


DATE	
BY	
FINAL SURVEY	
PLOTTED	
TEMPLATE	
NOTE BOOK	
AREAS CHECKED	
NO.	

DATE	
BY	
ORIGINAL SURVEY	
PLOTTED	
TEMPLATE	
NOTE BOOK	
AREAS CHECKED	
NO.	

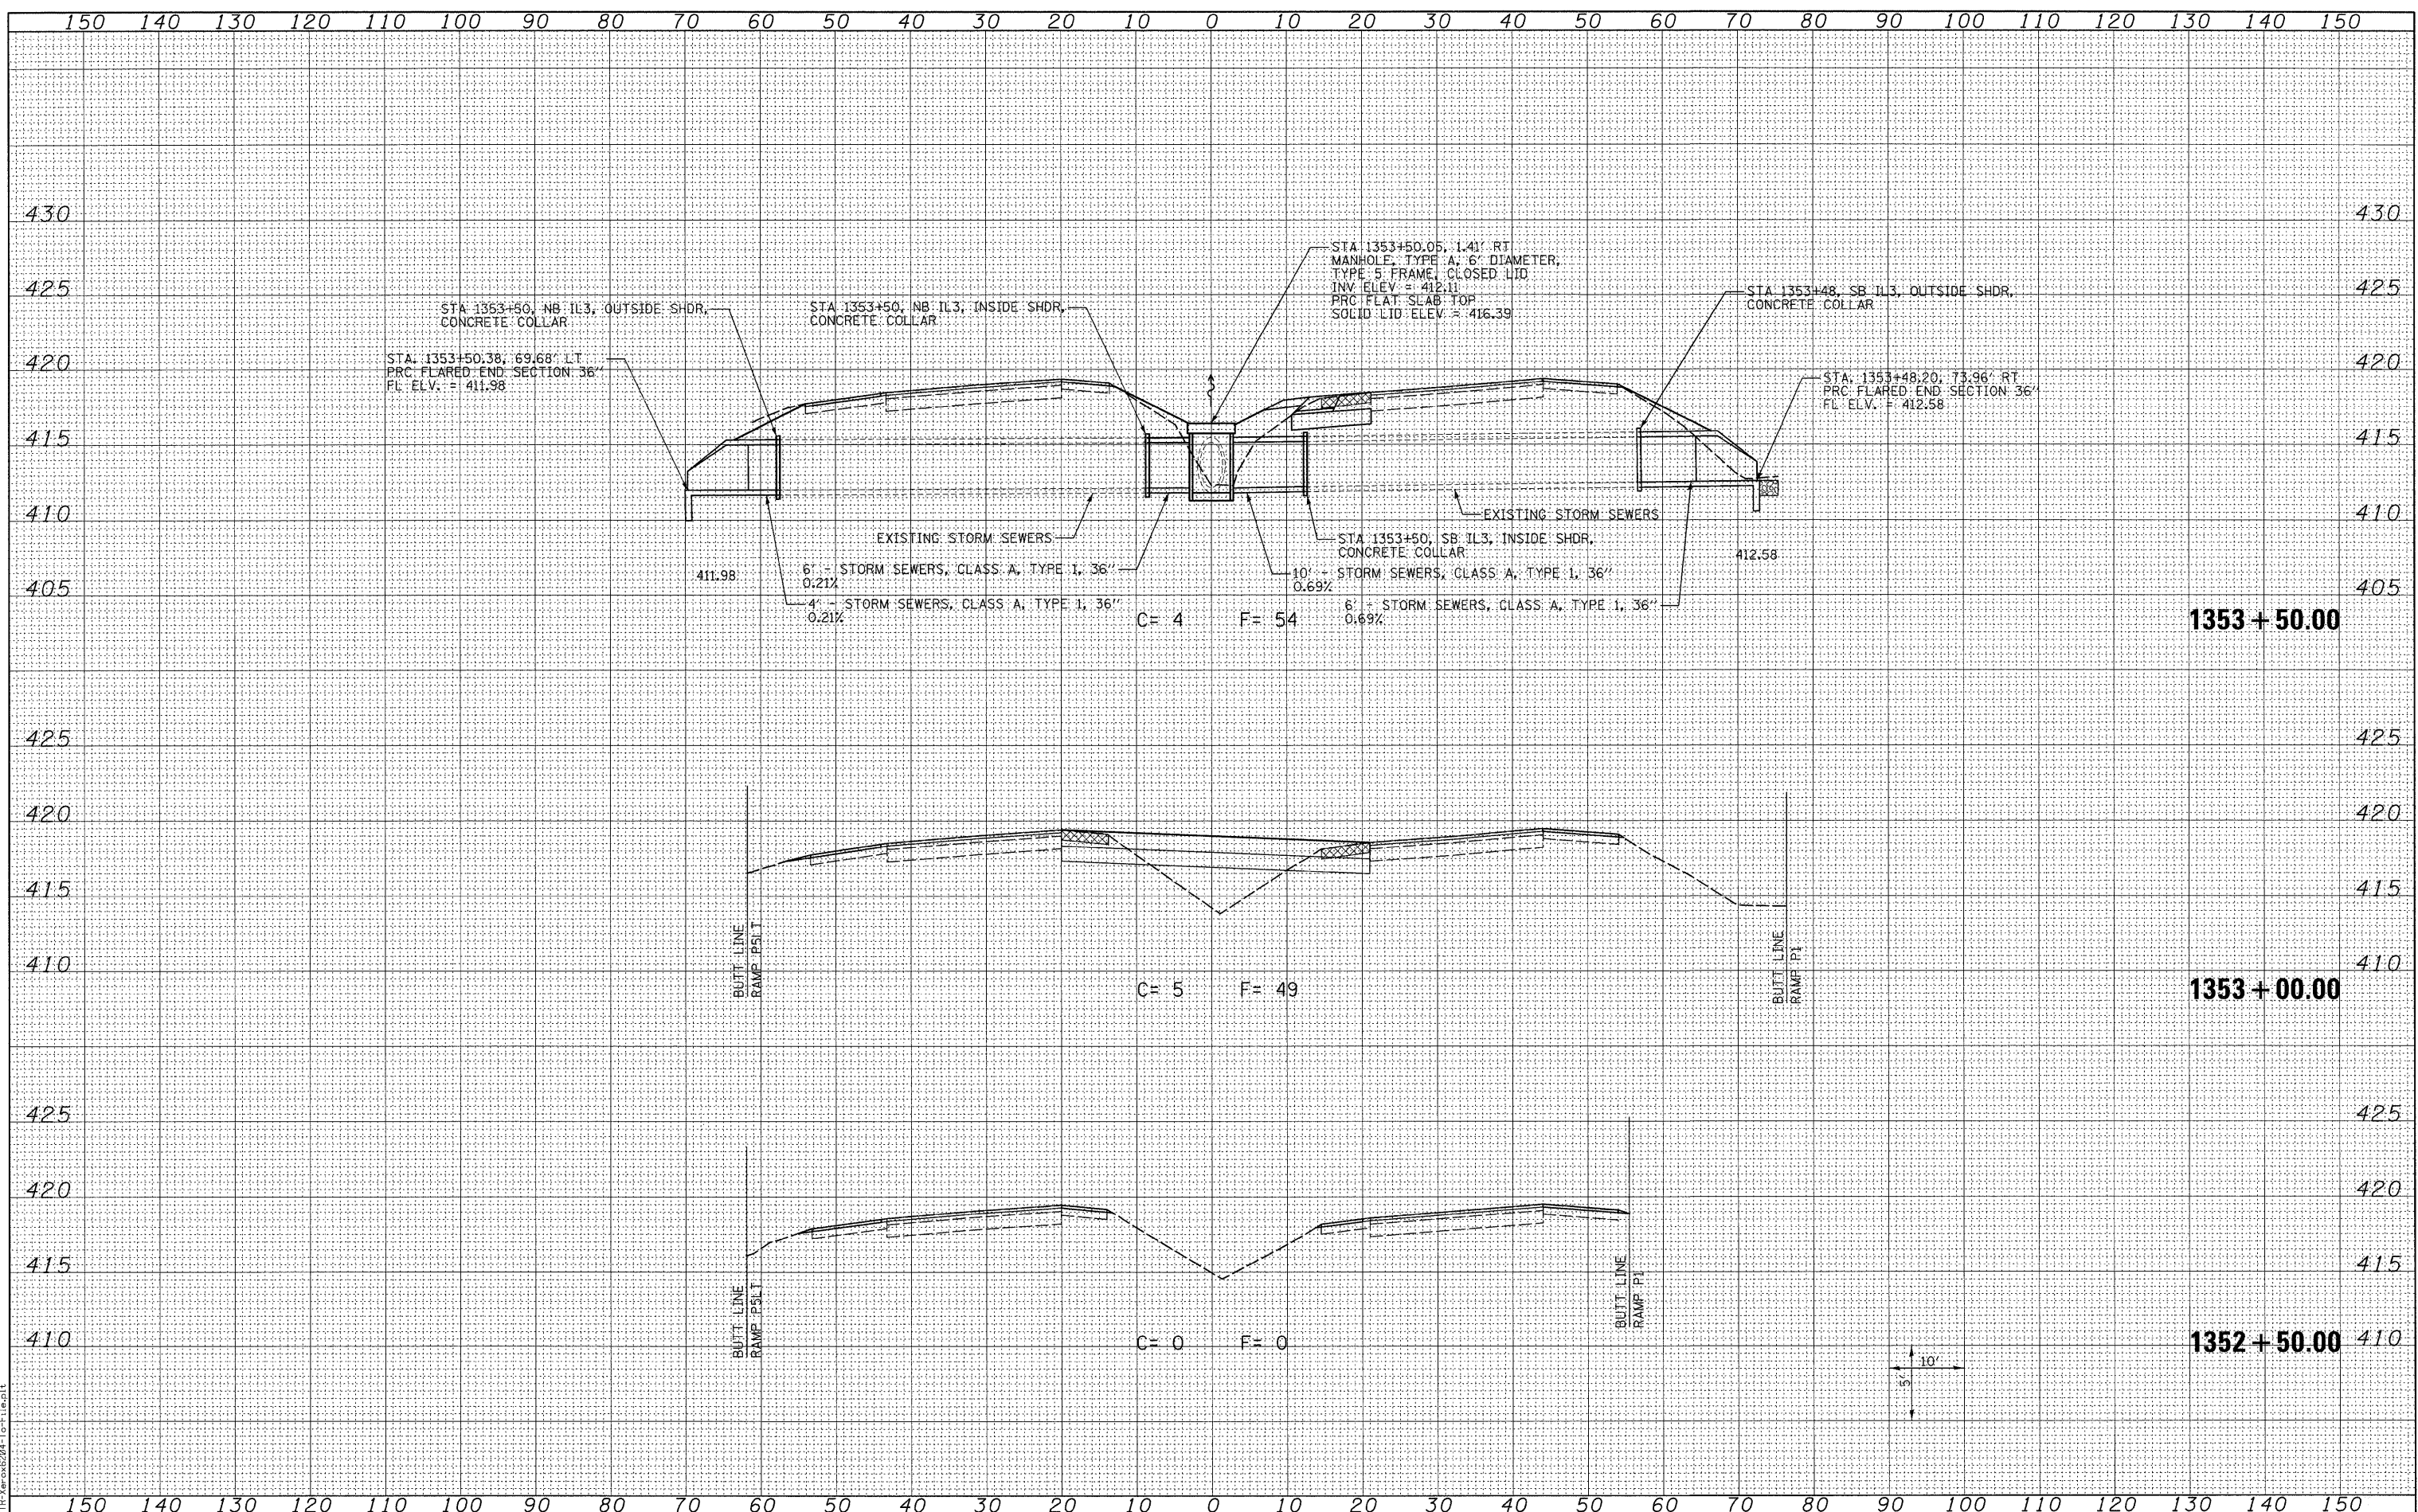

LAST SAVED = 3/16/2010  
 PEN TABLE = V8.dwg  
 PLOT DRIVER = HP-Verax6294-10-F11e.plt

FILE NAME =	USER NAME = sdonahue	DESIGNED -	REVISED -	<b>STATE OF ILLINOIS</b> <b>DEPARTMENT OF TRANSPORTATION</b>		<b>CROSS SECTIONS</b>		F.A.I. R.T. 270	SECTION 60-2RS-3	COUNTY MADISON	TOTAL SHEETS 231	SHEET NO. 152
DESIGNED -	REVISED -	DRAWN -	REVISED -			ILLINOIS ROUTE 3						
CHECKED -	REVISED -	DATE -	REVISED -			SCALE: SEE SHT						
DATE -	REVISED -	DATE -	REVISED -			SHEET NO. 1 OF 15 SHEETS						
STA. 1352+50.00 TO STA. 1353+50.00						CONTRACT NO. 76D87		ILLINOIS FED. AID PROJECT				