


FINAL SURVEY	SURVEYED	BY	DATE
SURVEY	PLOTTED		
NOTE BOOK	TEMPLATE		
NO.	AREAS CHECKED		

ORIGINAL SURVEY	SURVEYED	BY	DATE
SURVEY	PLOTTED		
NOTE BOOK	TEMPLATE		
NO.	AREAS CHECKED		

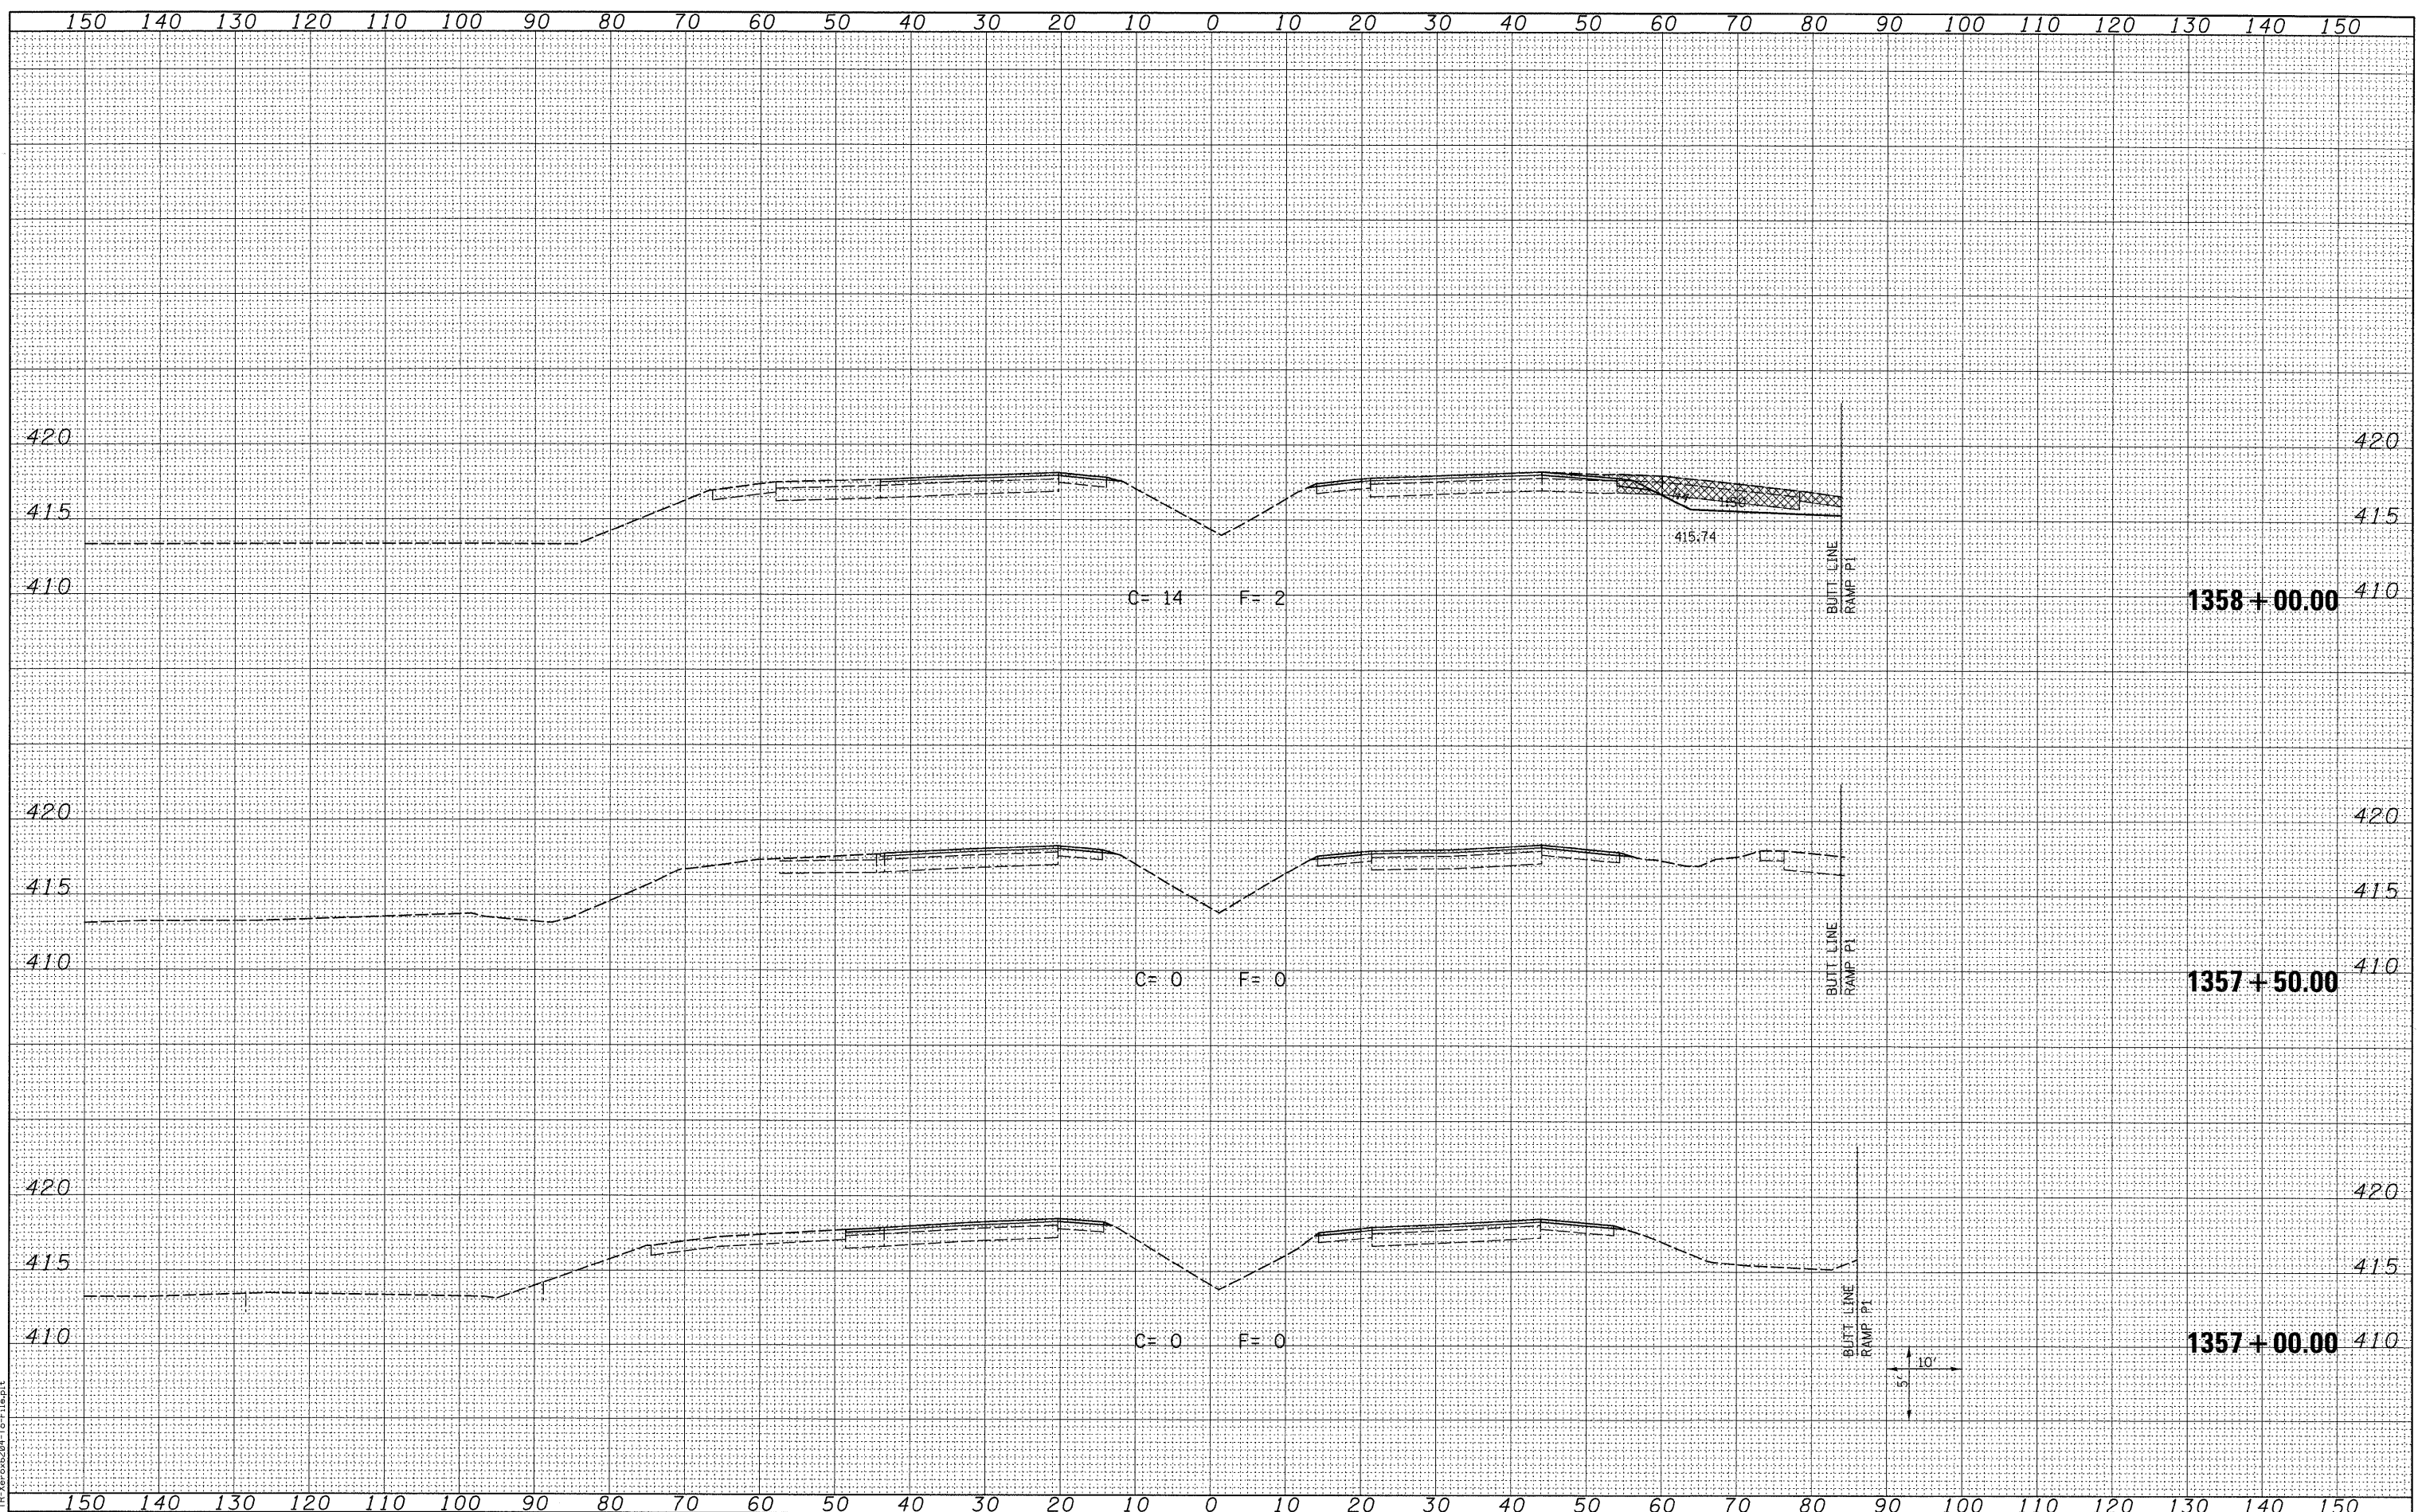

LAST SAVED = 3/16/2010
PEN TABLE = V6.H4
PLOT DRIVER = TR:Xerox6204-10-F:Leupl

FILE NAME =
\\0906600\0906601\cad\plans\088_D876D87-Sht-XSSht-IL3.dgn

USER NAME = sdonahue
DESIGNED -
DRAWN -
CHECKED -
PLOT SCALE = 10.0005' / IN.
PLOT DATE = 3/16/2010 4:44:17 PM

REVISIED -
REVISIED -
REVISIED -
REVISIED -

STATE OF ILLINOIS
DEPARTMENT OF TRANSPORTATION

HORNER &
SHIFRIN, INC
ENGINEERS

CROSS SECTIONS
ILLINOIS ROUTE 3
SCALE: SEE SHT SHEET NO. 4 OF 15 SHEETS STA. 1357+00.00 TO STA. 1358+00.00

F.A.I. RTE.	SECTION	COUNTY	TOTAL SHEETS	SHEET NO.
270	60-2RS-3	MADISON	231	155
				CONTRACT NO. 76D87
ILLINOIS FED. AID PROJECT				