


| | |
|---------------|------|
| BY | DATE |
| SURVEYED | |
| PLOTTED | |
| TEMPLATE | |
| NOTE BOOK | |
| AREAS CHECKED | |
| NO. | |

| | |
|---------------|------|
| BY | DATE |
| SURVEYED | |
| PLOTTED | |
| TEMPLATE | |
| NOTE BOOK | |
| AREAS CHECKED | |
| NO. | |

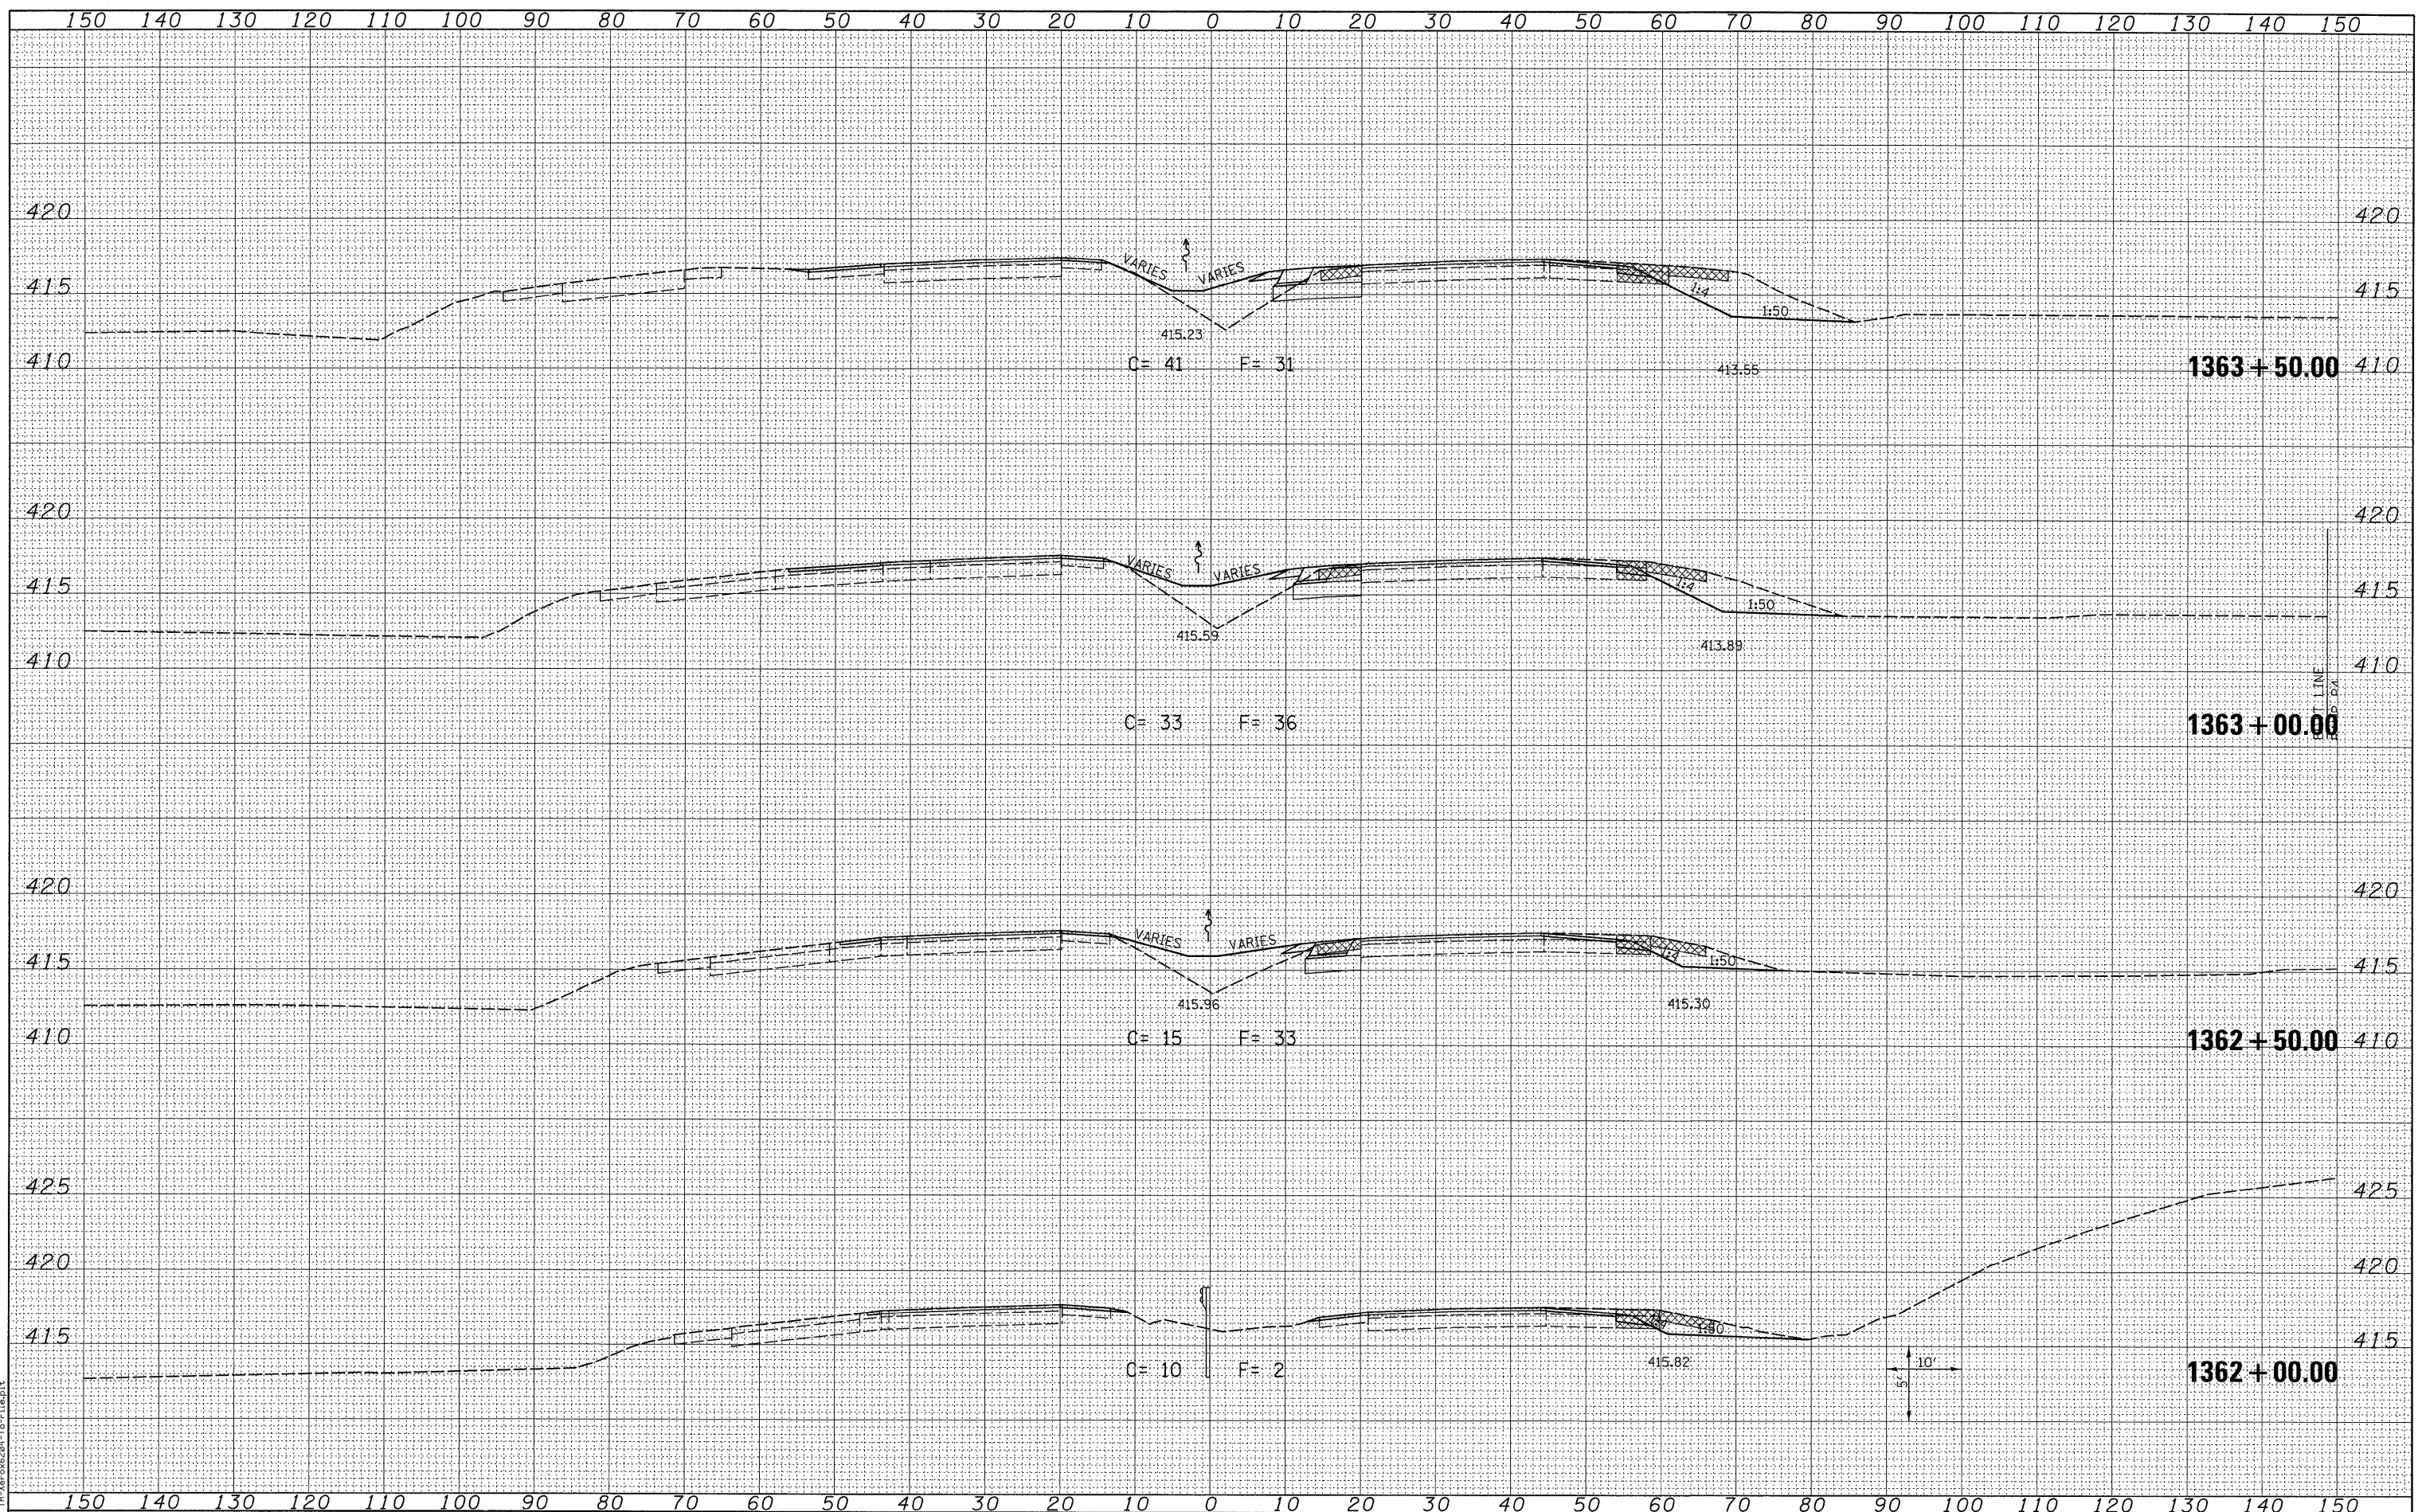

LAST SAVED = 3/16/2010
 PEN TABLE = V8.H41
 PLOT DRIVER = TR: Xerox6204-To-File.plt

FILE NAME =
 USER NAME = sdonehue
 DESIGNED -
 DRAWN -
 CHECKED -
 DATE -

DESIGNED -
 DRAWN -
 CHECKED -
 DATE -

REVISIED -
 REVISIED -
 REVISIED -
 REVISIED -

STATE OF ILLINOIS
 DEPARTMENT OF TRANSPORTATION

HORNER &
 SHIFRIN, INC.
 ENGINEERS

CROSS SECTIONS
 ILLINOIS ROUTE 3
 SCALE: SEE SHT
 SHEET NO. 8 OF 15 SHEETS
 STA. 1362+00.00 TO STA. 1363+50.00

| | | | | |
|---------------------------|----------|---------|--------------|--------------------|
| F.A.I. RTE. | SECTION | COUNTY | TOTAL SHEETS | SHEET NO. |
| 270 | 60-2RS-3 | MADISON | 231 | 159 |
| | | | | CONTRACT NO. 76D87 |
| ILLINOIS FED. AID PROJECT | | | | |