


DATE	
BY	
SURVEYED	
PLOTTED	
TEMPLATE	
NOTE BOOK	
AREAS CHECKED	
NO.	

DATE	
BY	
ORIGINAL SURVEY	
NOTE BOOK	
AREAS CHECKED	
NO.	

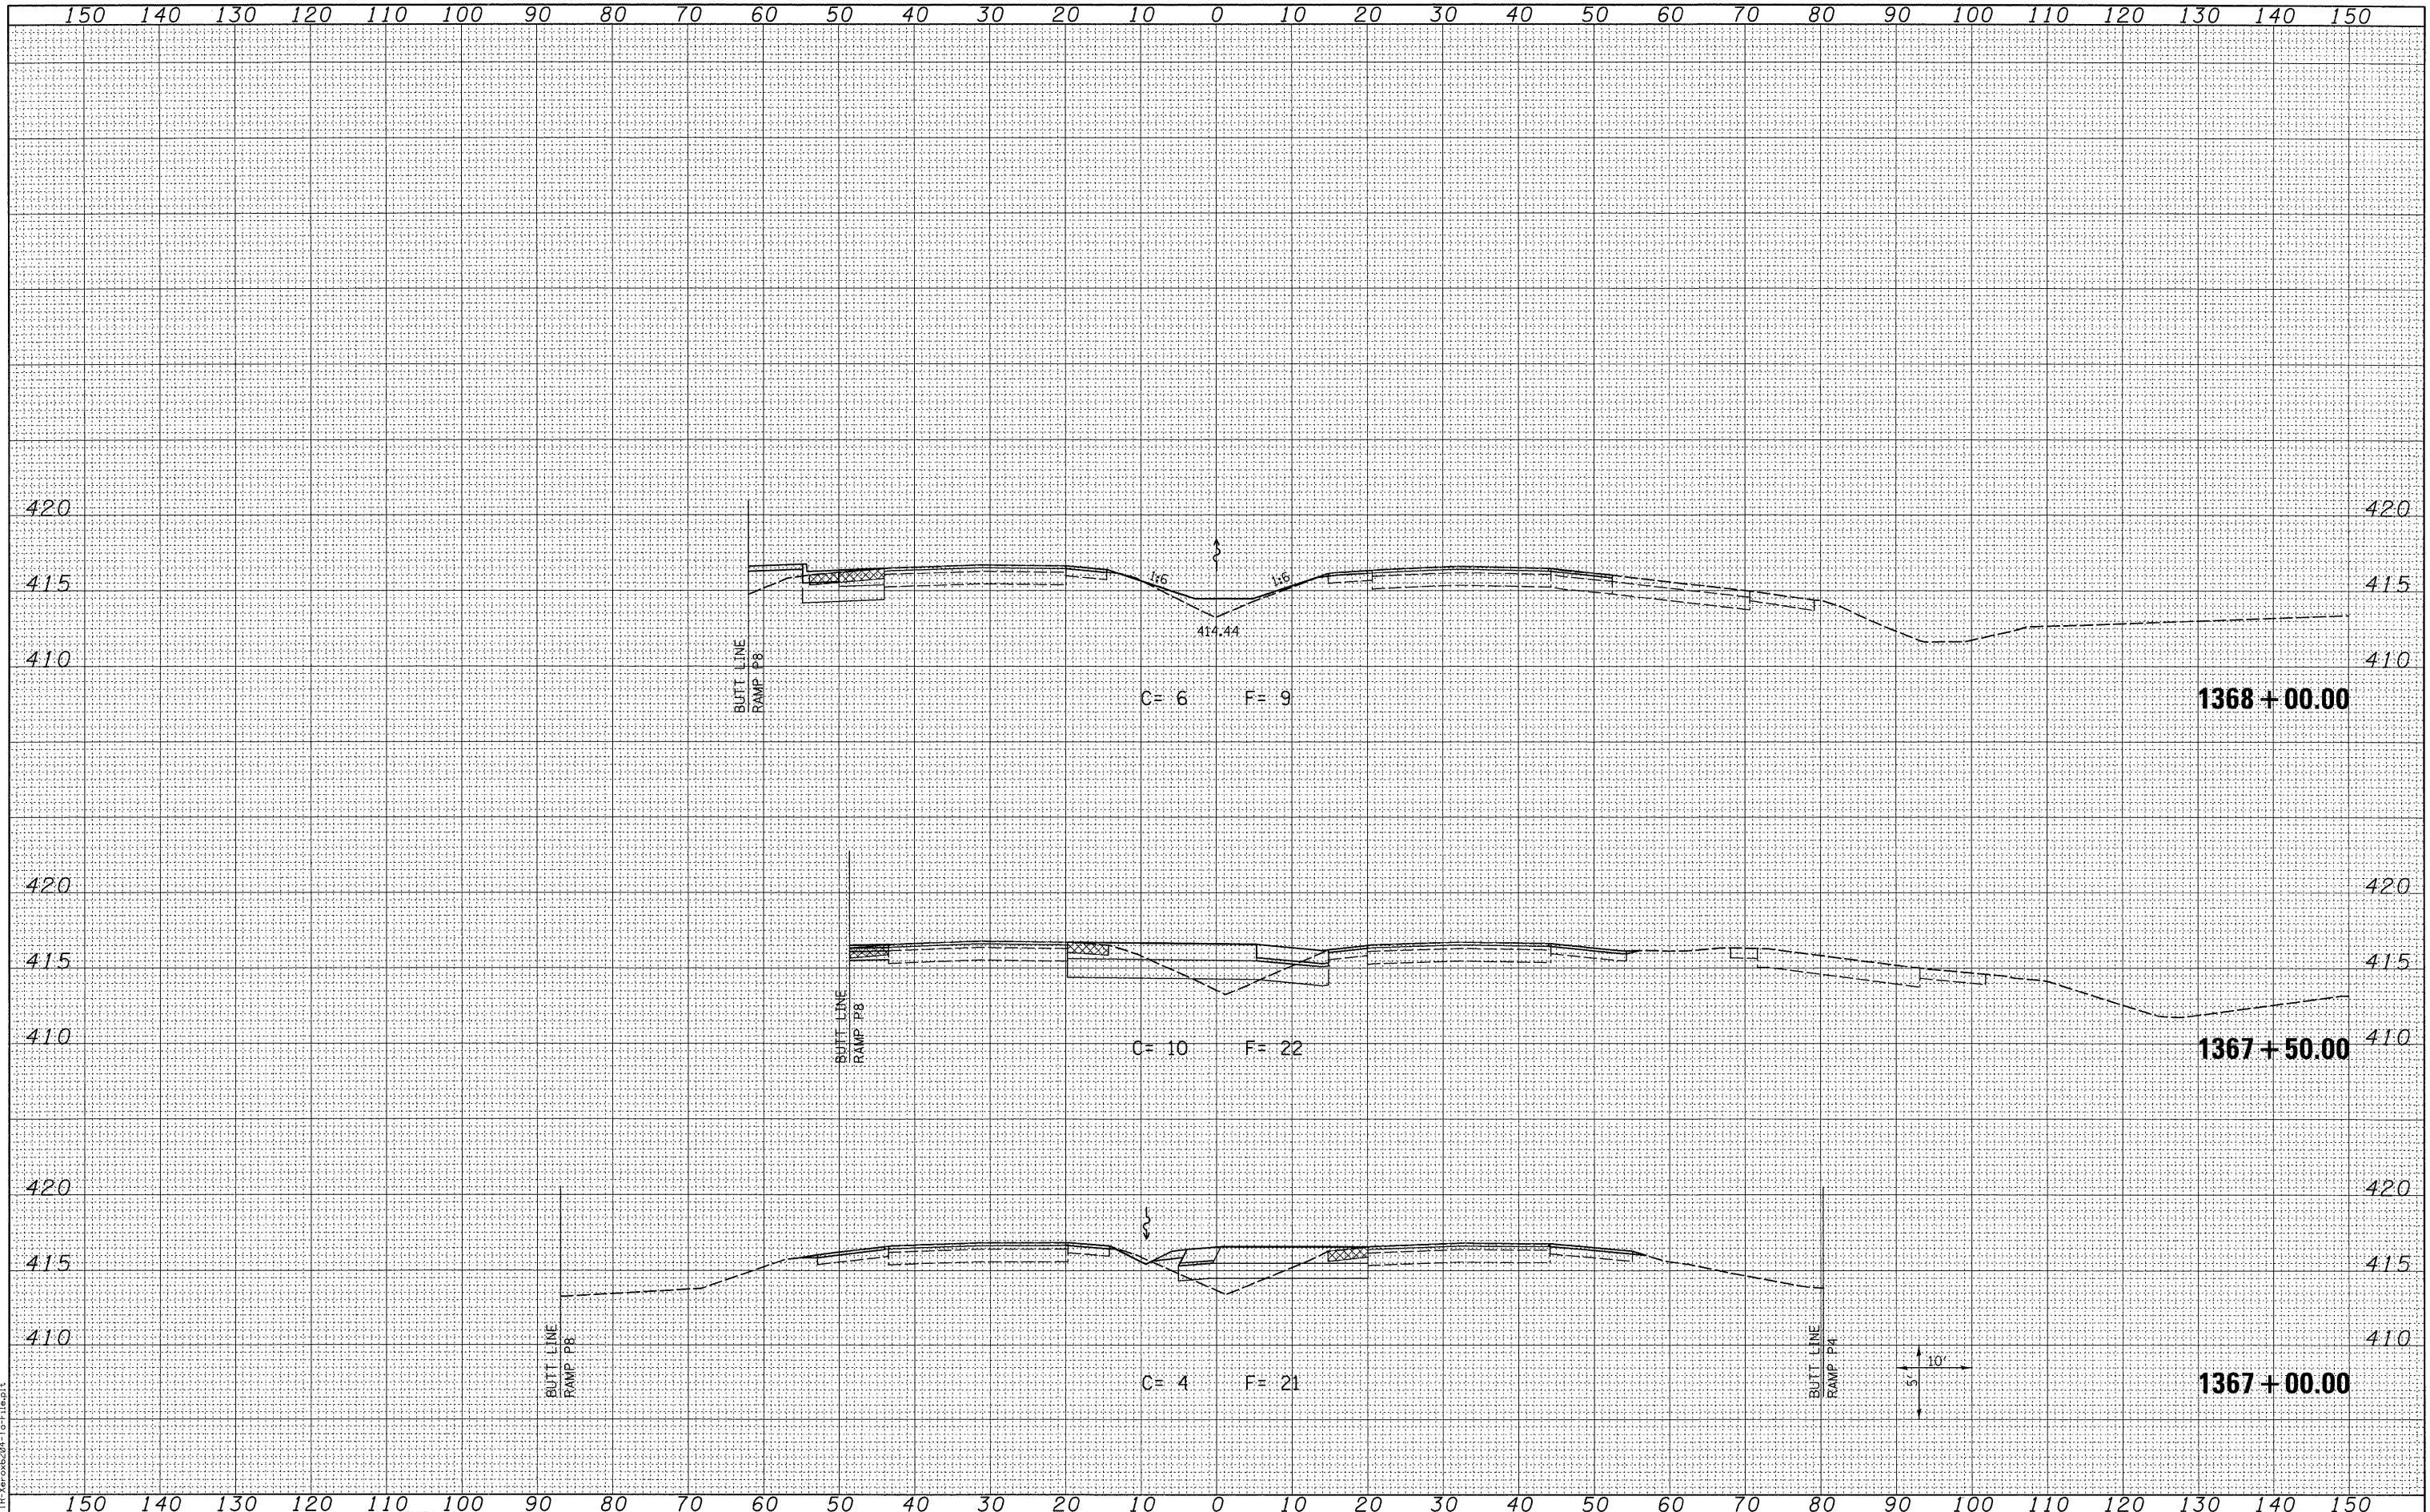

LAST SAVED = 2/16/2010  
 PEN TABLE = V8.tbl  
 PLOT DRIVER = TR:Veroc6204-10-File.plt

FILE NAME =  
 USER NAME = sdonahue  
 DESIGNED -  
 DRAWN -  
 CHECKED -  
 PLOT DATE = 3/16/2010 4:44:25 PM

DESIGNED -  
 DRAWN -  
 CHECKED -  
 DATE -

REVISIED -  
 REVISIED -  
 REVISIED -  
 REVISIED -

STATE OF ILLINOIS  
 DEPARTMENT OF TRANSPORTATION

HORNER &  
 SHIFRIN, INC  
 ENGINEERS

CROSS SECTIONS  
 ILLINOIS ROUTE 3  
 SCALE: SEE SHT SHEET NO. 11 OF 15 SHEETS STA. 1367+00.00 TO STA. 1368+00.00

F.A.I. RTE.	SECTION	COUNTY	TOTAL SHEETS	SHEET NO.
270	60-2RS-3	MADISON	231	162
				CONTRACT NO. 76D87
ILLINOIS FED. AID PROJECT				