


BY	DATE
FINAL SURVEY	SURVEYED
NOTE BOOK	PLOTTED
NO.	TEMPLATE
	AREAS CHECKED

BY	DATE
ORIGINAL SURVEY	SURVEYED
NOTE BOOK	PLOTTED
NO.	TEMPLATE
	AREAS CHECKED

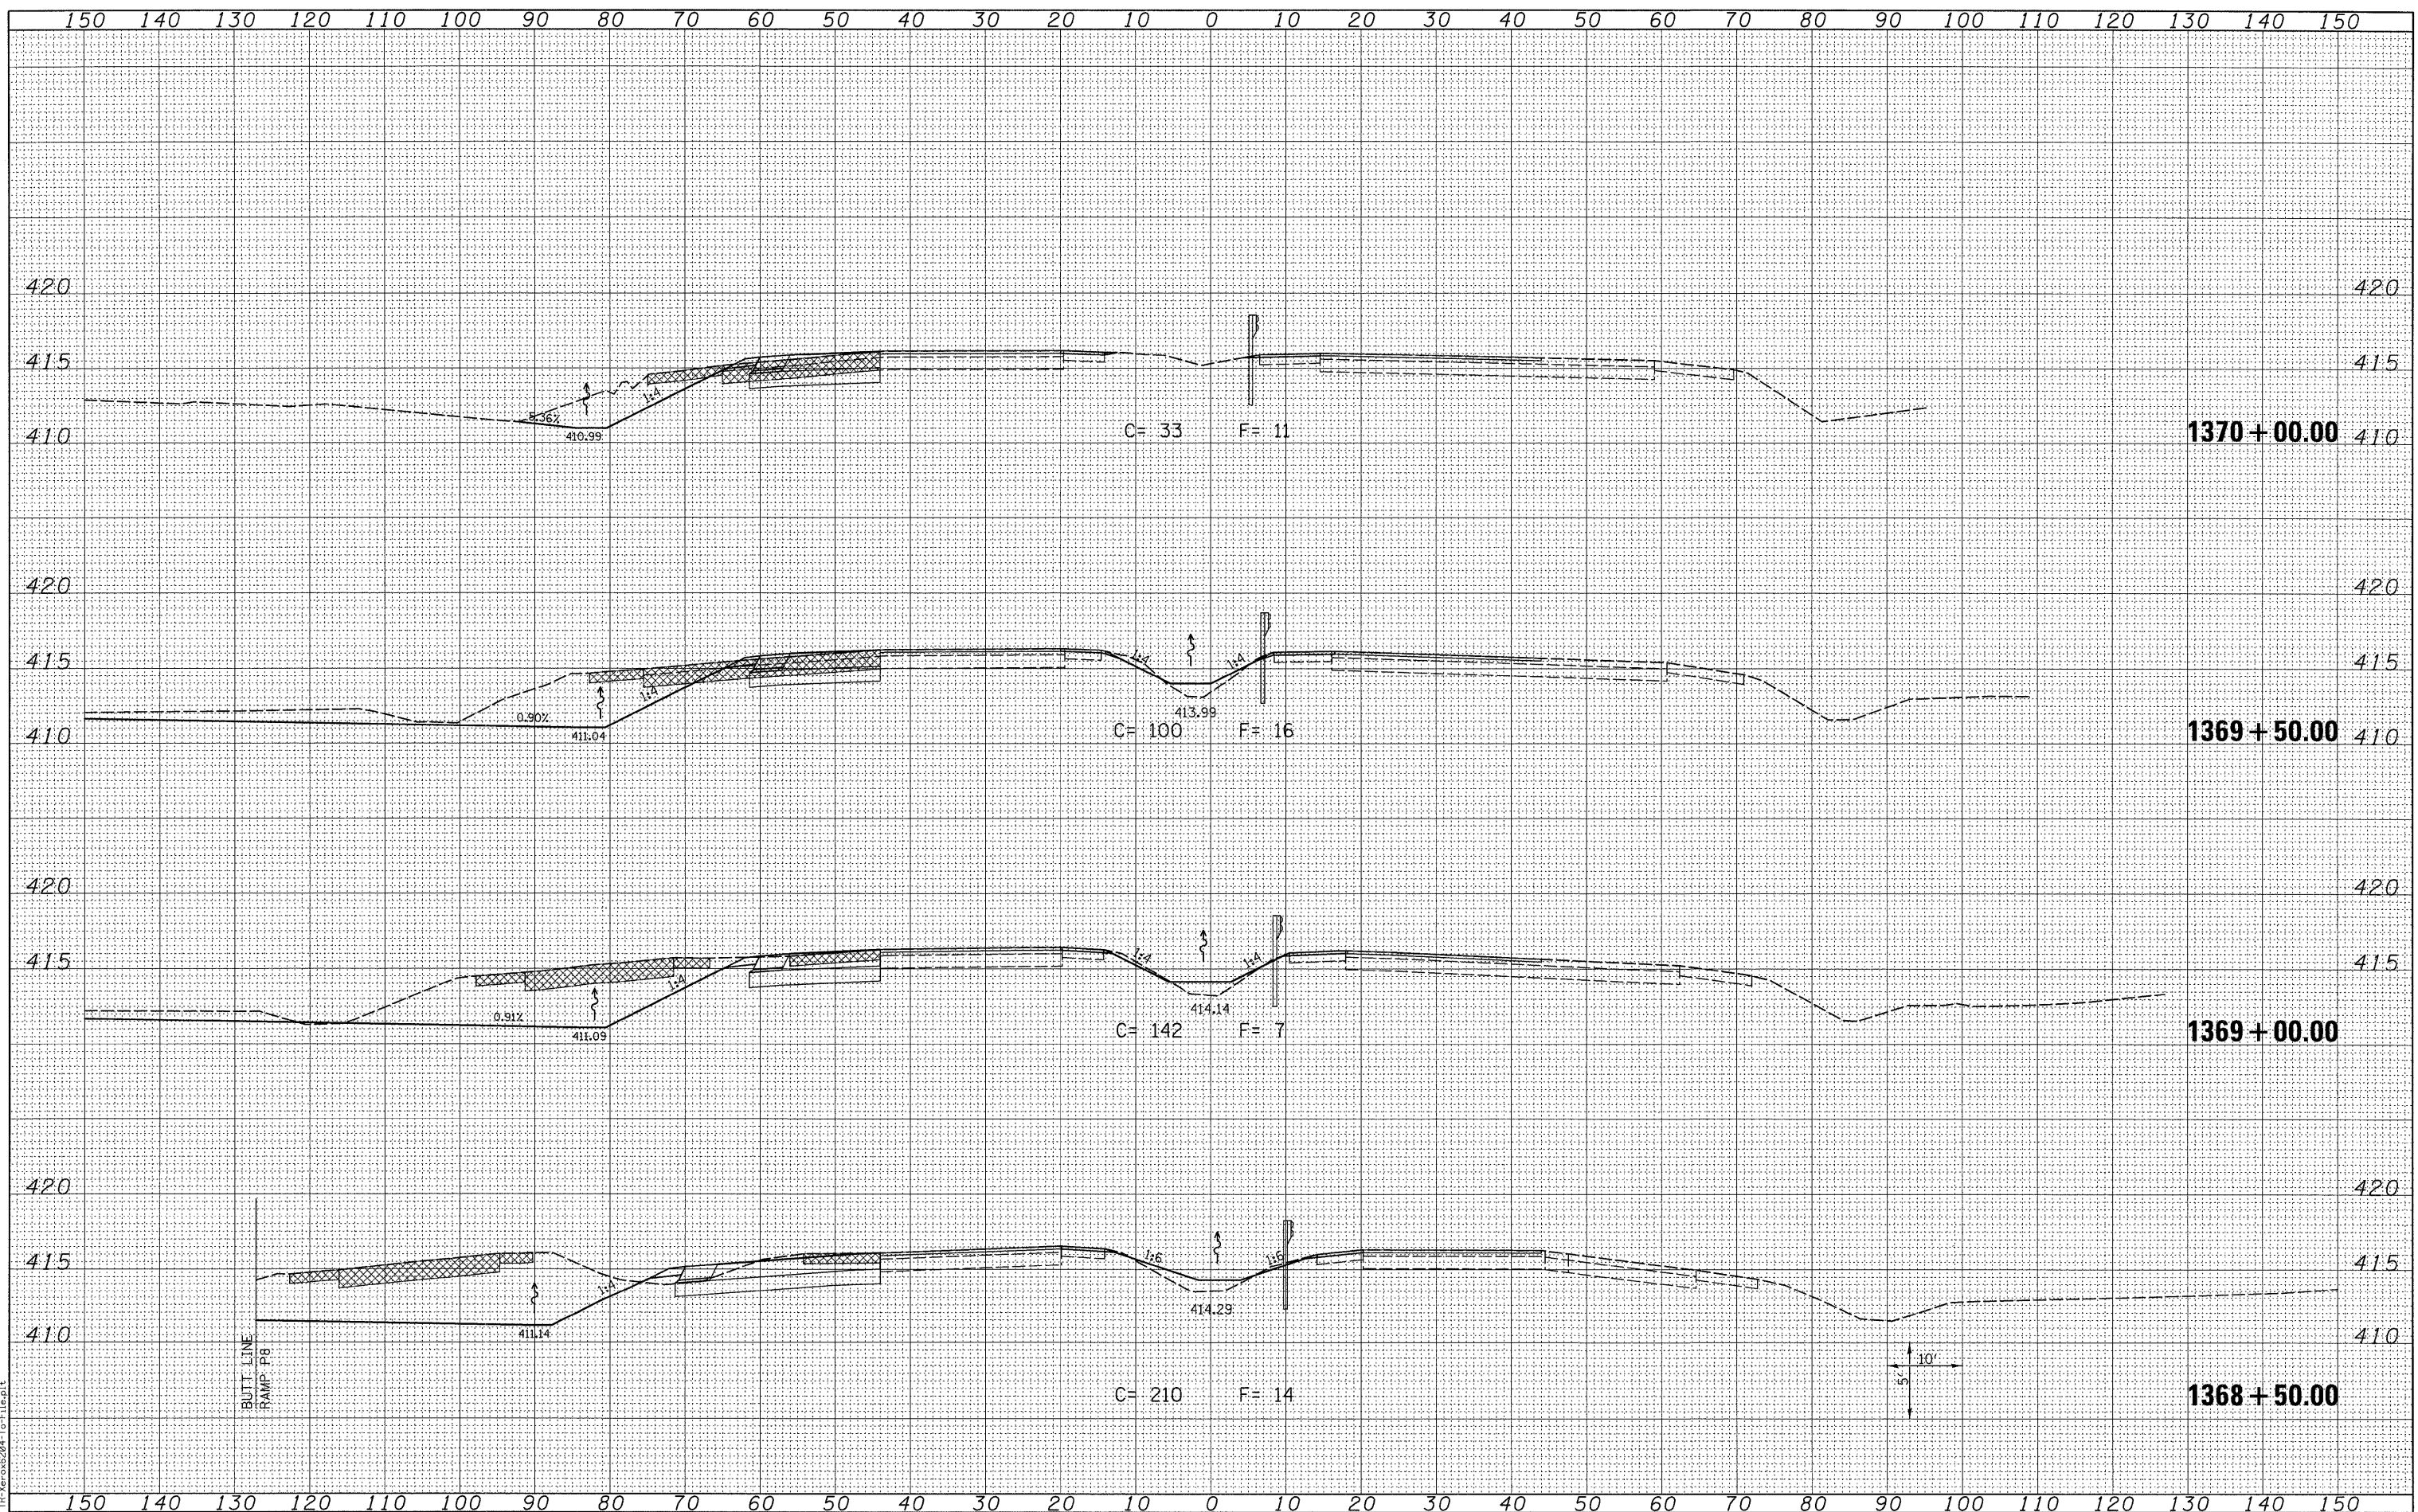

LAST SAVED = 3/16/2010
 PEN TABLE = V6.V61
 PLOT DRIVER = TR:Veroc204-TorFile.plt

FILE NAME =	USER NAME = sdonahue
\\0906600\0906600\cad\pl\plans\088.DB76087-Sht-XSSht-IL3.dgn	DESIGNED -
	DRAWN -
	CHECKED -
	DATE -

DESIGNED -	REVISED -
DRAWN -	REVISED -
CHECKED -	REVISED -
DATE -	REVISED -

PLOT SCALE = 10.0005' / IN.	CHECKED -	REVISED -
PLOT DATE = 3/16/2010 4:44:26 PM	DATE -	REVISED -

STATE OF ILLINOIS
 DEPARTMENT OF TRANSPORTATION



CROSS SECTIONS
 ILLINOIS ROUTE 3
 SCALE: SEE SHT SHEET NO. 12 OF 15 SHEETS STA. 1368+50.00 TO STA. 1370+00.00

F.A.I. RTE. 270	SECTION 60-2RS-3	COUNTY MADISON	TOTAL SHEETS 231	SHEET NO. 163
				CONTRACT NO. 76D87
ILLINOIS FED. AID PROJECT				