


DATE	
BY	
FINAL SURVEY	SURVEYED
NOTE BOOK	PLOTTED
NO.	TEMPLATE
	AREAS CHECKED

DATE	
BY	
ORIGINAL SURVEY	SURVEYED
NOTE BOOK	PLOTTED
NO.	TEMPLATE
	AREAS CHECKED

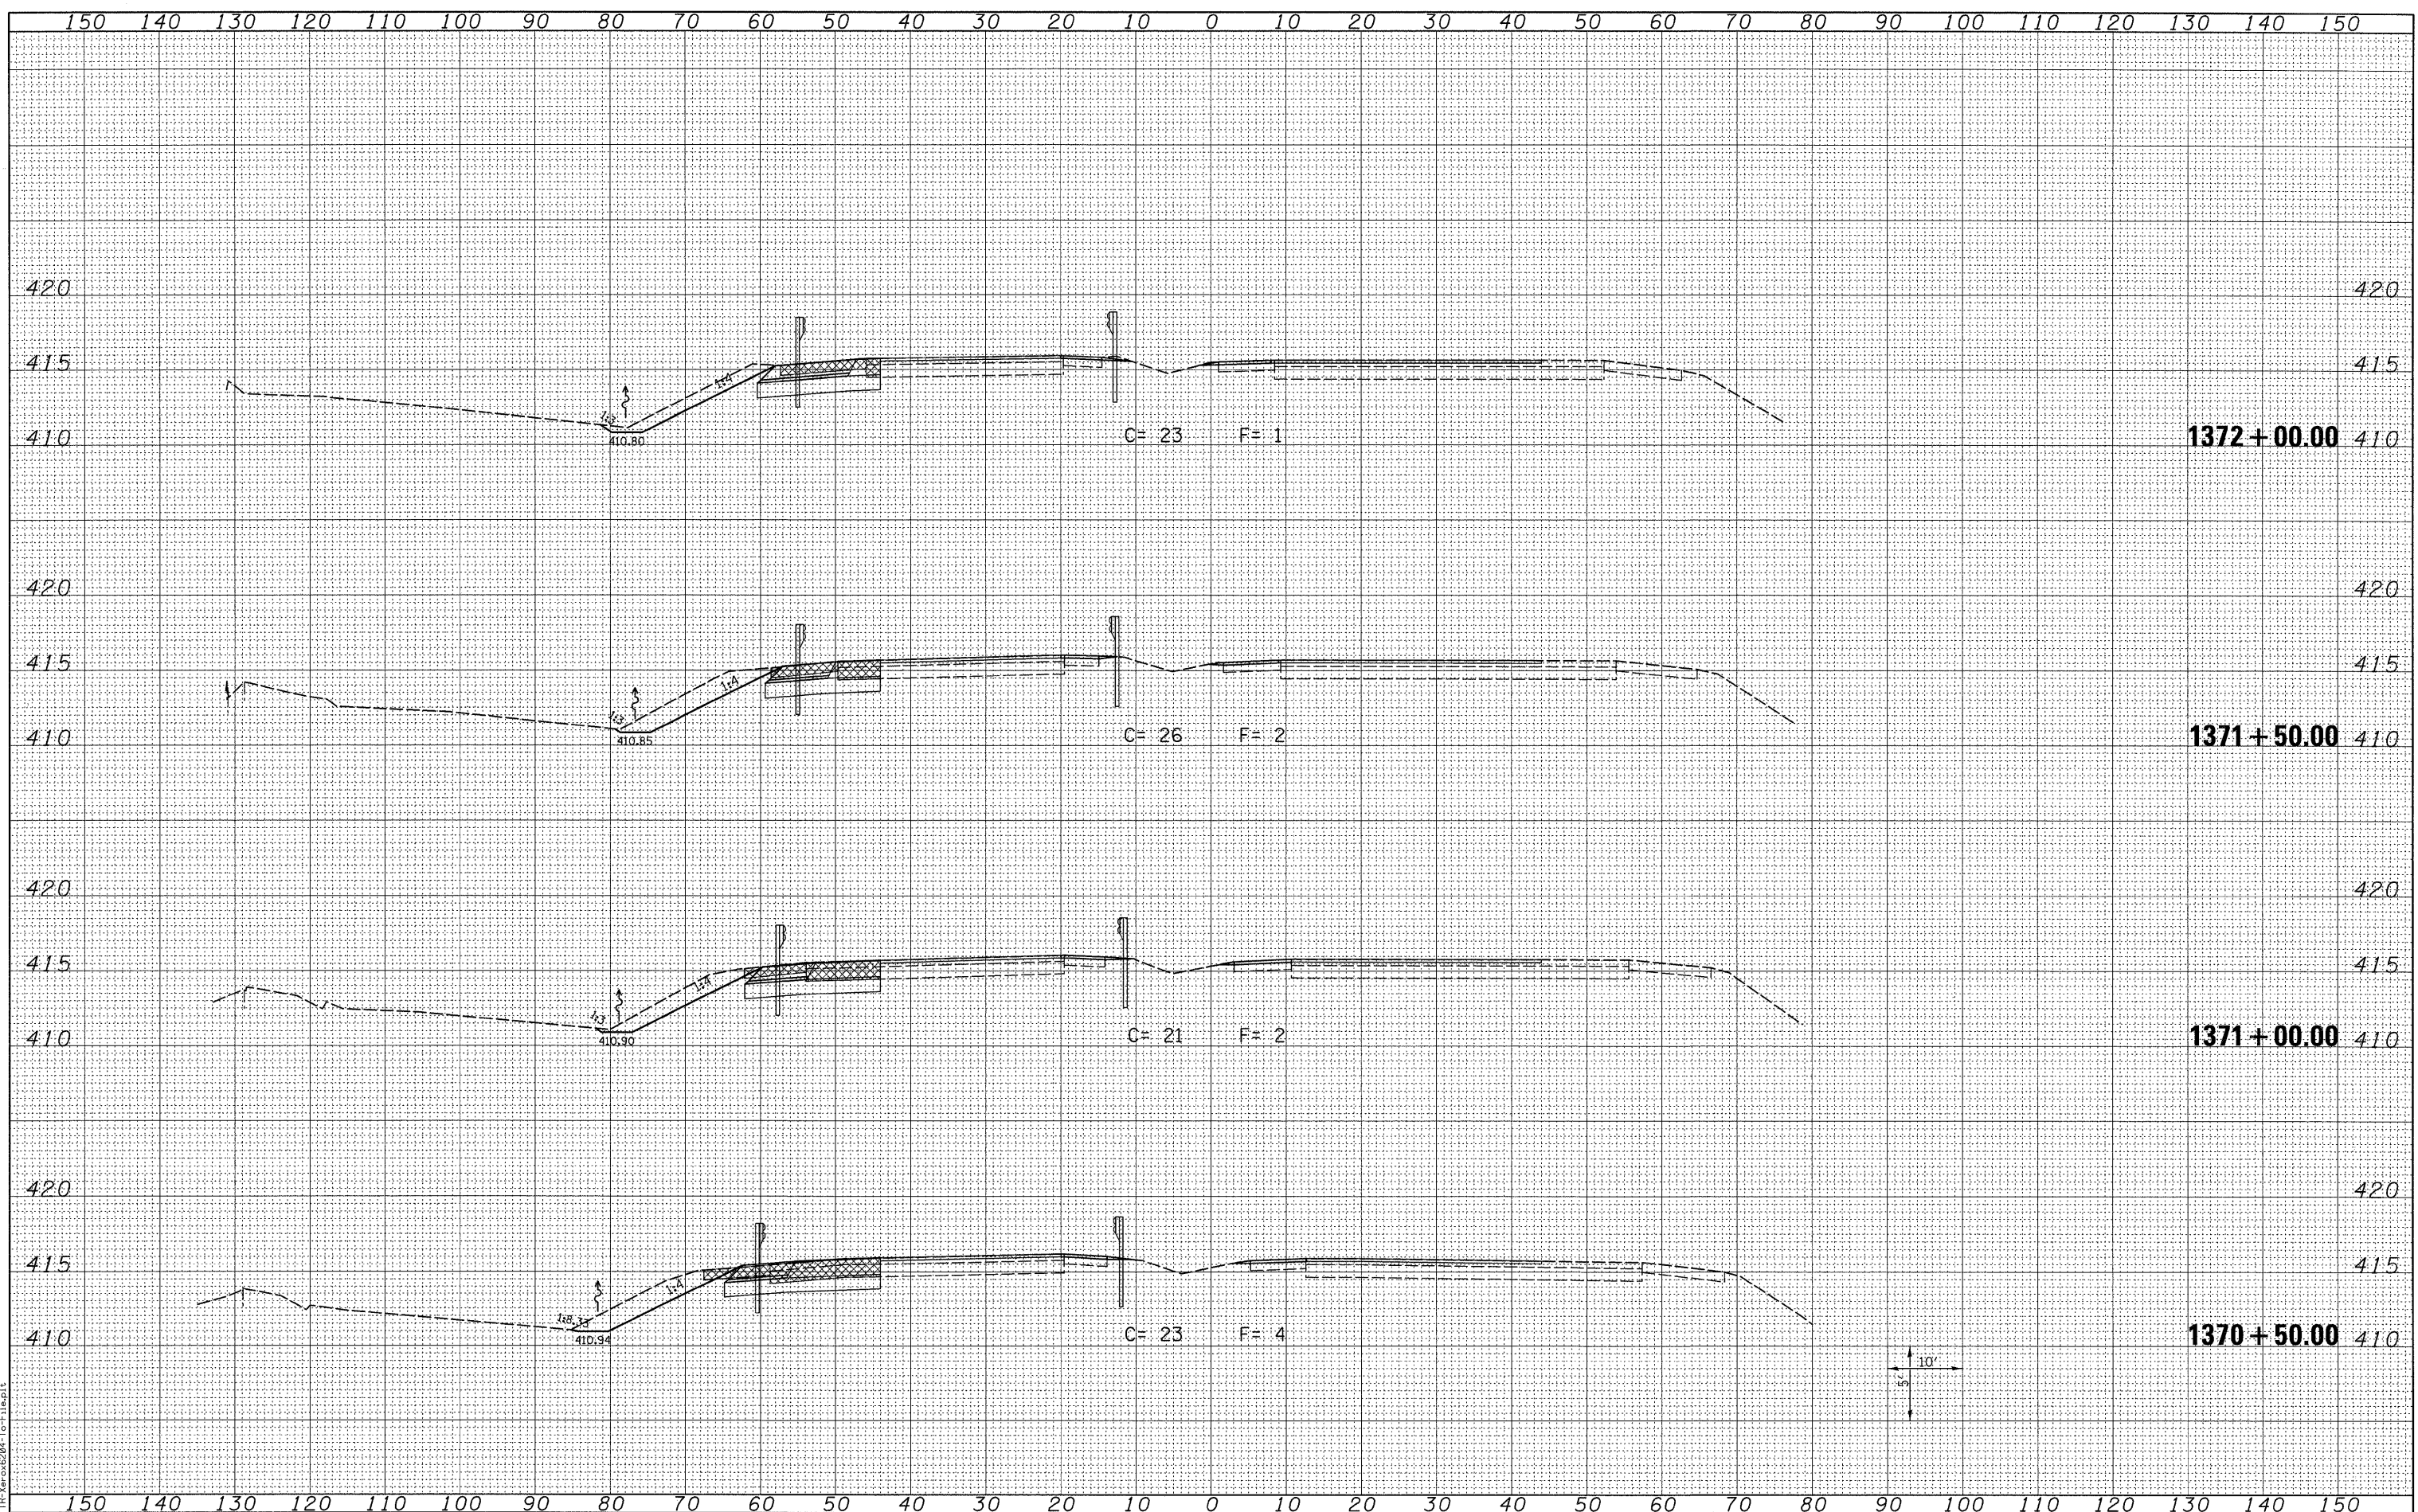

LAST SAVED = 3/16/2010
 PEN TABLE = W8.tbl
 PLOT DRIVER = TR:Veroc6204-10-File.plt

FILE NAME =
 USER NAME = sdonahue
 PLOT SCALE = 10.0005' / IN.
 PLOT DATE = 3/16/2010 4:44:27 PM

DESIGNED	-	REVISED	-
DRAWN	-	REVISED	-
CHECKED	-	REVISED	-
DATE	-	REVISED	-

STATE OF ILLINOIS
 DEPARTMENT OF TRANSPORTATION

HORNER &
 SHIFRIN, INC.
 ENGINEERS

CROSS SECTIONS
 ILLINOIS ROUTE 3
 SCALE: SEE SHT SHEET NO. 13 OF 15 SHEETS STA. 1370+50.00 TO STA. 1372+00.00

F.A.I. RTE.	SECTION	COUNTY	TOTAL SHEETS	SHEET NO.
270	60-2RS-3	MADISON	231	164
CONTRACT NO. 76D87			ILLINOIS FED. AID PROJECT	