


DATE	
BY	
FINAL SURVEY	SURVEYED
NOTE BOOK	PLOTTED
NO.	TEMPLATE
	AREAS CHECKED

DATE	
BY	
ORIGINAL SURVEY	SURVEYED
NOTE BOOK	PLOTTED
NO.	TEMPLATE
	AREAS CHECKED

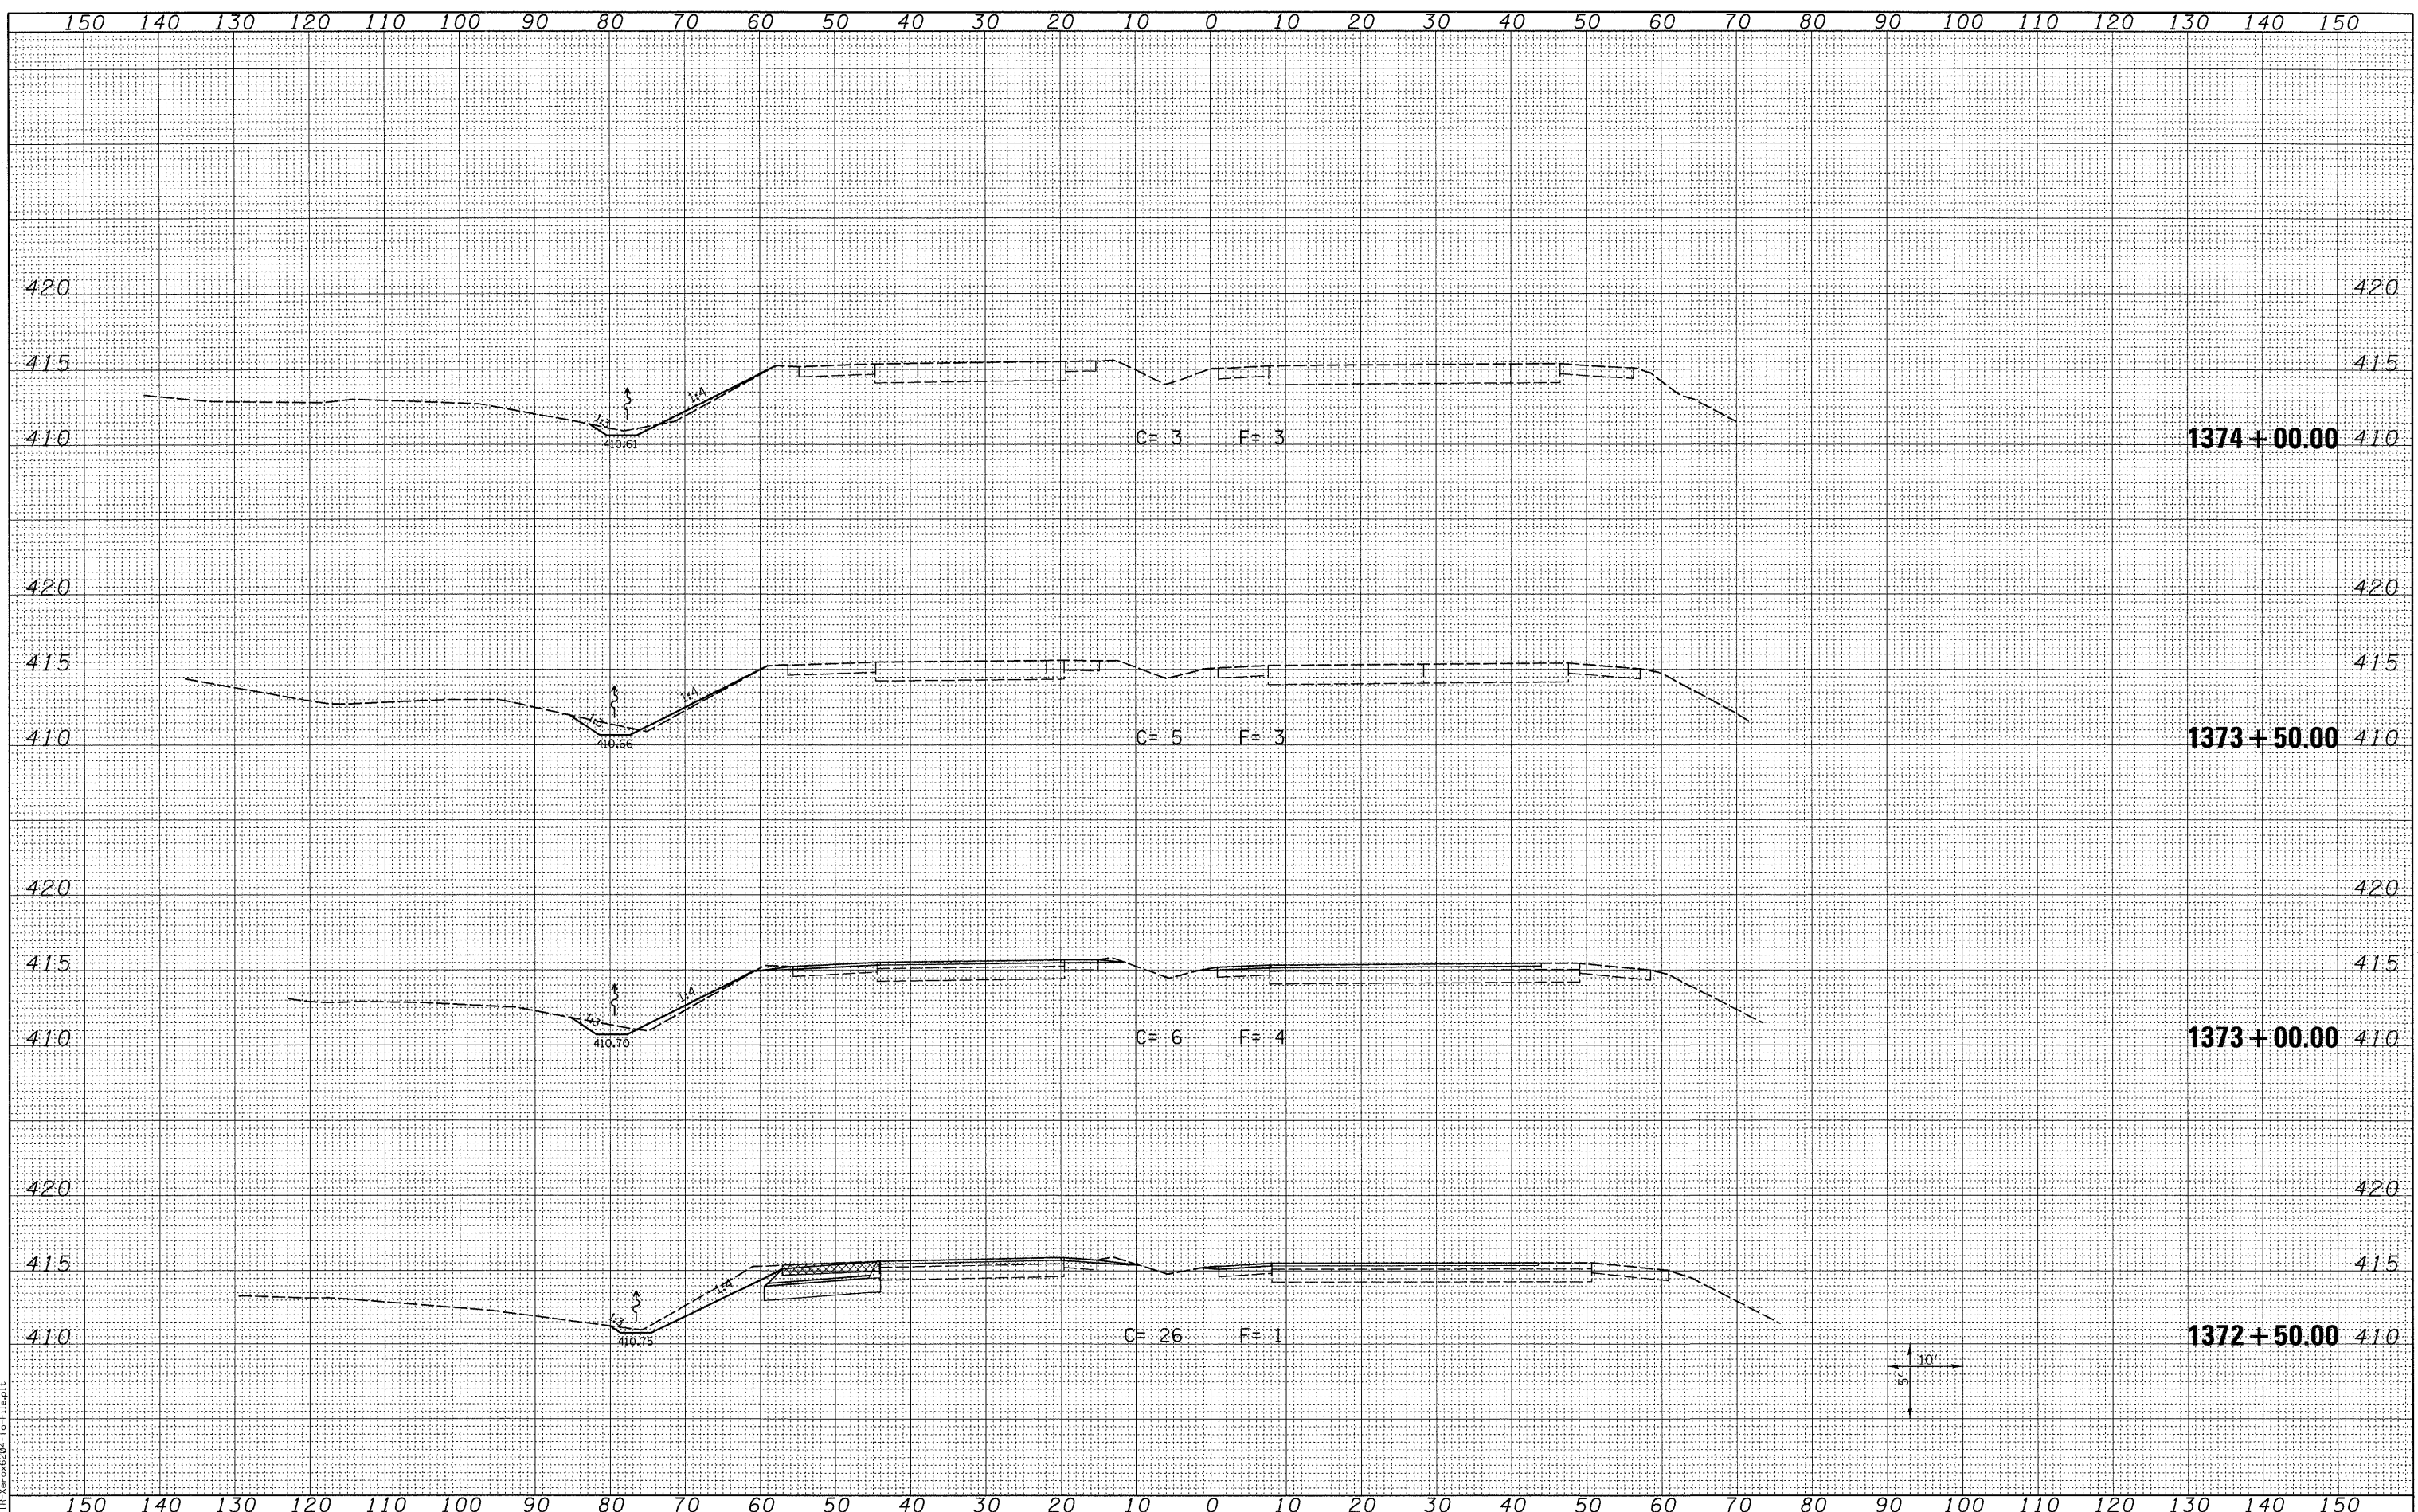

LAST SAVED = 3/16/2010
 PEN TABLE = V8.dwg
 PLOT DRIVER = TR-Verod6204-1or-File.plt

FILE NAME =	USER NAME = sdonahue
\\0906600\0906601\ced\l_plans\088_D876D87-SHT-X5Sht-IL3.dgn	DESIGNED -
	DRAWN -
	CHECKED -
	DATE -

PLOT SCALE = 10.0005' / IN.	REVISD -
PLOT DATE = 3/16/2010 4:44:28 PM	REVISD -
	REVISD -
	REVISD -

DESIGNED -	REVISD -
DRAWN -	REVISD -
CHECKED -	REVISD -
DATE -	REVISD -

STATE OF ILLINOIS
 DEPARTMENT OF TRANSPORTATION



CROSS SECTIONS
 ILLINOIS ROUTE 3
 SCALE: SEE SHT SHEET NO. 14 OF 15 SHEETS STA. 1372+50.00 TO STA. 1374+00.00

F.A.I. RTE. 270	SECTION 60-2RS-3	COUNTY MADISON	TOTAL SHEETS 231	SHEET NO. 165
CONTRACT NO. 76D87			ILLINOIS FED. AID PROJECT	