


150 140 130 120 110 100 90 80 70 60 50 40 30 20 10 0 10 20 30 40 50 60 70 80 90 100 110 120 130 140 150

FINAL SURVEY	SURVEYED	DATE
NOTE BOOK NO.	PLOTTED	
	TEMPLATE	
	AREAS CHECKED	

ORIGINAL SURVEY	SURVEYED	DATE
NOTE BOOK NO.	PLOTTED	
	TEMPLATE	
	AREAS CHECKED	

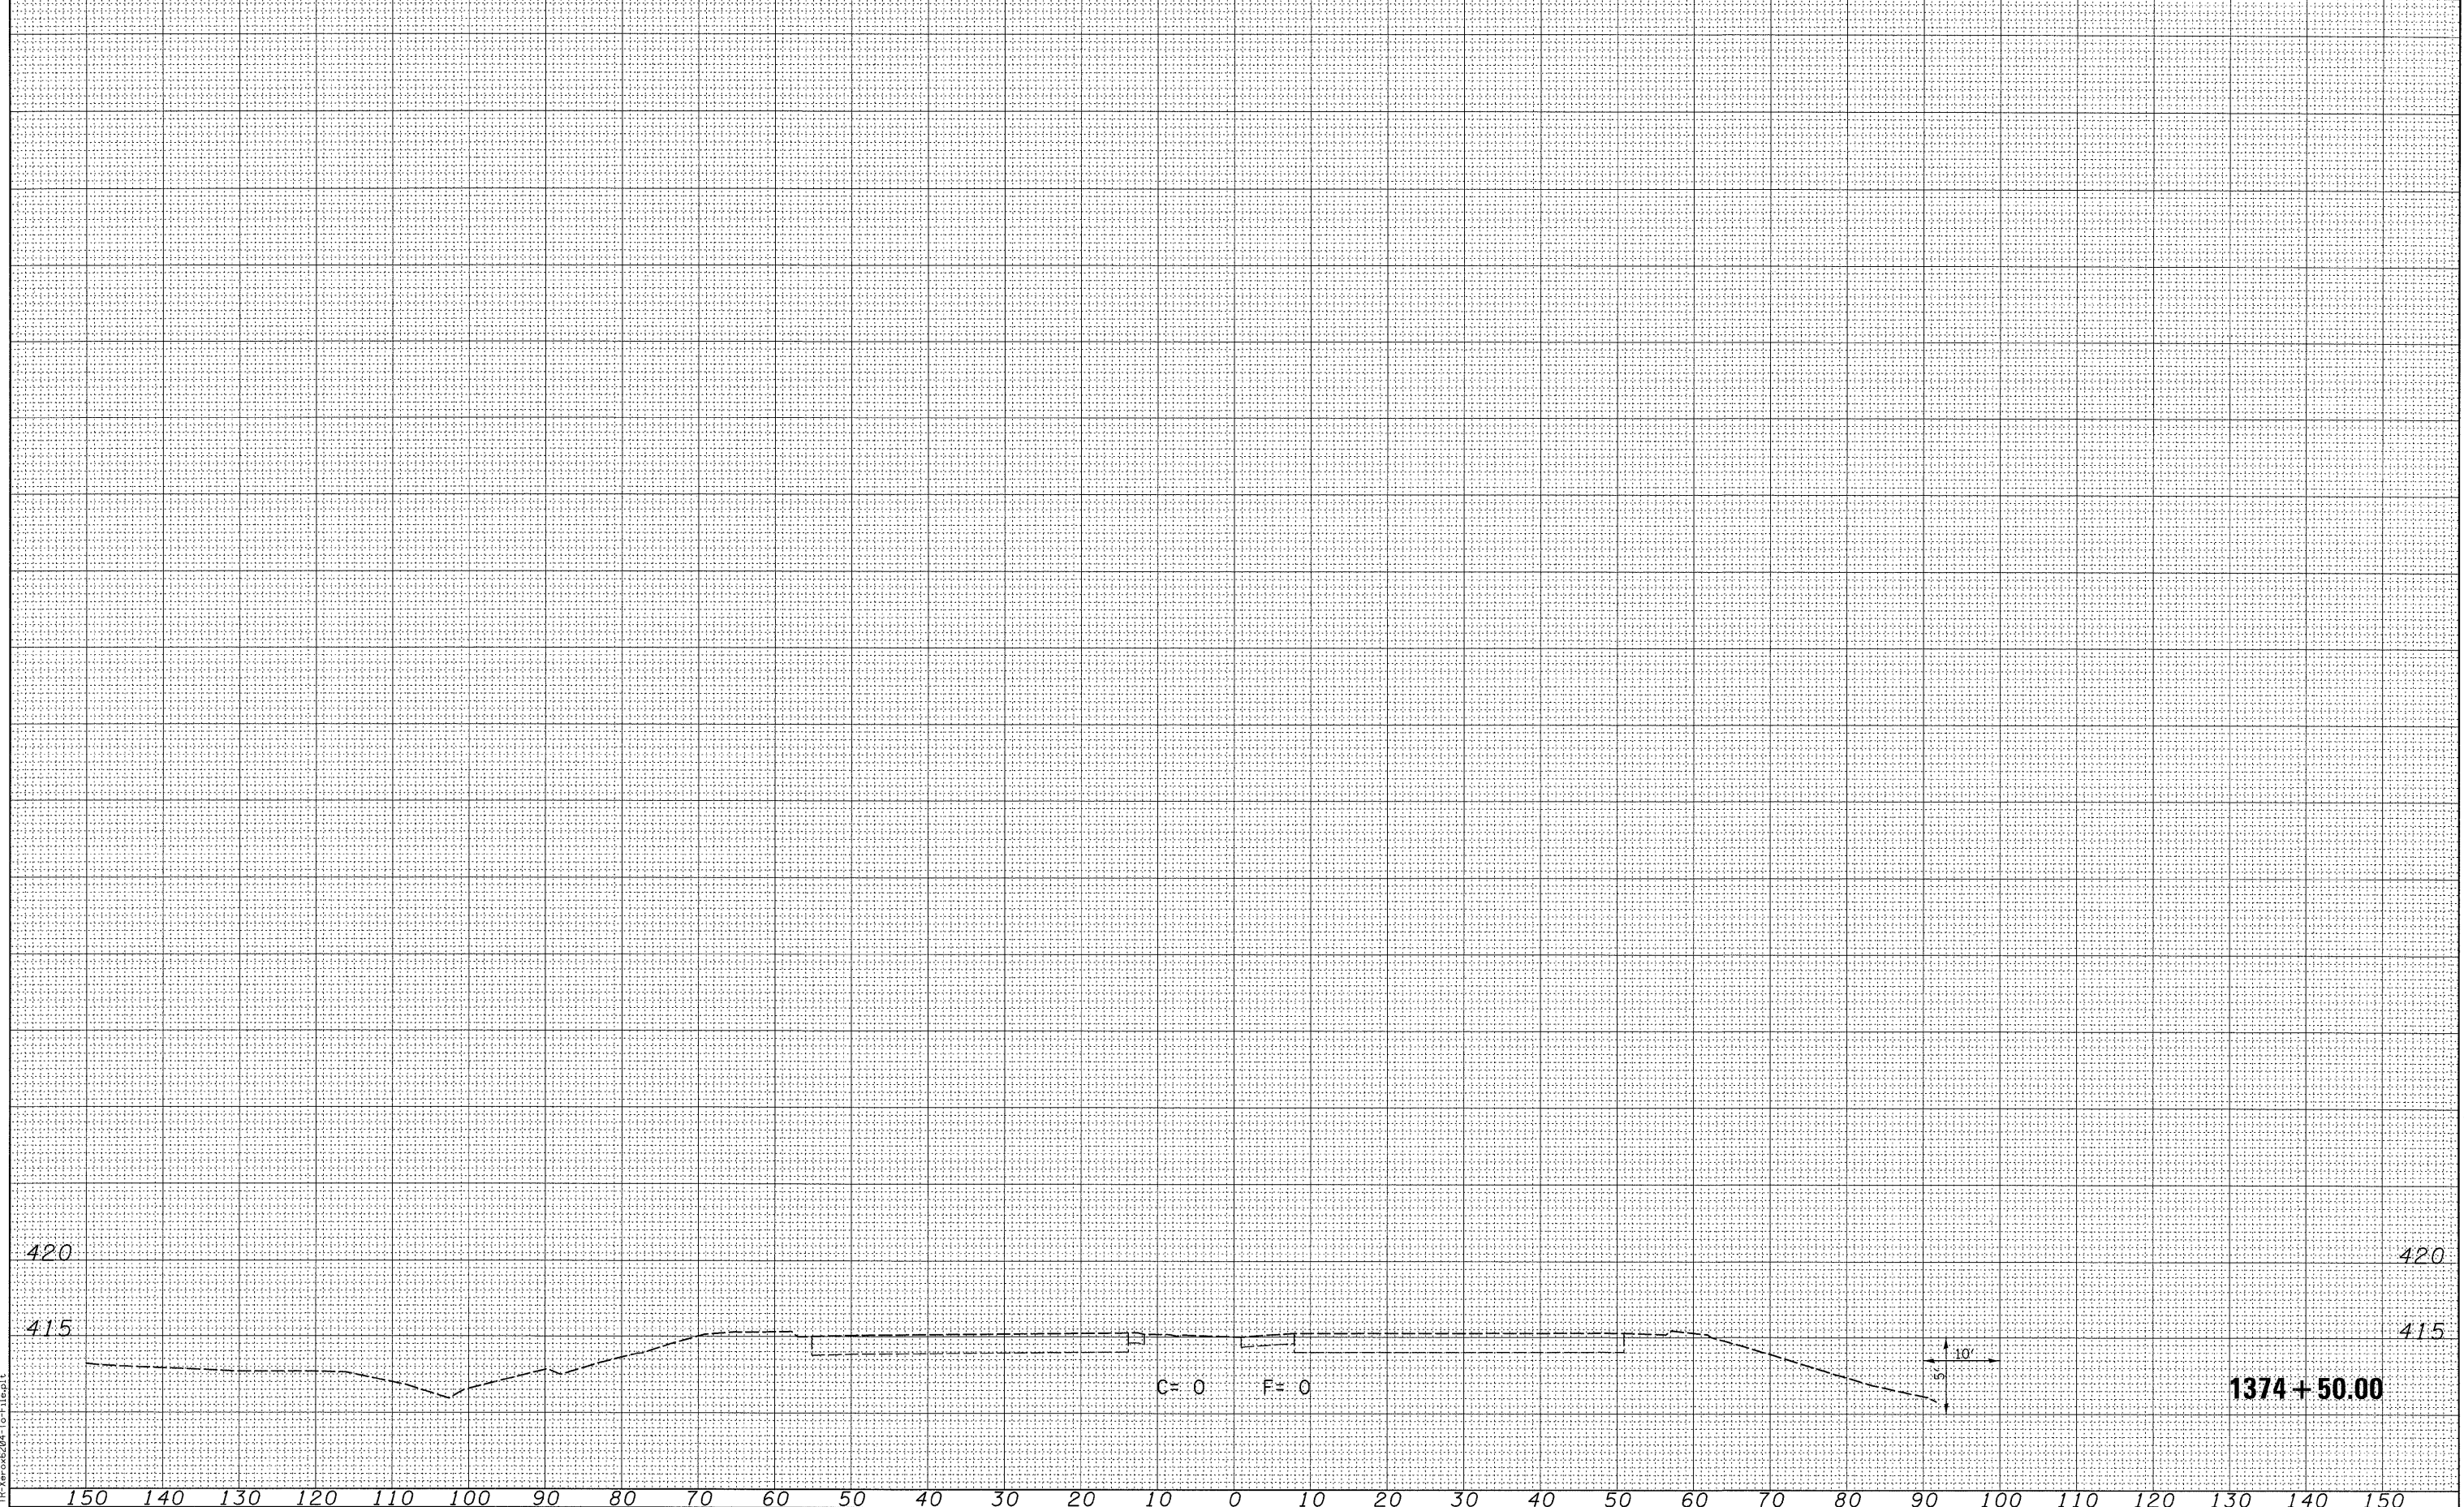

LAST SAVED = 3/16/2010  
 PEN TABLE = V8.161  
 PLOT DRIVER = TR:Veroc6204-1a-File.plt

FILE NAME =  
 USER NAME = sdonehue  
 DESIGNED -  
 DRAWN -  
 CHECKED -  
 DATE -

DESIGNED -  
 DRAWN -  
 CHECKED -  
 DATE -

REVISIED -  
 REVISIED -  
 REVISIED -  
 REVISIED -

STATE OF ILLINOIS  
 DEPARTMENT OF TRANSPORTATION

HORNER &  
 SHIFRIN, INC  
 ENGINEERS

CROSS SECTIONS  
 ILLINOIS ROUTE 3  
 SCALE: SEE SHT SHEET NO. 15 OF 15 SHEETS STA. 1374+50.00 TO STA. 1374+50.00

F.A.I. RTE. 270	SECTION 60-2RS-3	COUNTY MADISON	TOTAL SHEETS 231	SHEET NO. 166
CONTRACT NO. 76D87				
ILLINOIS FED. AID PROJECT				