


BY	DATE
FINAL SURVEY	SURVEYED
NOTE BOOK NO.	PLOTTED
	TEMPLATE
	AREAS CHECKED

BY	DATE
ORIGINAL SURVEY	SURVEYED
NOTE BOOK NO.	PLOTTED
	TEMPLATE
	AREAS CHECKED

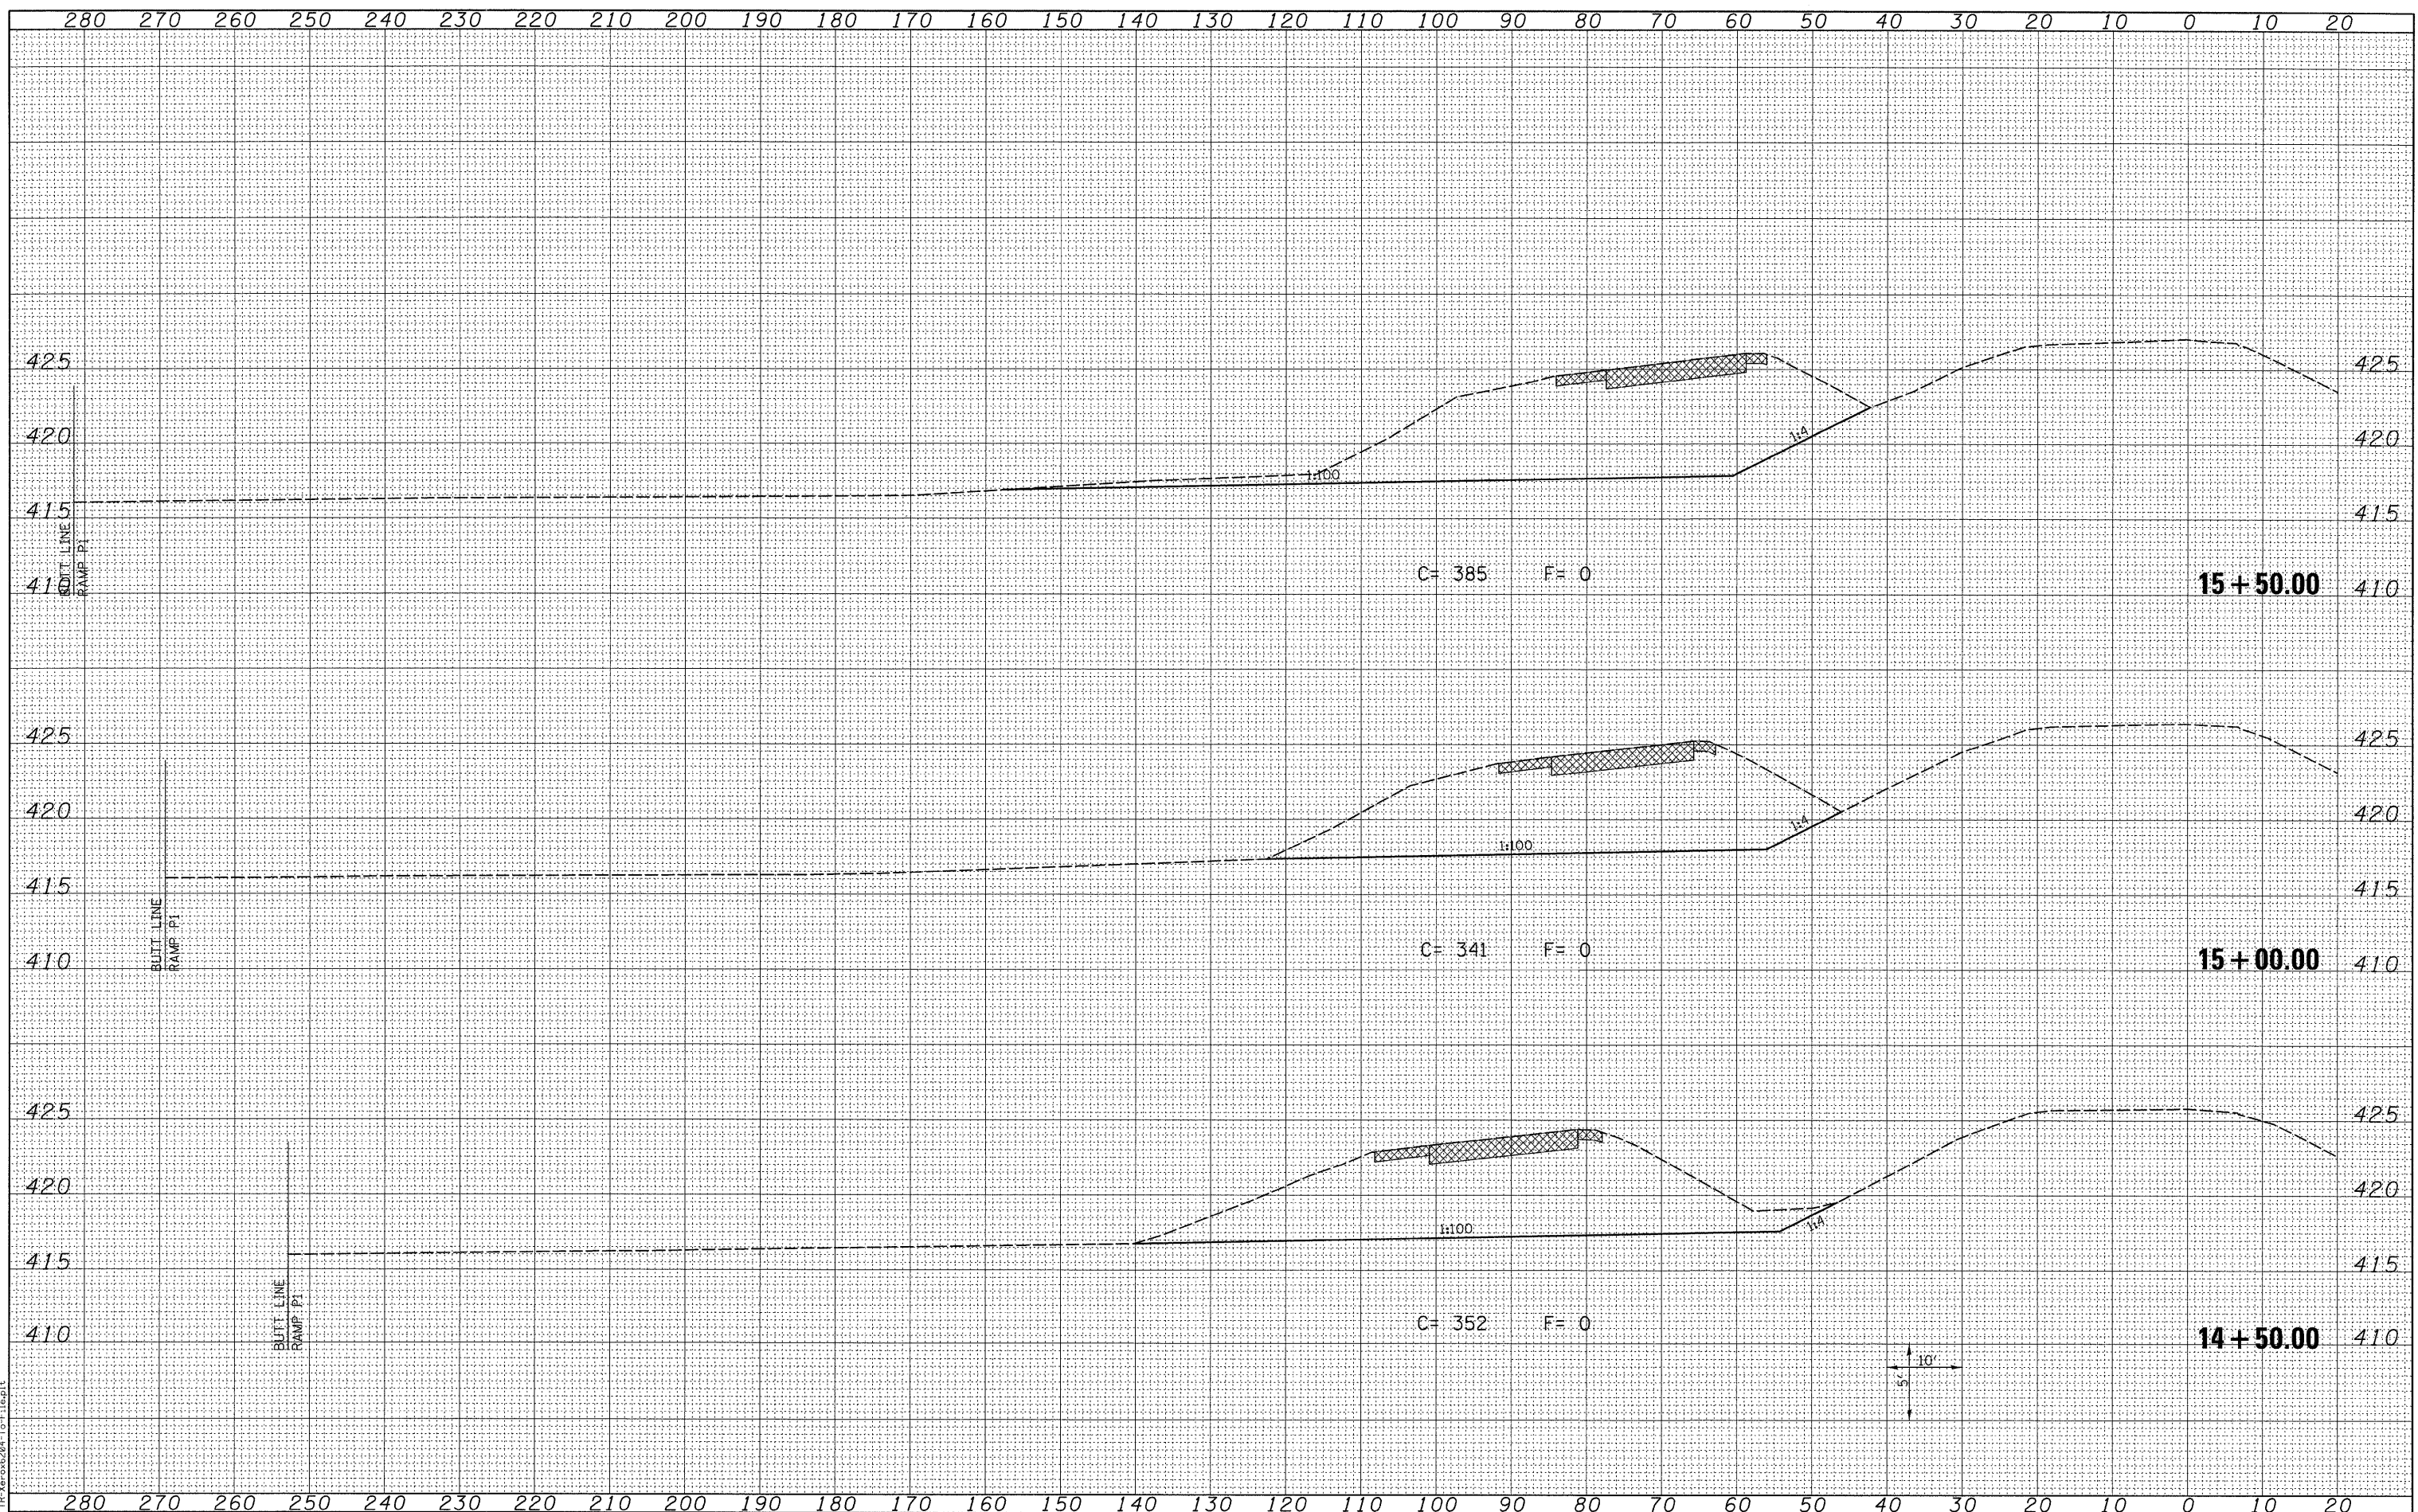

LAST SAVED = 3/13/2010
 PEN TABLE = V8.141
 PLOT DRIVER = TR:Veroc6284-10-F:Leopl1

FILE NAME =	USER NAME = sdonahue	DESIGNED -	REVISED -
\\09066600\09066601\cad\plns\089_0876087-Sht-XSSht-RampE1.dgn		DRAWN -	REVISED -
		CHECKED -	REVISED -
		DATE -	REVISED -

**STATE OF ILLINOIS
 DEPARTMENT OF TRANSPORTATION**



CROSS SECTIONS	
EXISTING RAMP E1	
SCALE: SEE SHT	SHEET NO. 2 OF 5 SHEETS
STA. 14+50.00 TO STA. 15+50.00	

F.A.I. RTE.	SECTION	COUNTY	TOTAL SHEETS	SHEET NO.
270	60-2RS-3	MADISON	231	168
CONTRACT NO. 76D87				
ILLINOIS FED. AID PROJECT				