


FINAL SURVEY	SURVEYED	DATE
NOTE BOOK NO.	PLOTTED	
	TEMPLATE	
	AREAS CHECKED	

ORIGINAL SURVEY	SURVEYED	DATE
NOTE BOOK NO.	PLOTTED	
	TEMPLATE	
	AREAS CHECKED	

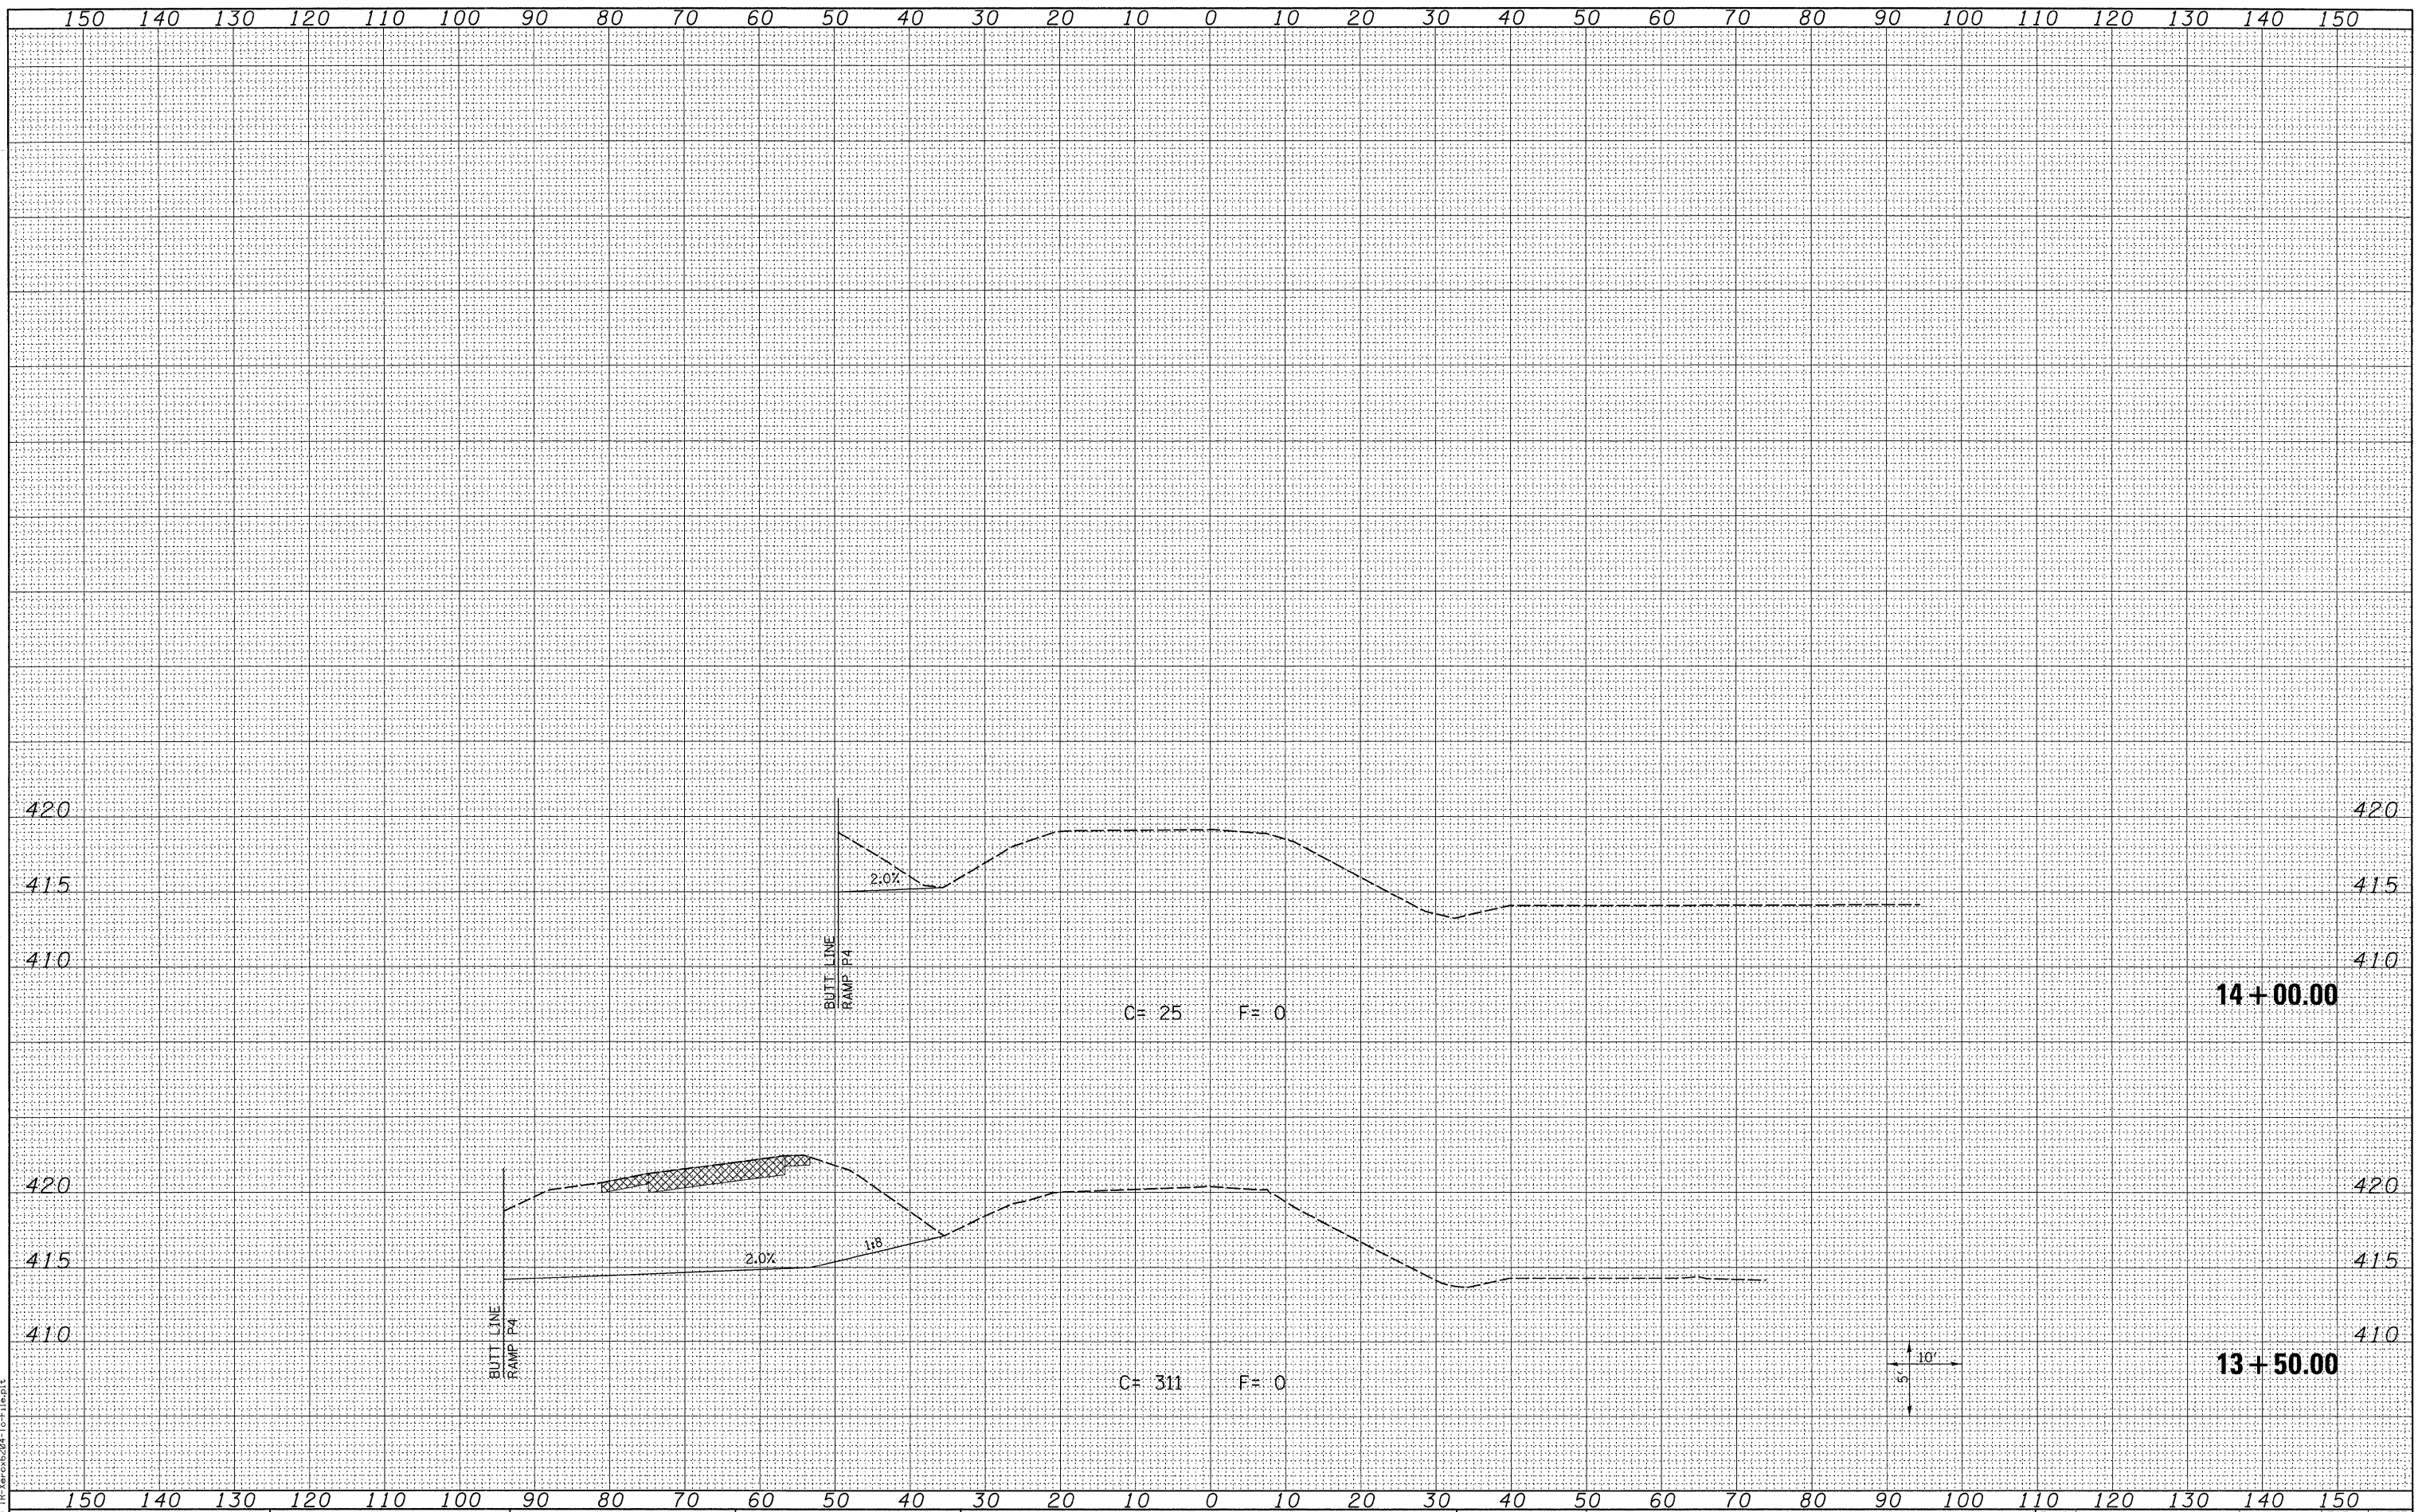

LAST SAVED = 3/13/2010  
 PEN TABLE = V6.tbl  
 PLOT DRIVER = J:\Users\sdonehue\Public\AutoCAD\Plot\Plot1.dwg

FILE NAME = \\0906600\0906601\cad\plans\090\_D876087-Sht-XSSht-RampE4.dgn  
 USER NAME = sdonehue

DESIGNED -  
 DRAWN -  
 CHECKED -  
 DATE -

REVISED -  
 REVISED -  
 REVISED -  
 REVISED -

PLOT SCALE = 10.0005' / IN.  
 PLOT DATE = 3/16/2010 4:44:39 PM

STATE OF ILLINOIS  
 DEPARTMENT OF TRANSPORTATION



CROSS SECTIONS  
 EXISTING RAMP E4  
 SCALE: SEE SHT SHEET NO. 3 OF 3 SHEETS STA. 13+50.00 TO STA. 14+00.00

F.A.I. RTE.	SECTION	COUNTY	TOTAL SHEETS	SHEET NO.
270	60-2RS-3	MADISON	231	174
CONTRACT NO. 76D87				
ILLINOIS FED. AID PROJECT				