


BY	DATE
SURVEYED	
PLOTTED	
NOTE BOOK	
AREAS CHECKED	

BY	DATE
ORIGINAL SURVEY	
NOTE BOOK	
AREAS CHECKED	

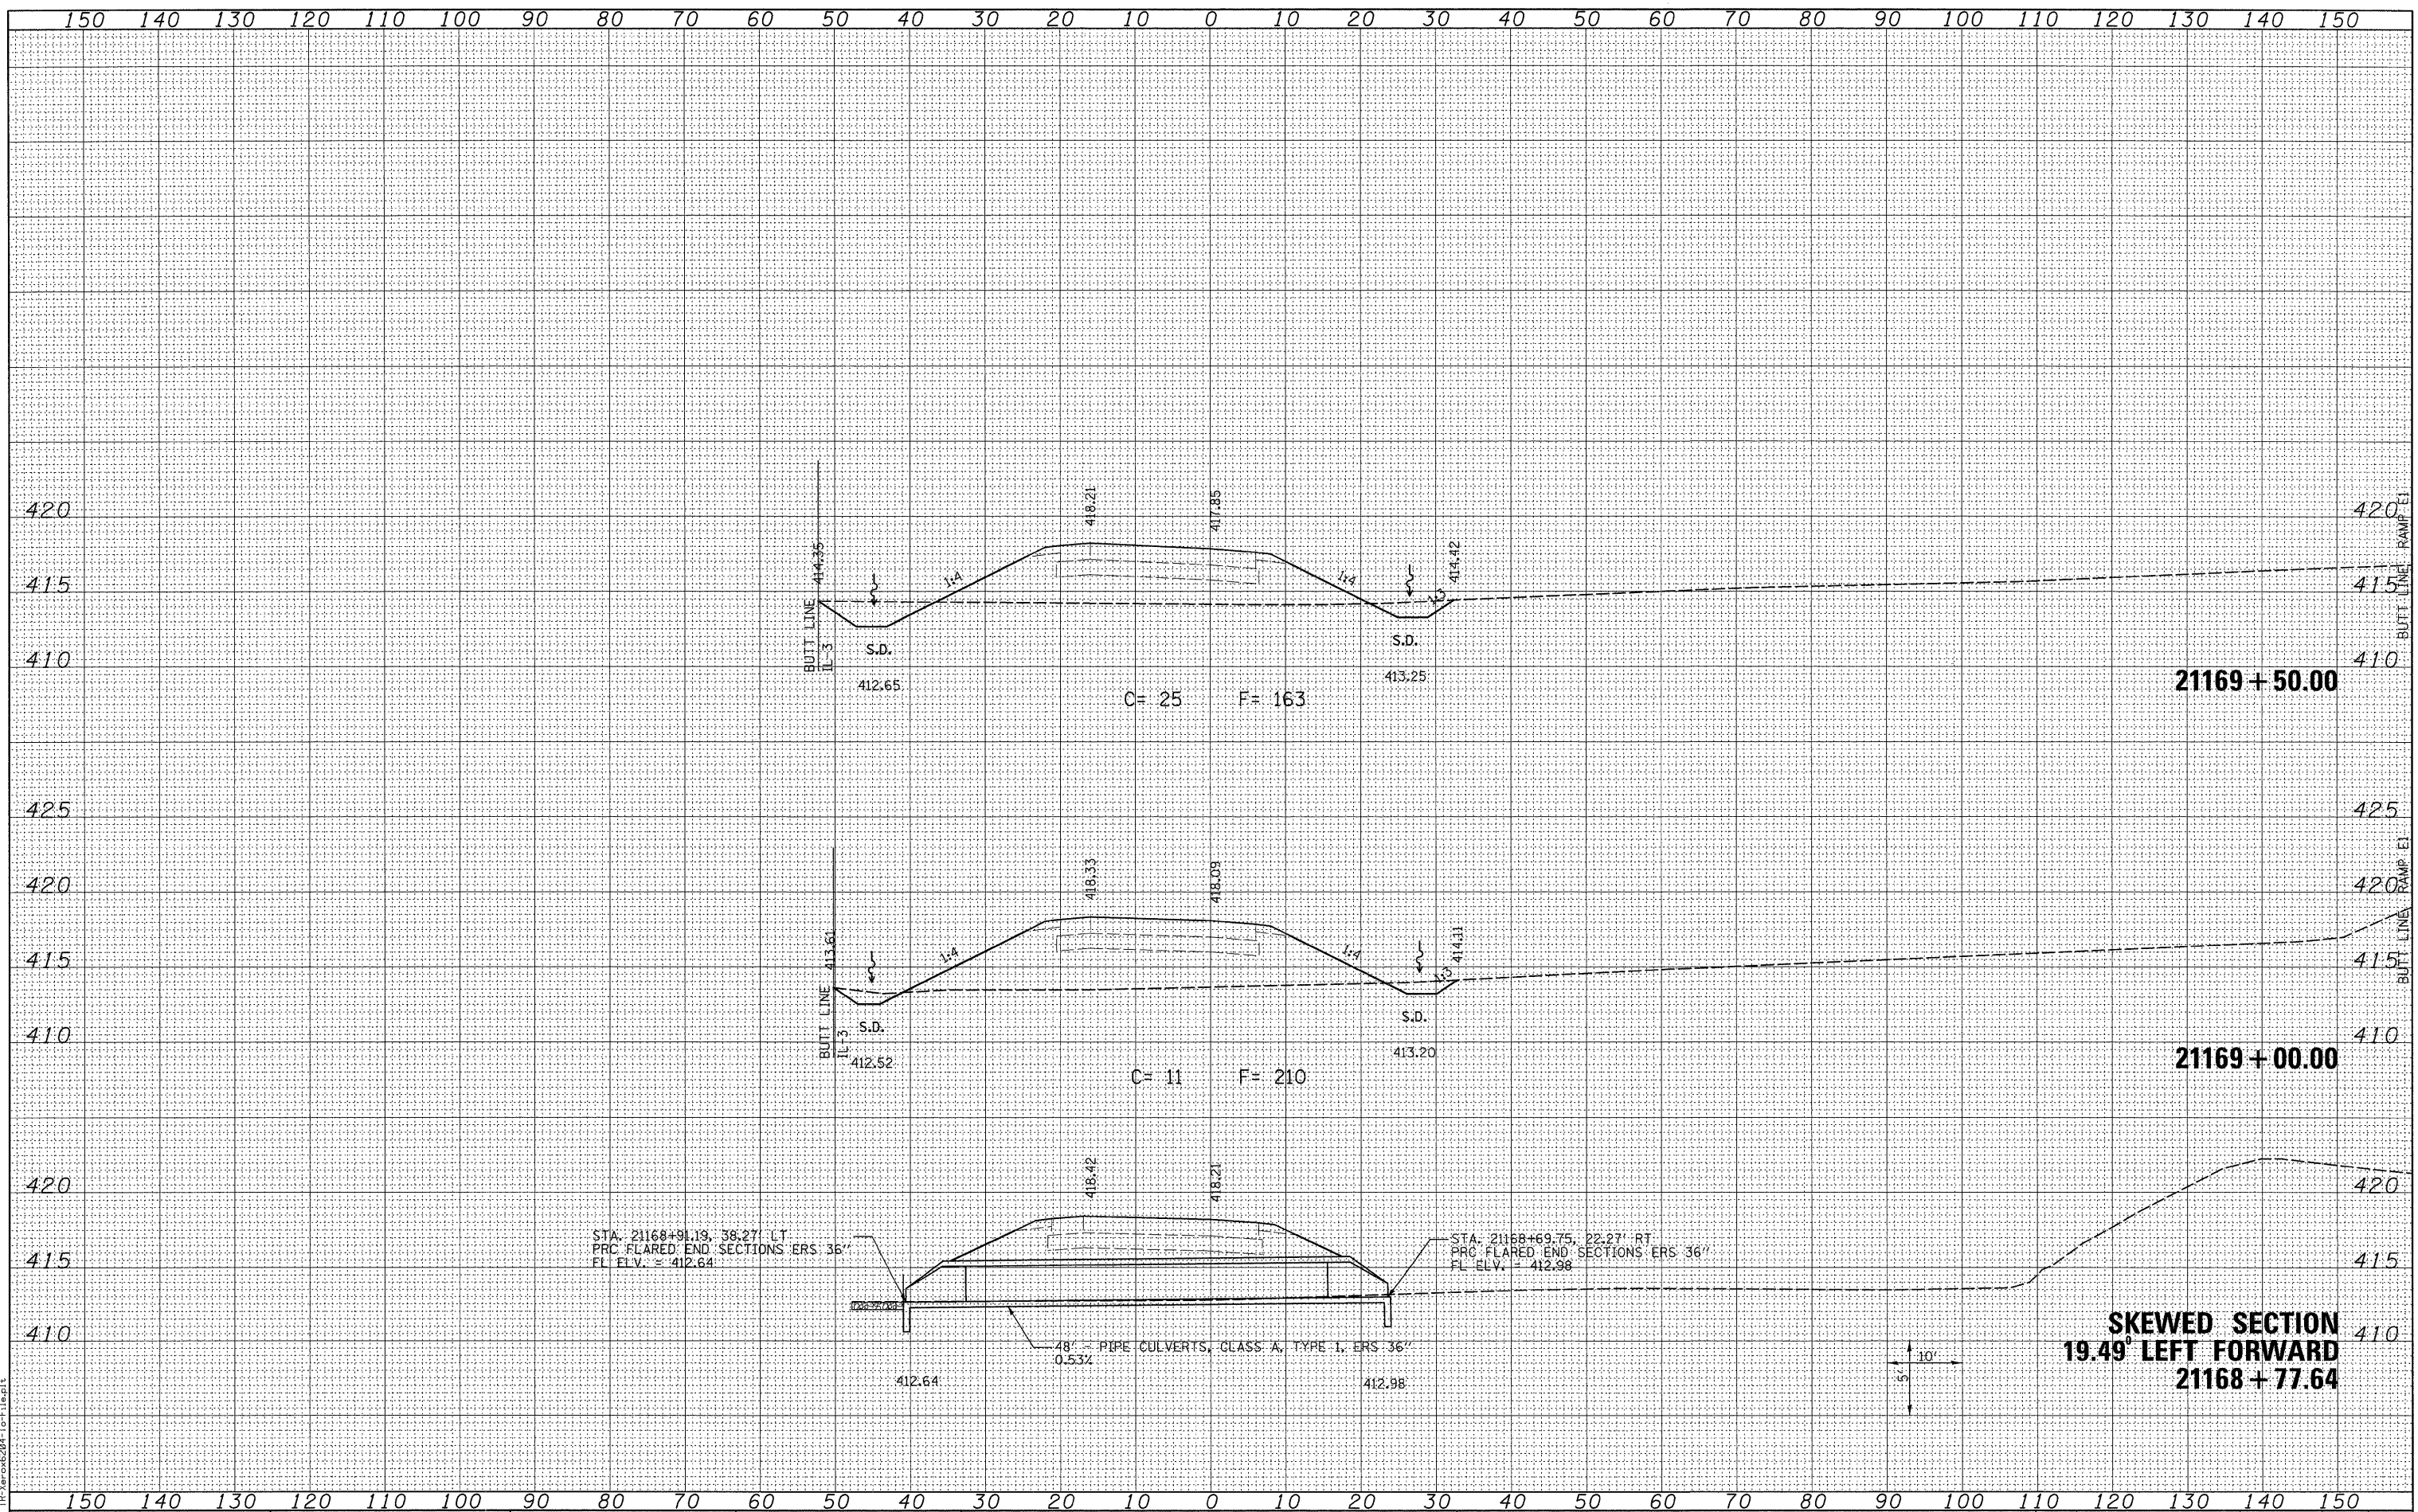

LAST SAVED = 3/16/2010
 PEN TABLE = 18.184
 PLOT DRIVER = TP-Ver6204-To-File.plt

FILE NAME =	USER NAME = sdonahue
\\0906600\0906601\cad\l_plans\091.D876D87-Sh-X5Sh-RampP1.dgn	DESIGNED -
	DRAWN -
PLOT SCALE = 10.0005' / IN.	CHECKED -
PLOT DATE = 3/16/2010 4:44:44 PM	DATE -

DESIGNED -	REVISED -
DRAWN -	REVISED -
CHECKED -	REVISED -
DATE -	REVISED -

STATE OF ILLINOIS
 DEPARTMENT OF TRANSPORTATION



CROSS SECTIONS
 PROPOSED RAMP P1
 SCALE: SEE SHT SHEET NO. 3 OF 11 SHEETS STA. 21168+77.64 TO STA. 21169+50.00

F.A.I. RTE.	SECTION	COUNTY	TOTAL SHEETS	SHEET NO.
270	60-2RS-3	MADISON	231	177
				CONTRACT NO. 76D87
ILLINOIS FED. AID PROJECT				