


DATE	
BY	
SURVEYED	
PLOTTED	
TEMPLATE	
NOTE BOOK	
AREAS CHECKED	
NO.	

DATE	
BY	
SURVEYED	
PLOTTED	
TEMPLATE	
NOTE BOOK	
AREAS CHECKED	
NO.	

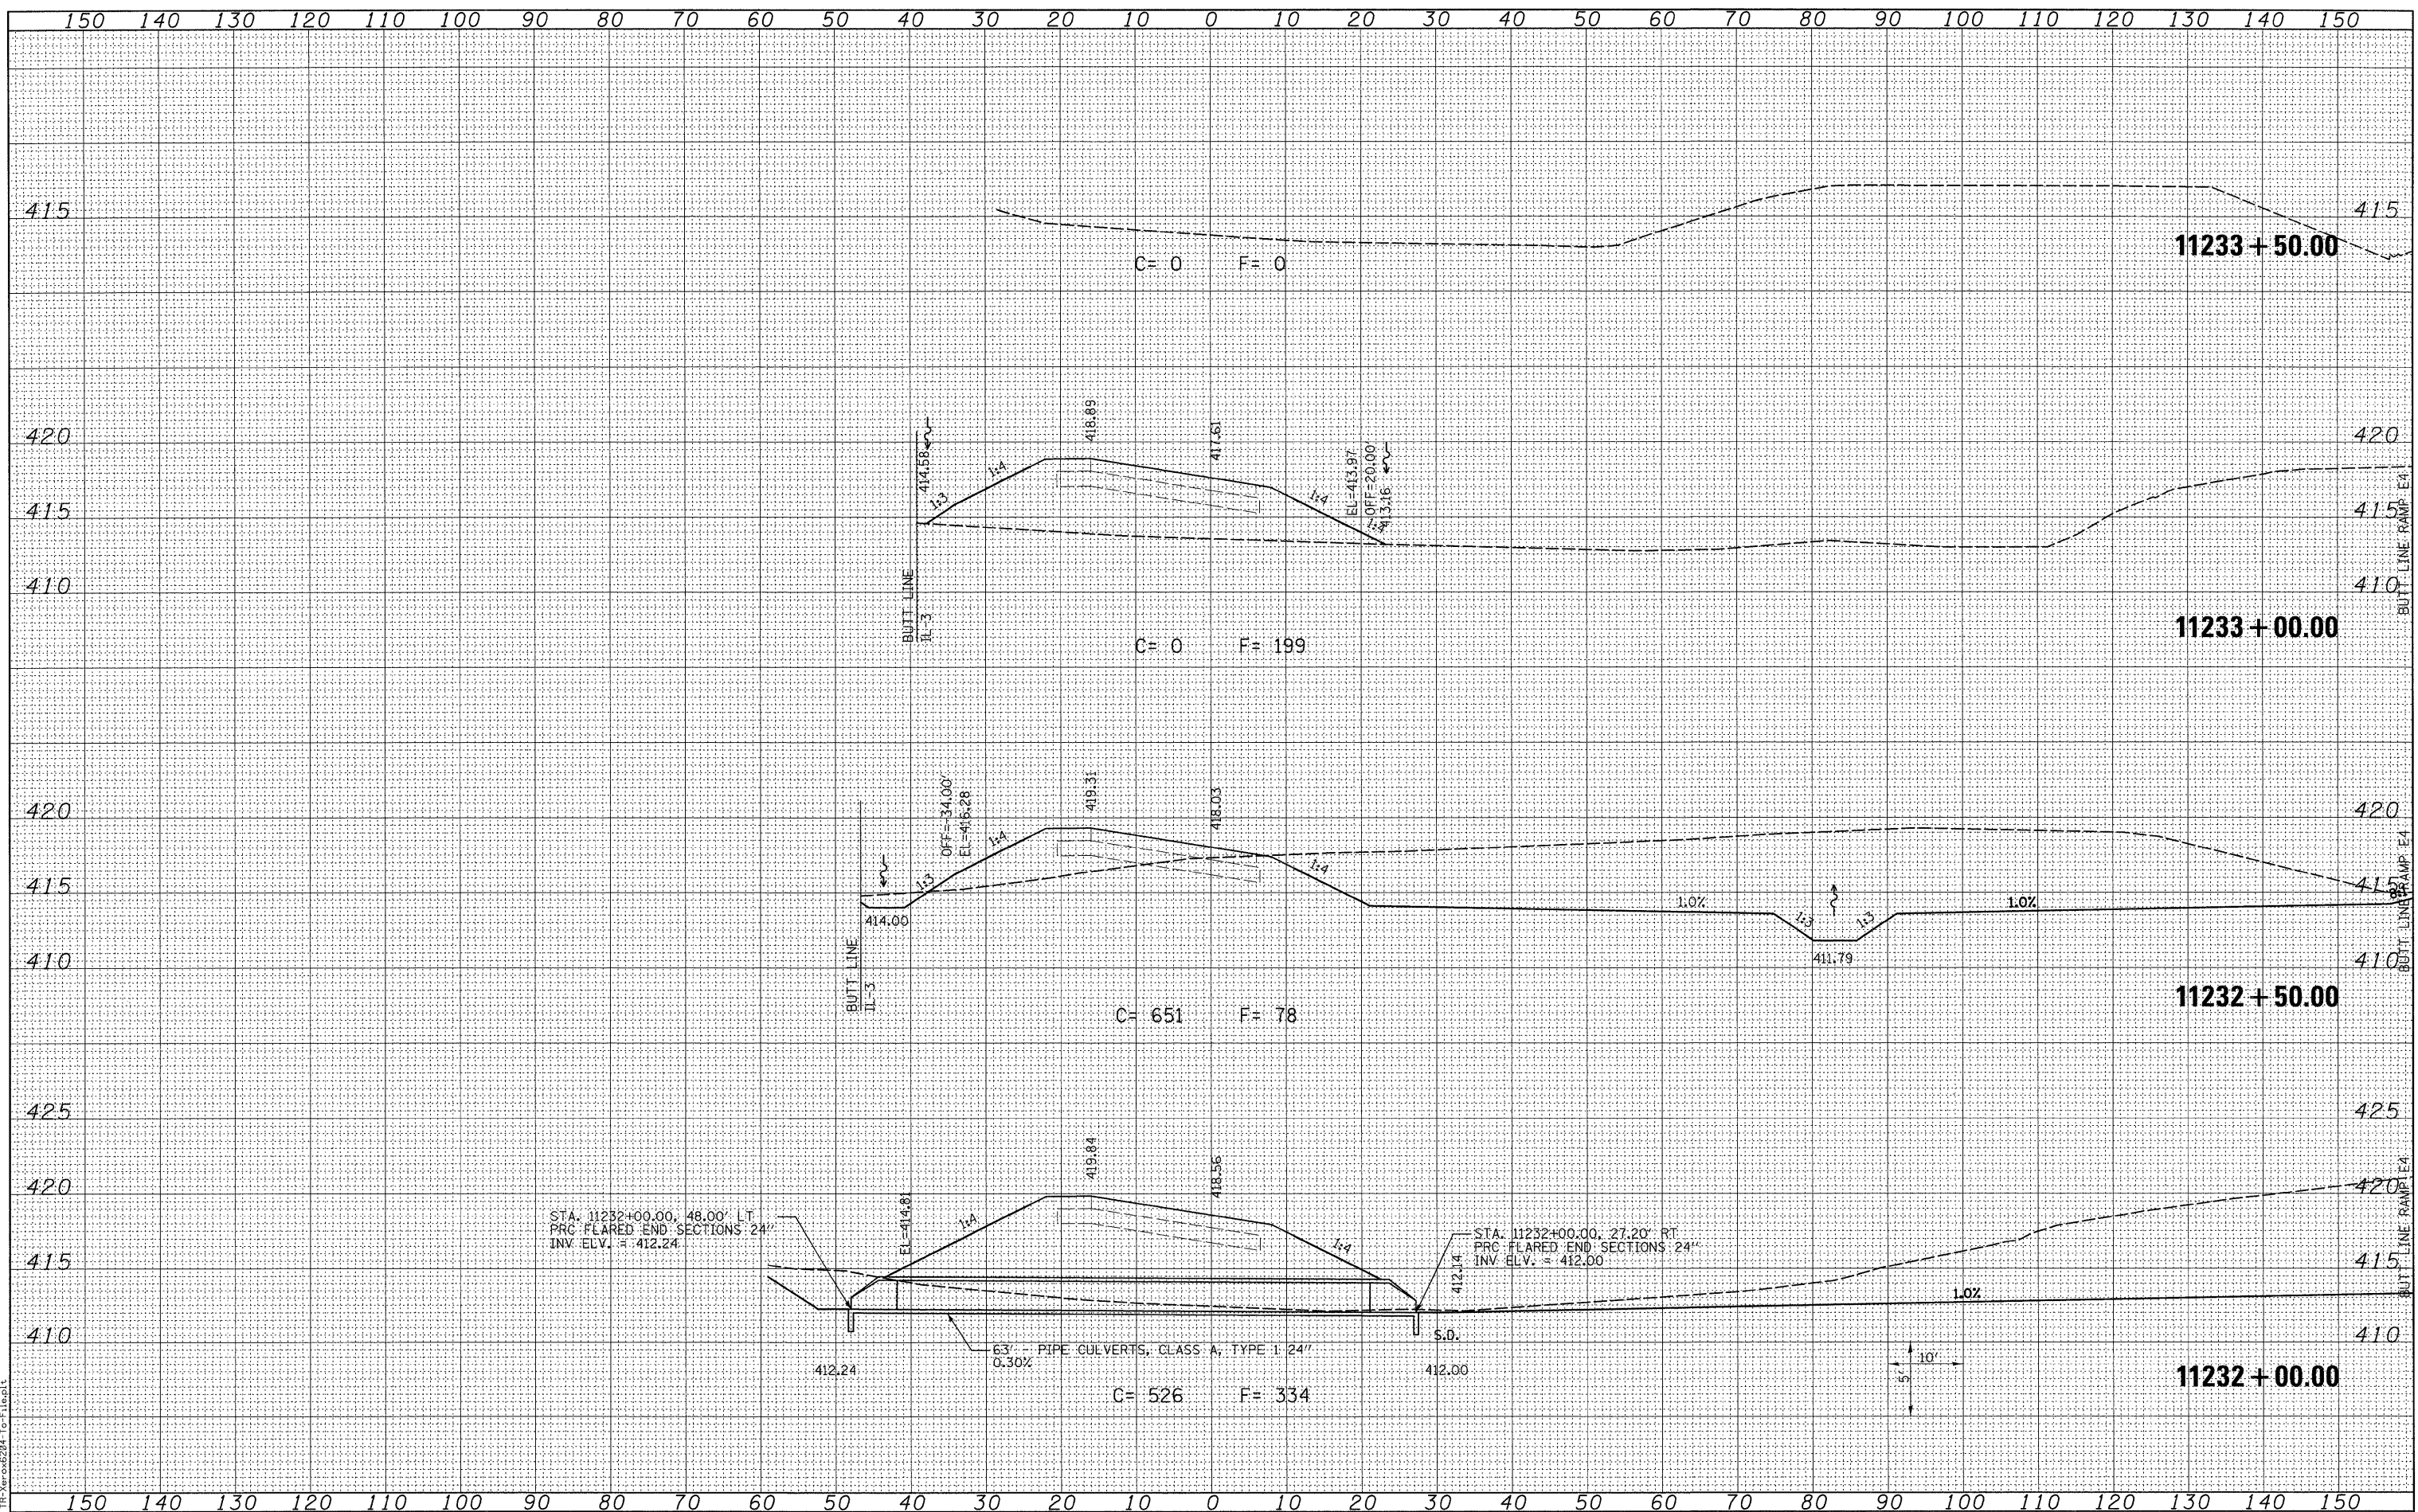

LAST SAVED = 3/16/2010  
 PEN TABLE = V:\6204  
 PLOT DRIVER = TR:\xcode\204-TopFile.plt

FILE NAME =  
 USER NAME = sdonahue  
 DESIGNED -  
 DRAWN -  
 PLOT SCALE = 18.0005' / IN.  
 CHECKED -  
 PLOT DATE = 3/16/2010 4:45:01 PM

DESIGNED -  
 DRAWN -  
 CHECKED -  
 DATE -

REVISED -  
 REVISED -  
 REVISED -  
 REVISED -

**STATE OF ILLINOIS  
 DEPARTMENT OF TRANSPORTATION**

**HORNER &  
 SHIFRIN, INC.  
 ENGINEERS**

**CROSS SECTIONS  
 PROPOSED RAMP P4**  
 SCALE: SEE SHT SHEET NO. 8 OF 8 SHEETS STA. 11232+00.00 TO STA. 11233+50.00

F.A.I. RTE.	SECTION	COUNTY	TOTAL SHEETS	SHEET NO.
270	60-2RS-3	MADISON	231	193
				CONTRACT NO. 76D87
ILLINOIS FED. AID PROJECT				