


FINAL SURVEY	SURVEYED	DATE
NOTE BOOK NO.	PLOTTED	
	TEMPLATE	
	AREAS CHECKED	

ORIGINAL SURVEY	SURVEYED	DATE
NOTE BOOK NO.	PLOTTED	
	TEMPLATE	
	AREAS CHECKED	

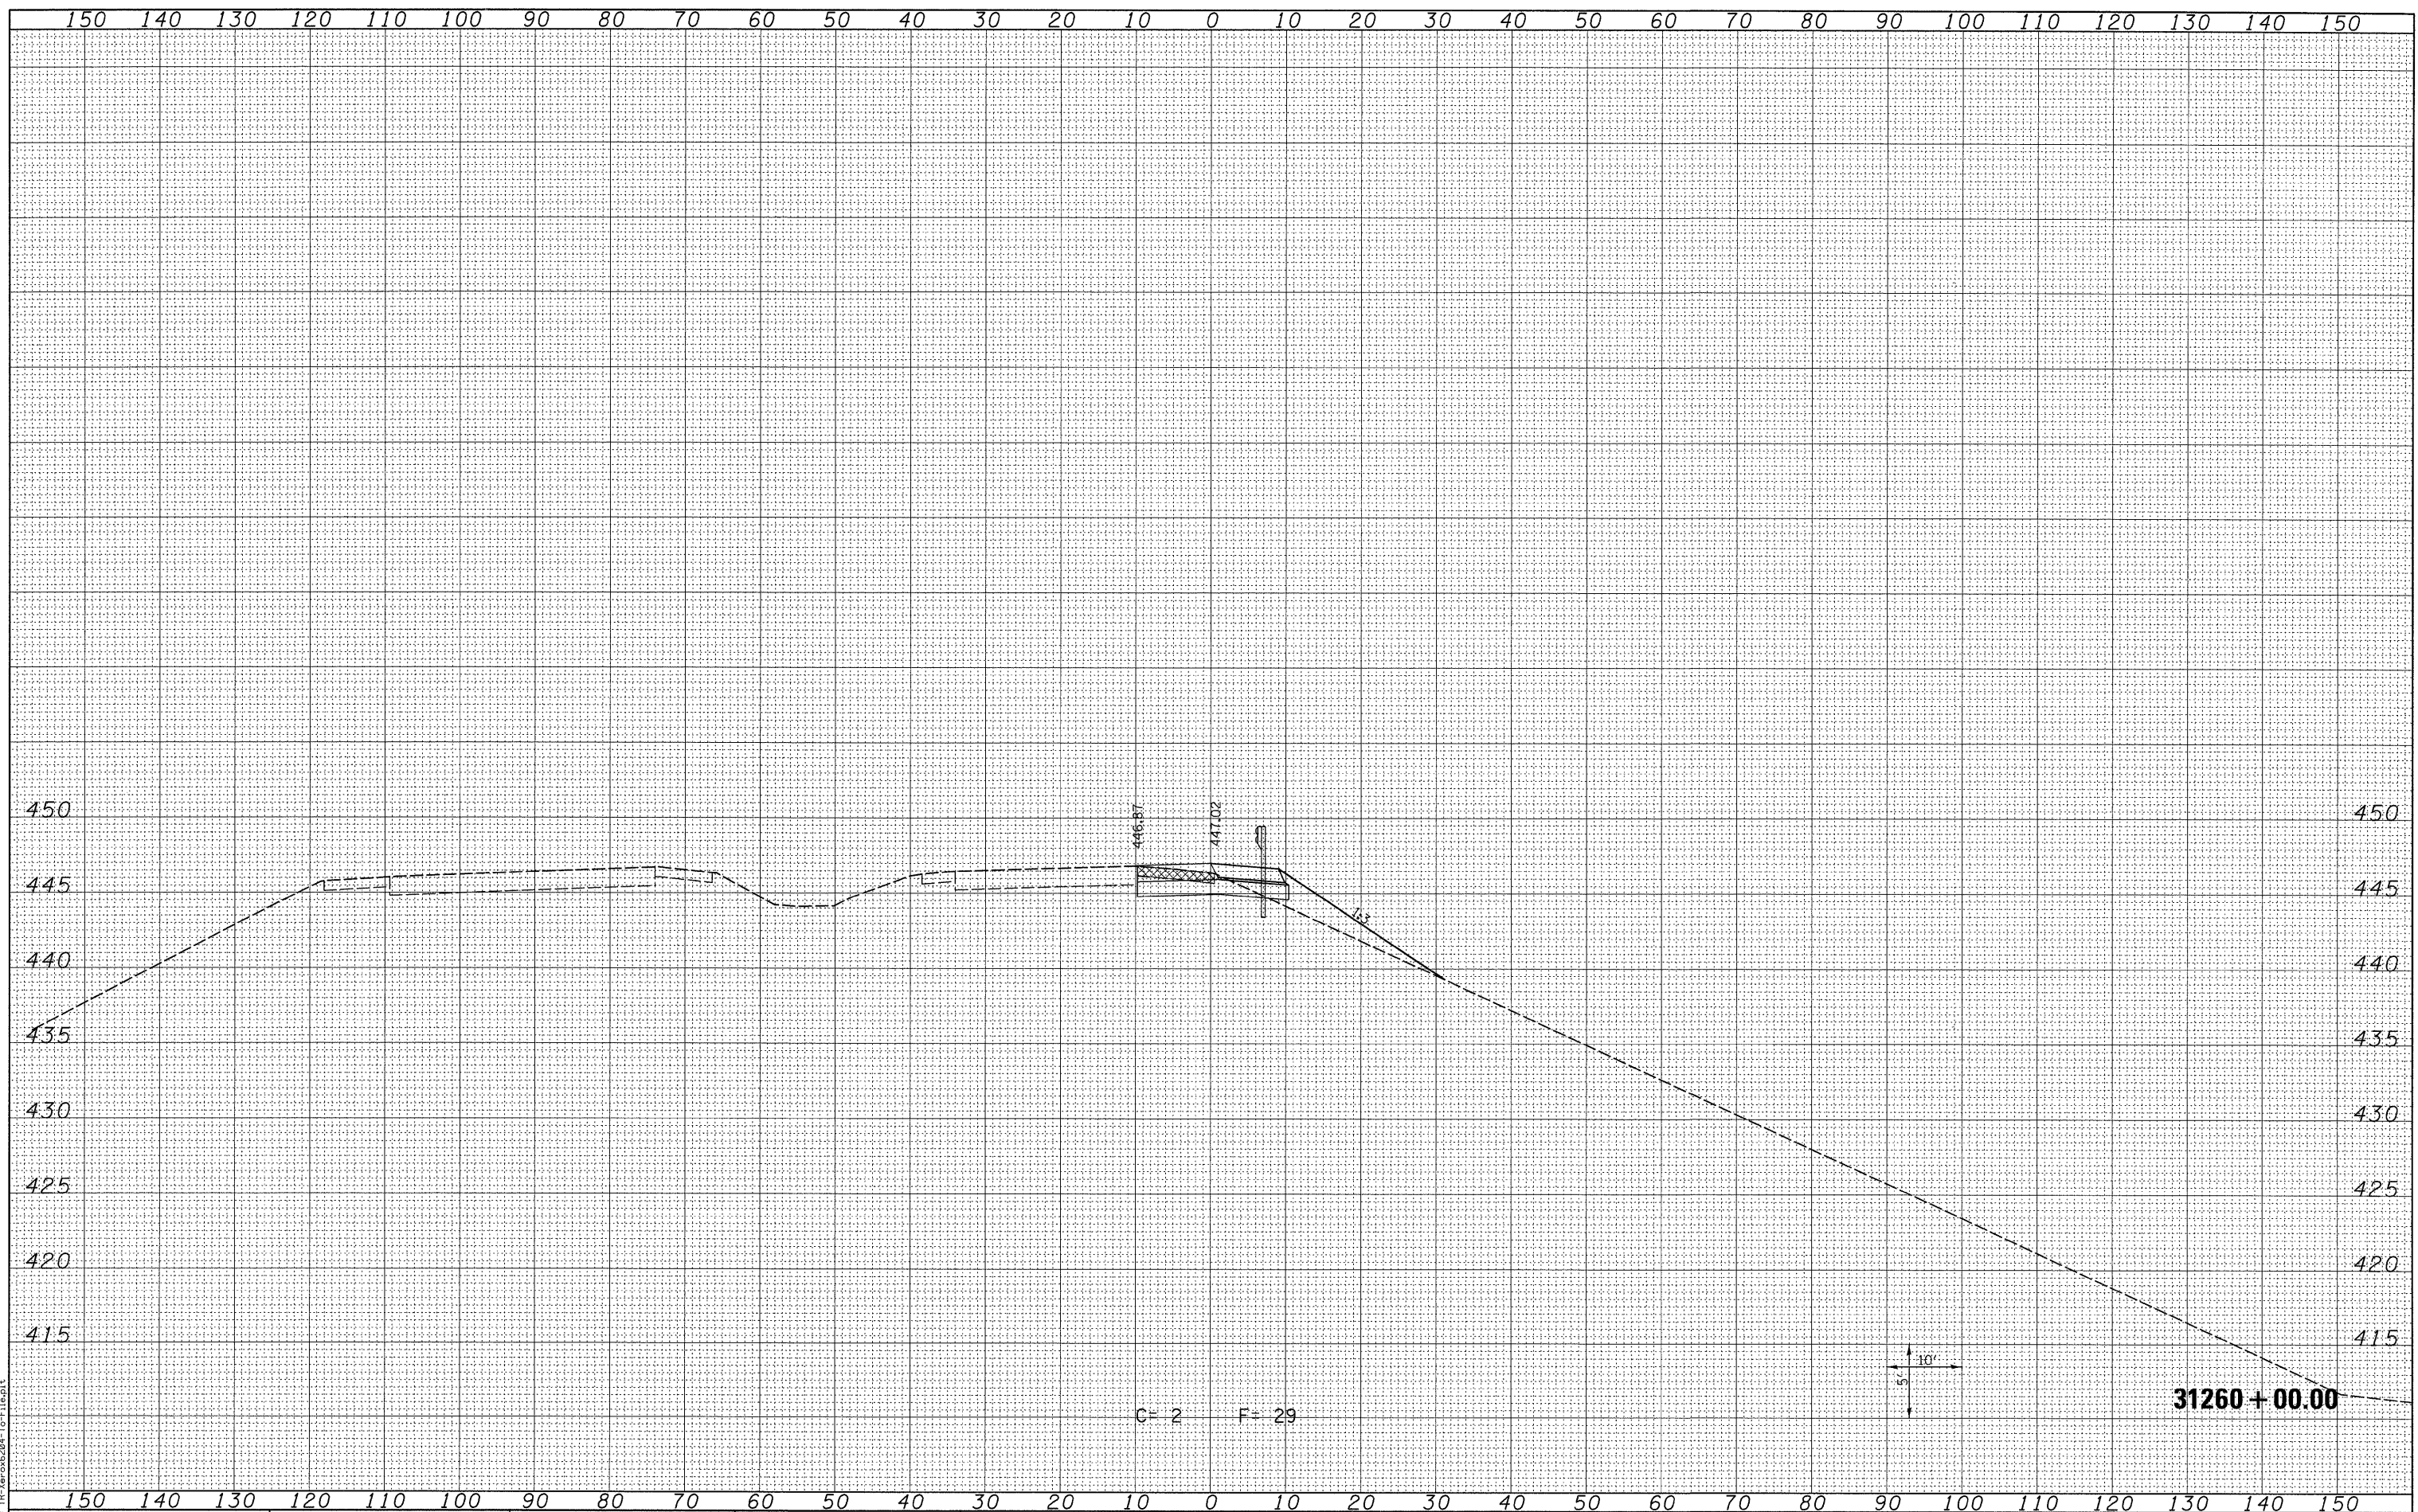

LAST SAVED = 3/16/2010
 PEN TABLE = V8.4b1
 PLOT DRIVER = IR-Xerox6204-TopFile.plt

FILE NAME =	USER NAME = sdonahue	DESIGNED -	REVISED -
1:\0906600\0906601\cad\1\plans\093_0876087-Sht-XSSht-RampP5.dgn		DRAWN -	REVISED -
		CHECKED -	REVISED -
		DATE -	REVISED -

STATE OF ILLINOIS
 DEPARTMENT OF TRANSPORTATION

HORNER &
 SHIFRIN, INC.
 ENGINEERS

CROSS SECTIONS
 PROPOSED RAMP P5

F.A.I. RTE.	SECTION	COUNTY	TOTAL SHEETS	SHEET NO.
270	60-2RS-3	MADISON	231	202
CONTRACT NO. 76D87			ILLINOIS FED. AID PROJECT	

SCALE: SEE SHT SHEET NO. 9 OF 30 SHEETS STA. 31260+00.00 TO STA. 31260+00.00