


DATE	
BY	
FINAL SURVEY	SURVEYED
NOTE BOOK	PLOTTED
NO.	TEMPLATE
	AREAS CHECKED

DATE	
BY	
ORIGINAL SURVEY	SURVEYED
NOTE BOOK	PLOTTED
NO.	TEMPLATE
	AREAS CHECKED

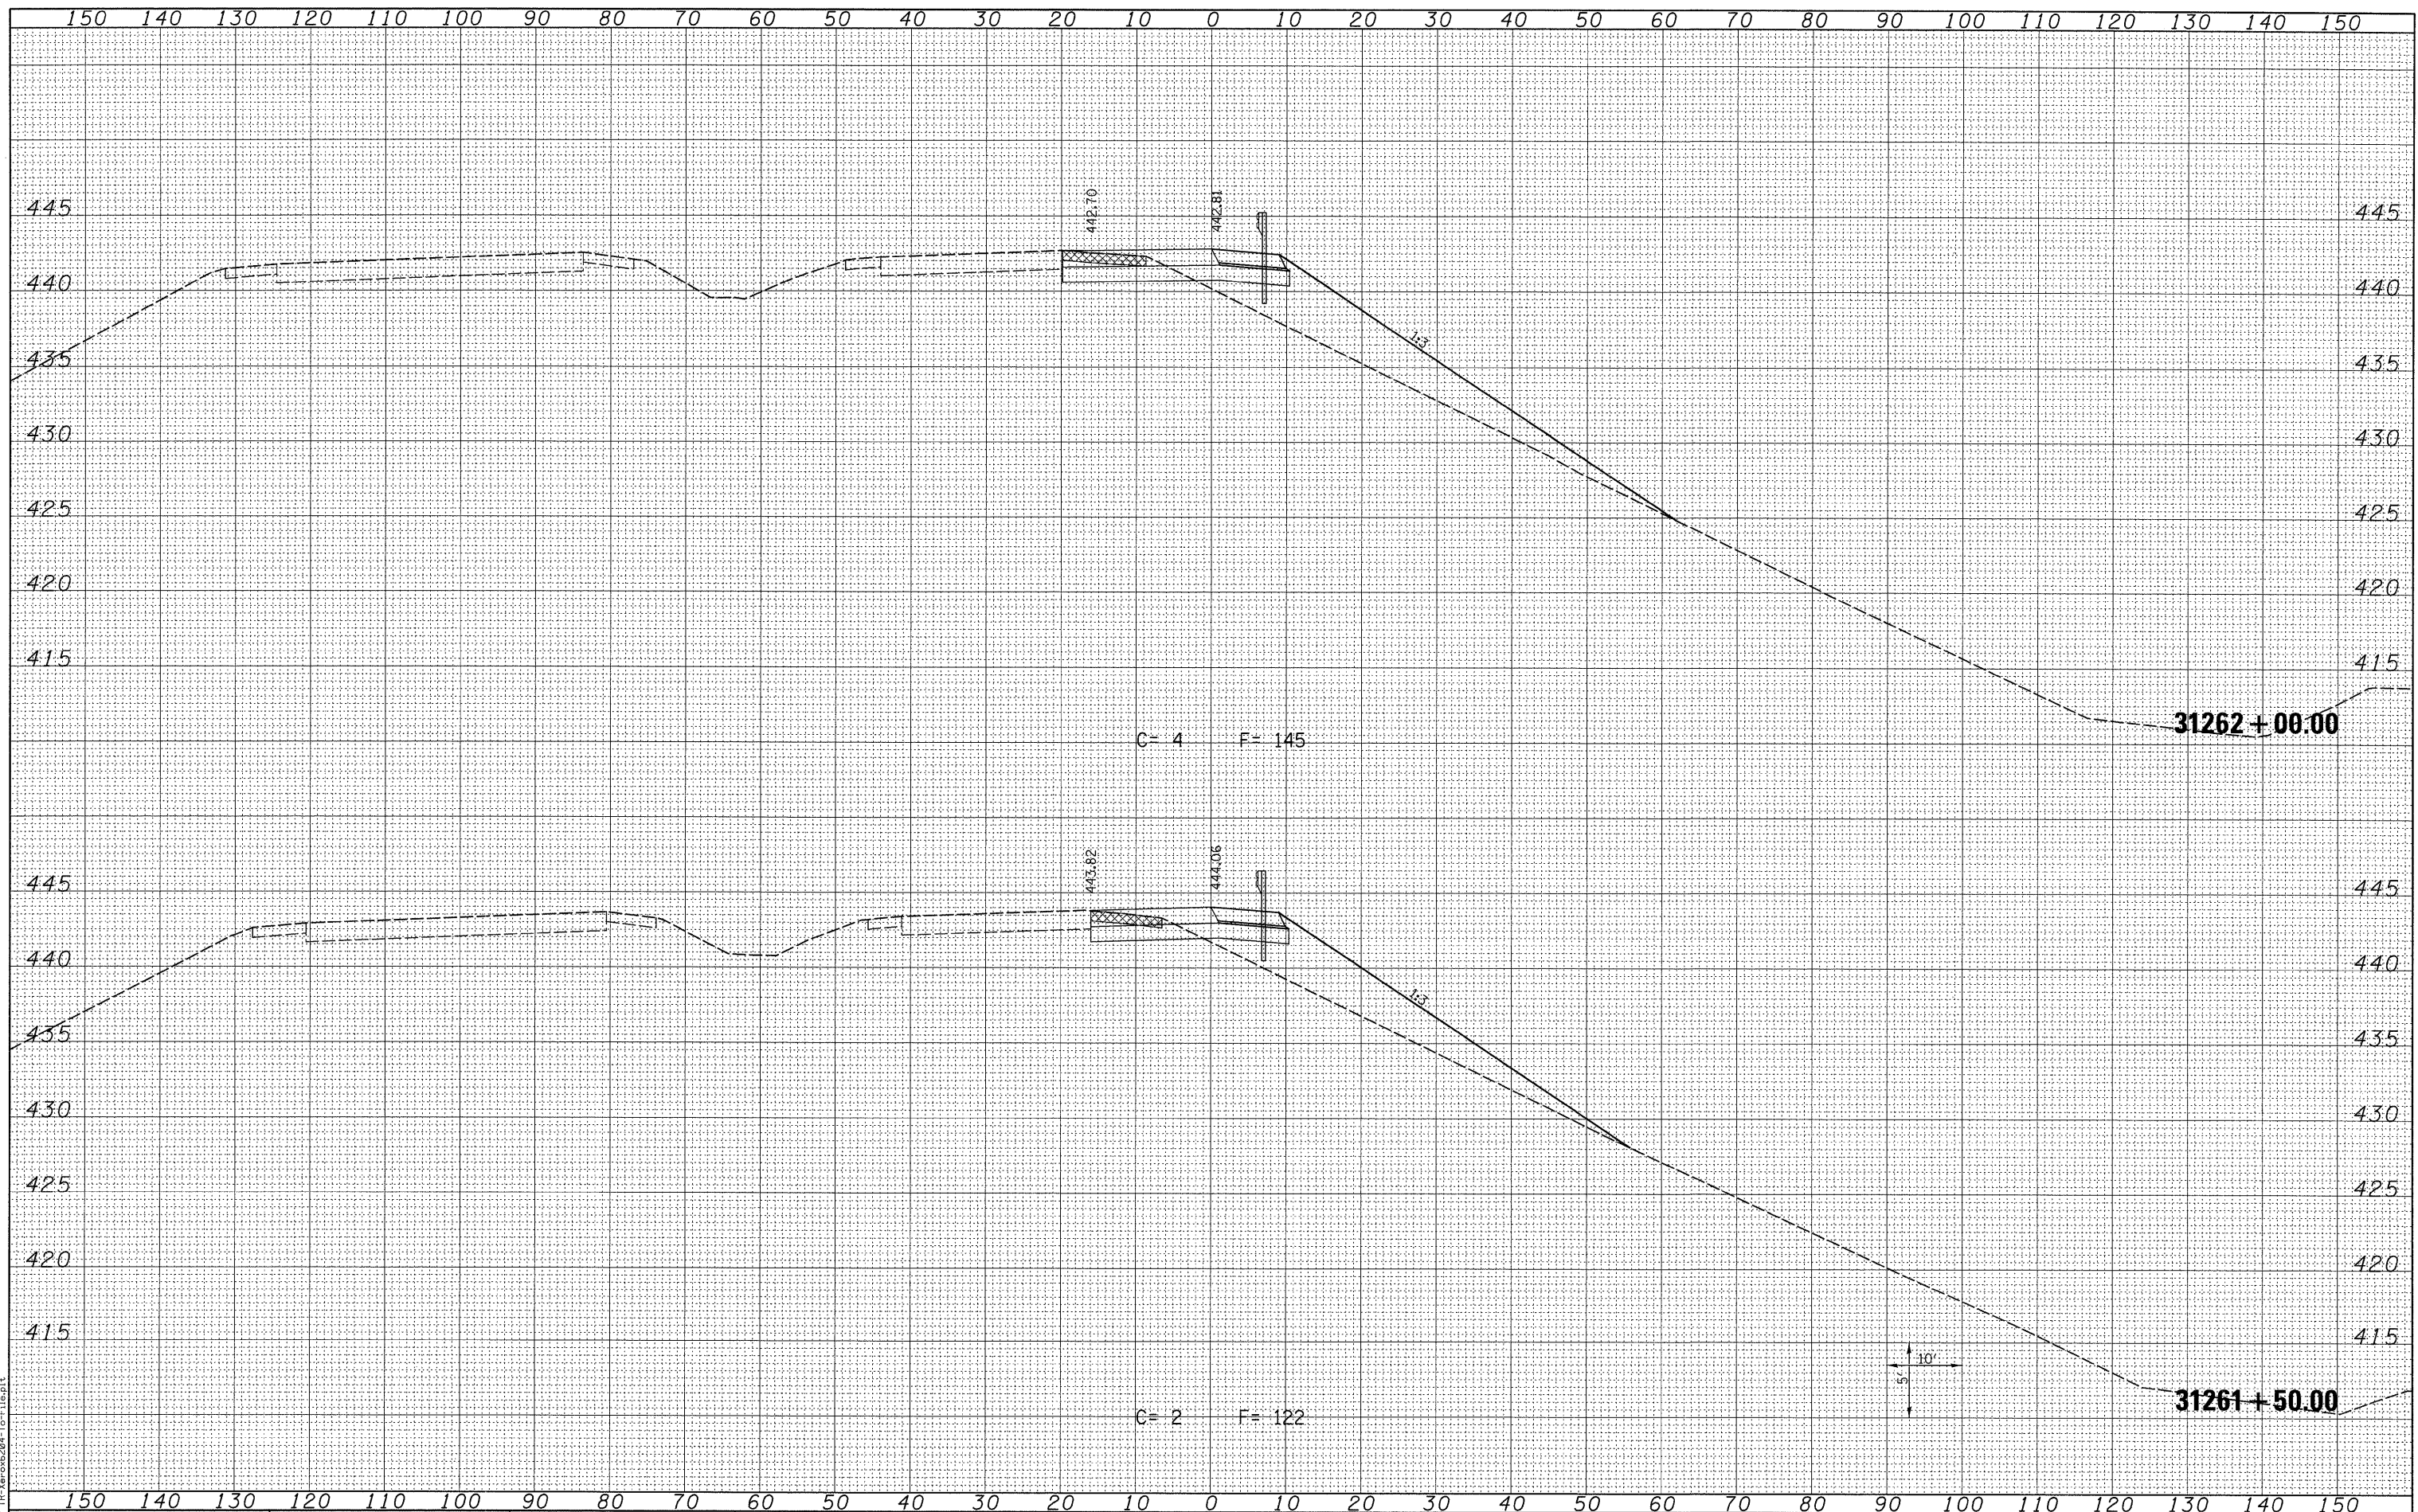

LAST SAVED = 3/16/2010
 PEN TABLE = V8.tbl
 PLOT DRIVER = TR>Xerox6204-TP-F.plt

FILE NAME =
 USER NAME = sdonahue
 DESIGNED -
 DRAWN -
 PLOT SCALE = 10.0005' / IN.
 CHECKED -
 PLOT DATE = 3/16/2010 4:45:15 PM
 DATE -
 REVISIED -
 REVISIED -
 REVISIED -
 REVISIED -

STATE OF ILLINOIS
 DEPARTMENT OF TRANSPORTATION



CROSS SECTIONS
 PROPOSED RAMP P5
 SCALE: SEE SHT
 SHEET NO. 12 OF 30 SHEETS
 STA. 31261+50.00 TO STA. 31262+00.00

F.A.I. RTE.	SECTION	COUNTY	TOTAL SHEETS	SHEET NO.
270	60-2RS-3	MADISON	231	205
				CONTRACT NO. 76D87
ILLINOIS FED. AID PROJECT				