


DATE	
BY	
FINAL SURVEY	SURVEYED
NOTE BOOK NO.	PLOTTED
	TEMPLATE
	AREAS CHECKED

DATE	
BY	
ORIGINAL SURVEY	SURVEYED
NOTE BOOK NO.	PLOTTED
	TEMPLATE
	AREAS CHECKED

LAST SAVED = 3/16/2010
 PEN TABLE = V8.41
 PLOT DRIVER = TR: Xerox6204-To-File.plt

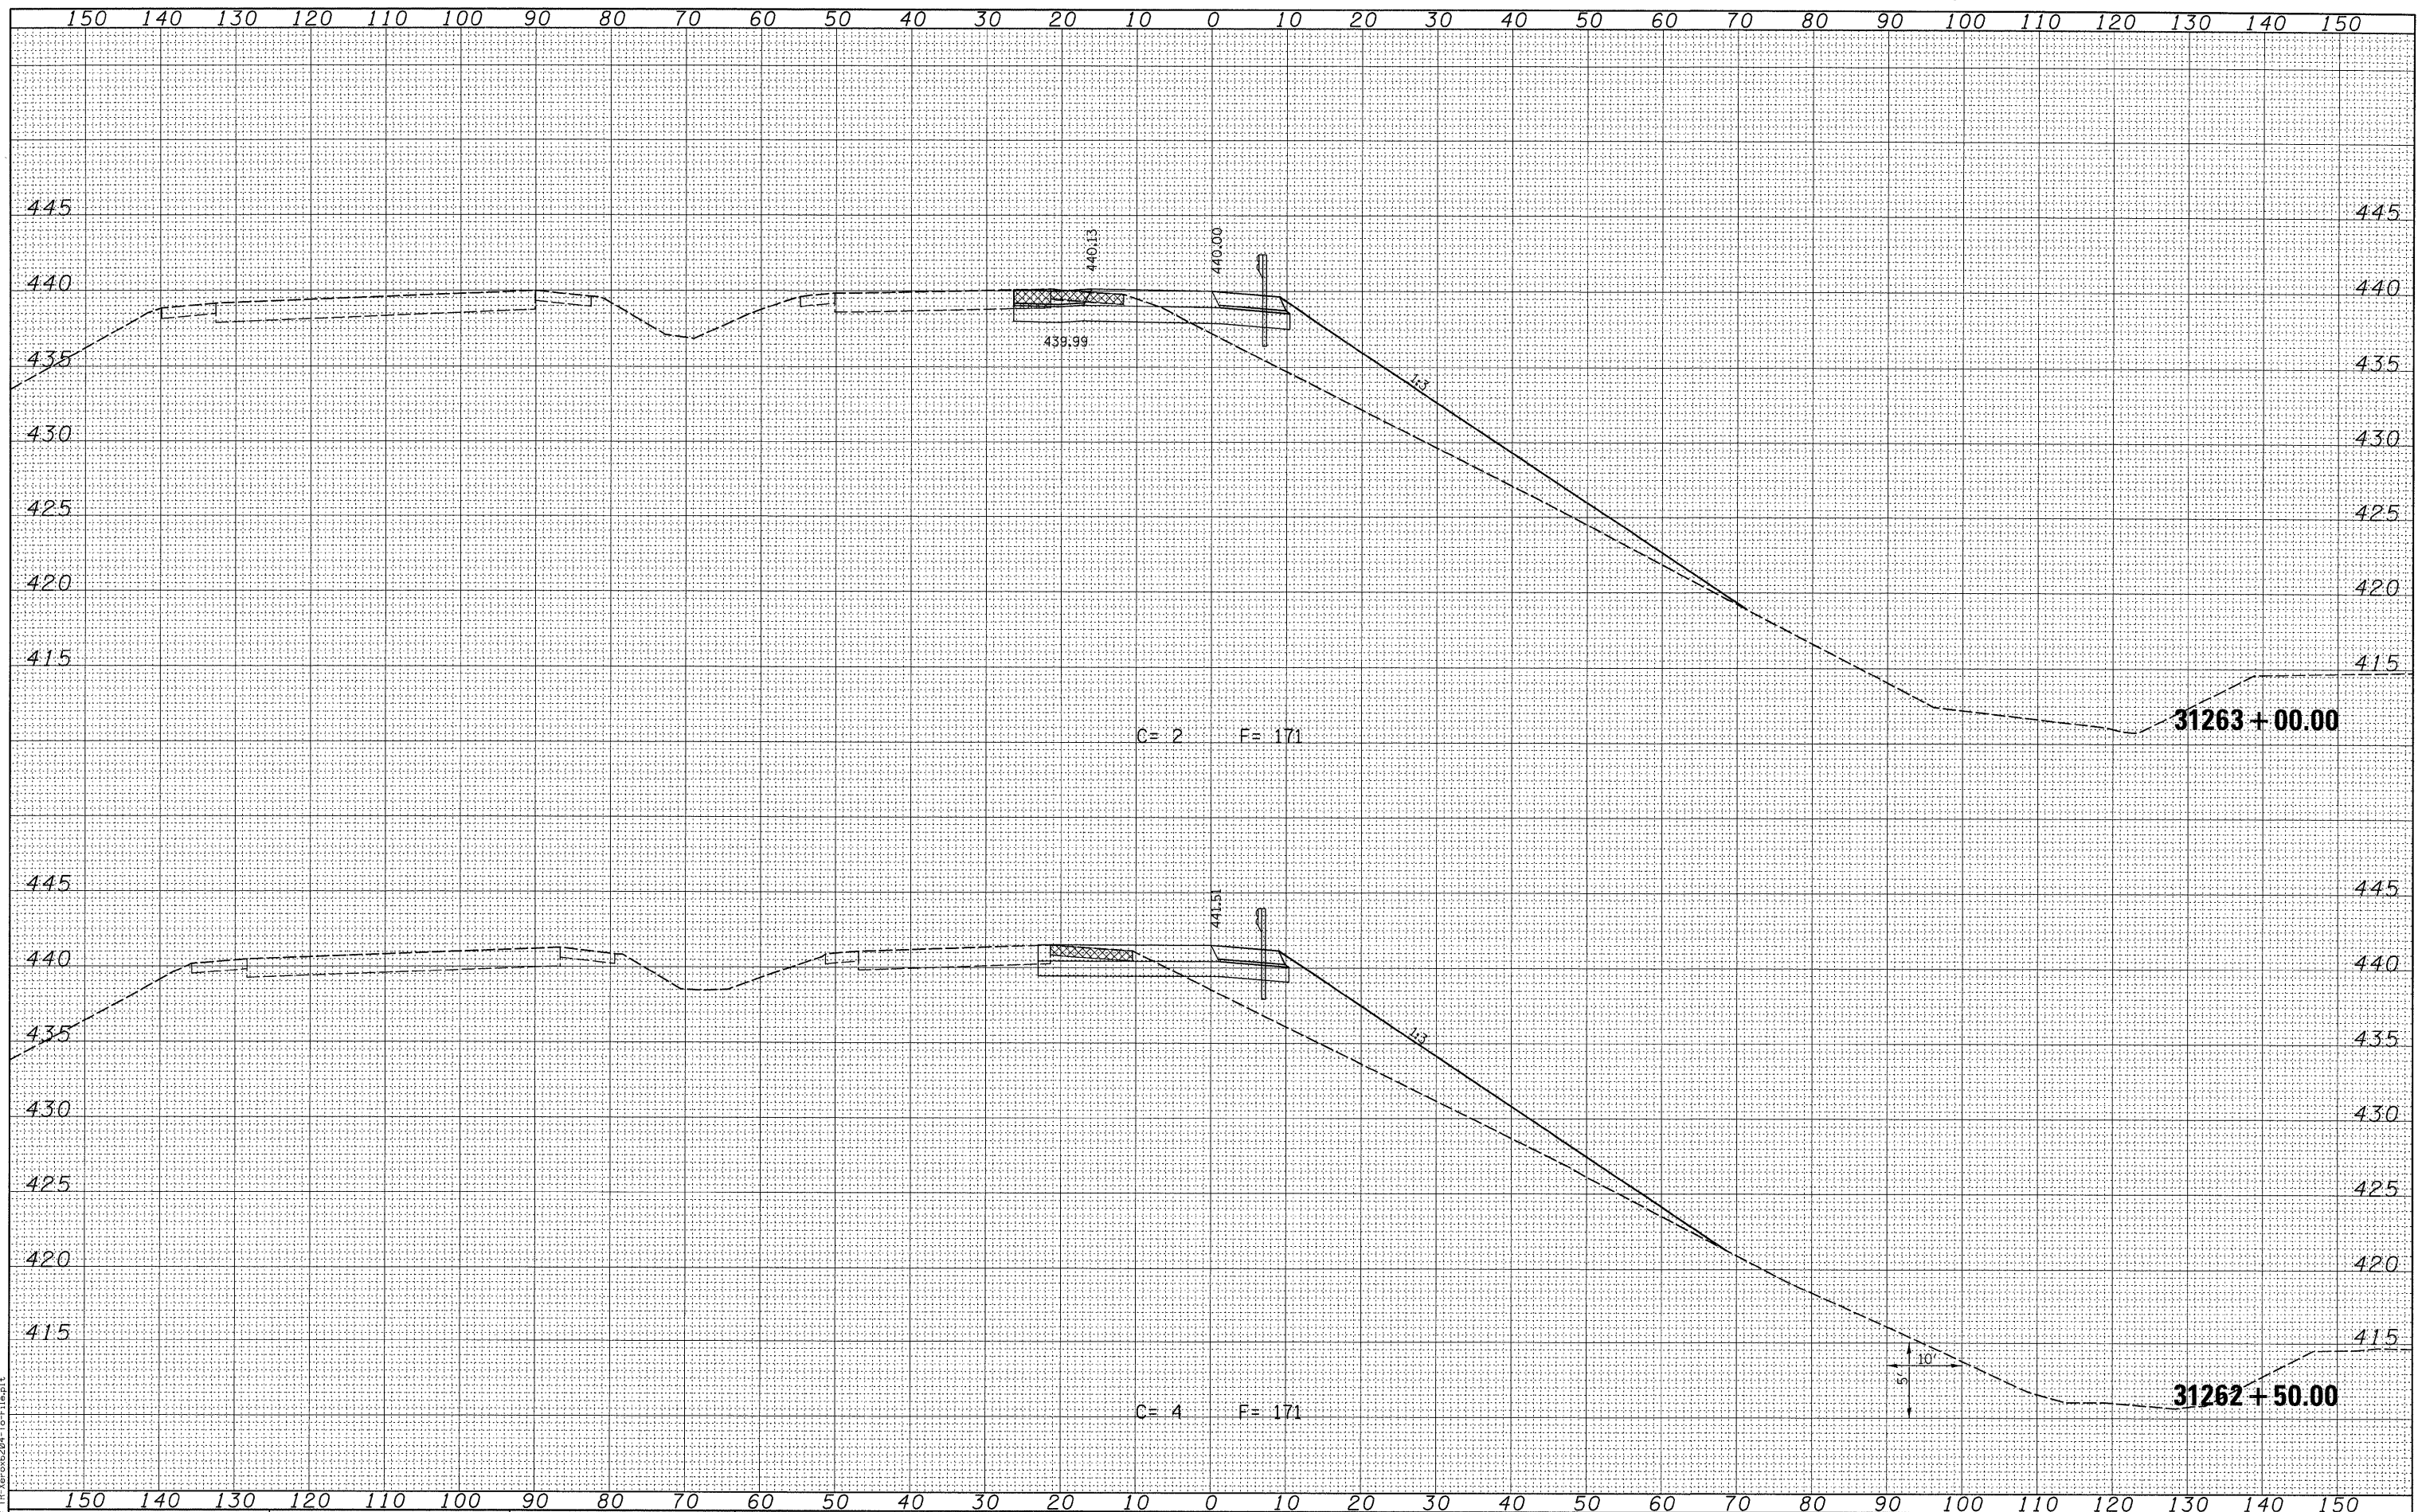

FILE NAME =	USER NAME = sdonahue	DESIGNED -	REVISED -
\\0906600\0906600\cad\1\plans\093_0876087-Sht-XSSht-RampP5.dgn		DRAWN -	REVISED -
PLOT SCALE = 10.0005 ' / IN.		CHECKED -	REVISED -
PLOT DATE = 3/16/2010 4:45:16 PM		DATE -	REVISED -

STATE OF ILLINOIS
 DEPARTMENT OF TRANSPORTATION



CROSS SECTIONS
 PROPOSED RAMP P5

F.A.I. RTE.	SECTION	COUNTY	TOTAL SHEETS	SHEET NO.
270	60-2RS-3	MADISON	231	206
				CONTRACT NO. 76D87
ILLINOIS FED. AID PROJECT				

SCALE: SEE SHT SHEET NO. 13 OF 30 SHEETS STA. 31262+50.00 TO STA. 31263+00.00