


FINAL SURVEY	SURVEYED	BY	DATE
NOTE BOOK NO.	PLOTTED		
	TEMPLATE		
	AREAS CHECKED		

ORIGINAL SURVEY	SURVEYED	BY	DATE
NOTE BOOK NO.	PLOTTED		
	TEMPLATE		
	AREAS CHECKED		

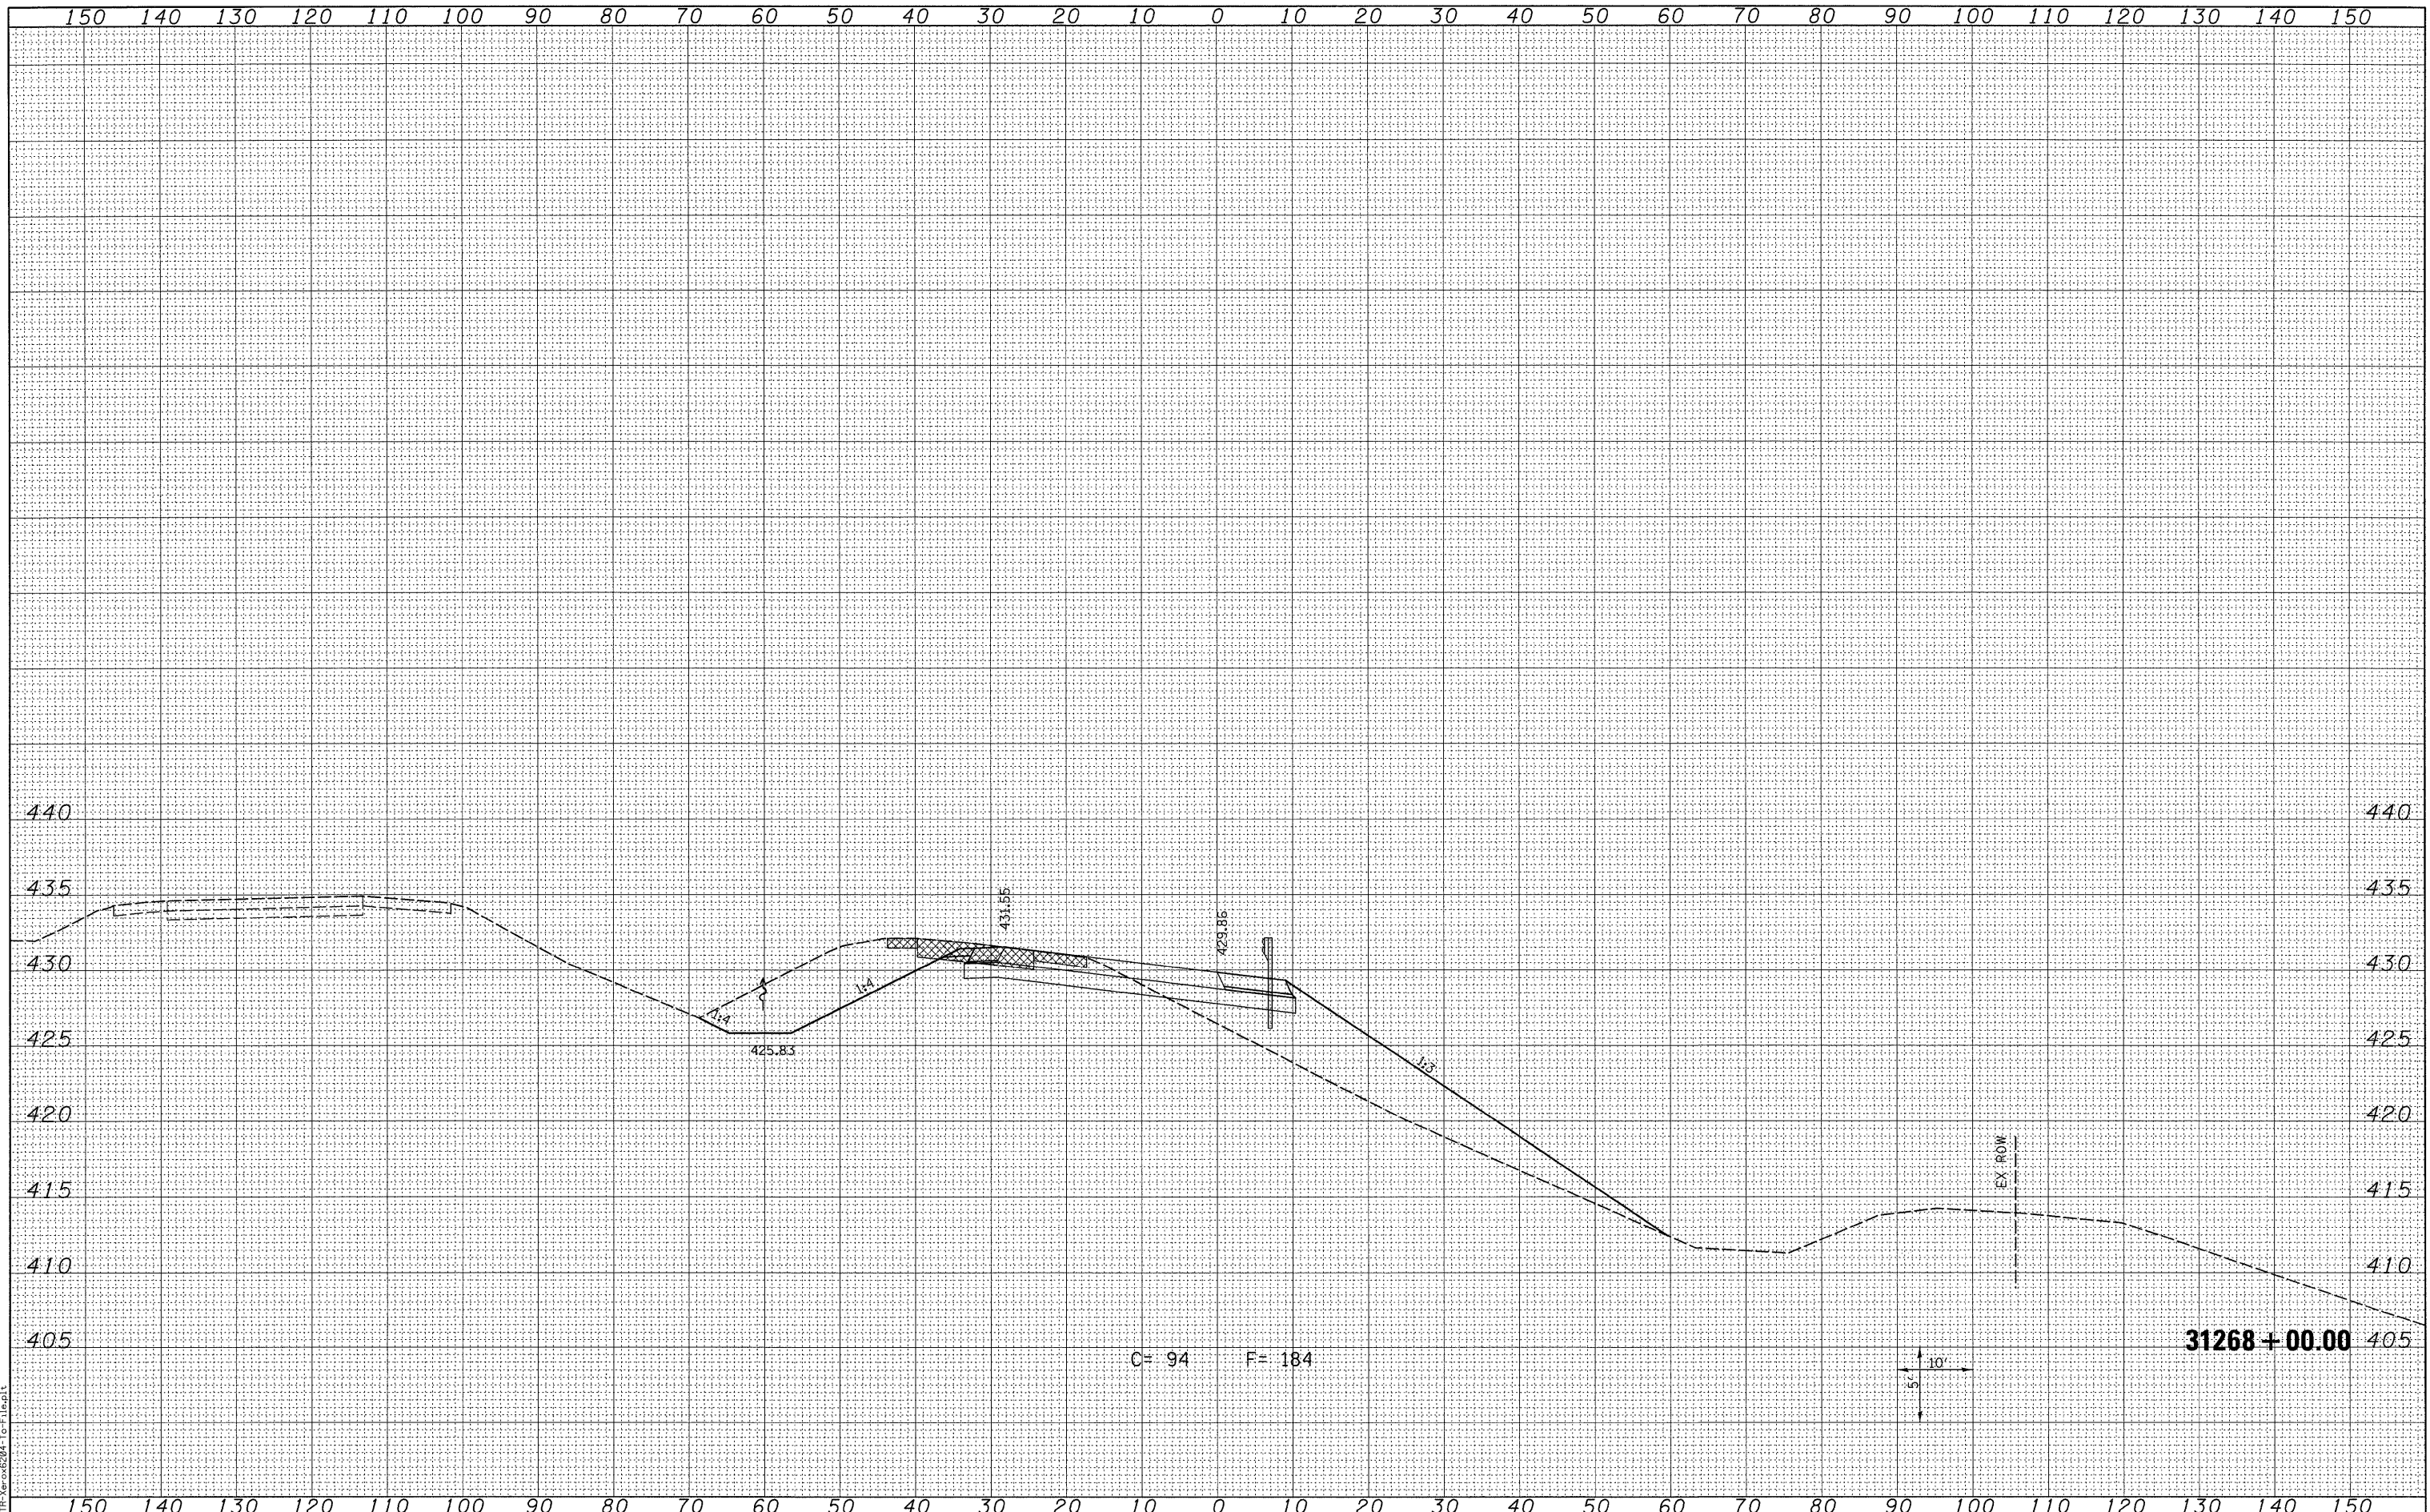

LAST SAVED = 3/16/2010
 PEN TABLE = V8-14
 PLOT DRIVER = Tr-V8-14-2004-To-F:\e01

FILE NAME =	USER NAME = adonahue	DESIGNED -	REVISED -
\\0906600\0906601\ced\c\plans\093_0876087-Shr-XSht-RampP5.dgn		DRAWN -	REVISED -
PLOT SCALE = 10.0005' / IN.		CHECKED -	REVISED -
PLOT DATE = 3/16/2010 4:52:22 PM		DATE -	REVISED -

STATE OF ILLINOIS
 DEPARTMENT OF TRANSPORTATION



SCALE: SEE SHT	SHEET NO. 19 OF 30 SHEETS	STA. 31268+00.00 TO STA. 31268+00.00
----------------	---------------------------	--------------------------------------

F.A.I. RTE. 270	SECTION 60-2RS-3	COUNTY MADISON	TOTAL SHEETS 231	SHEET NO. 212
CONTRACT NO. 76D87				
ILLINOIS FED. AID PROJECT				