


DATE	
BY	
SURVEYED	
PLOTTED	
TEMPLATE	
NOTE BOOK	
NO.	
AREAS CHECKED	

DATE	
BY	
SURVEYED	
PLOTTED	
TEMPLATE	
NOTE BOOK	
NO.	
AREAS CHECKED	

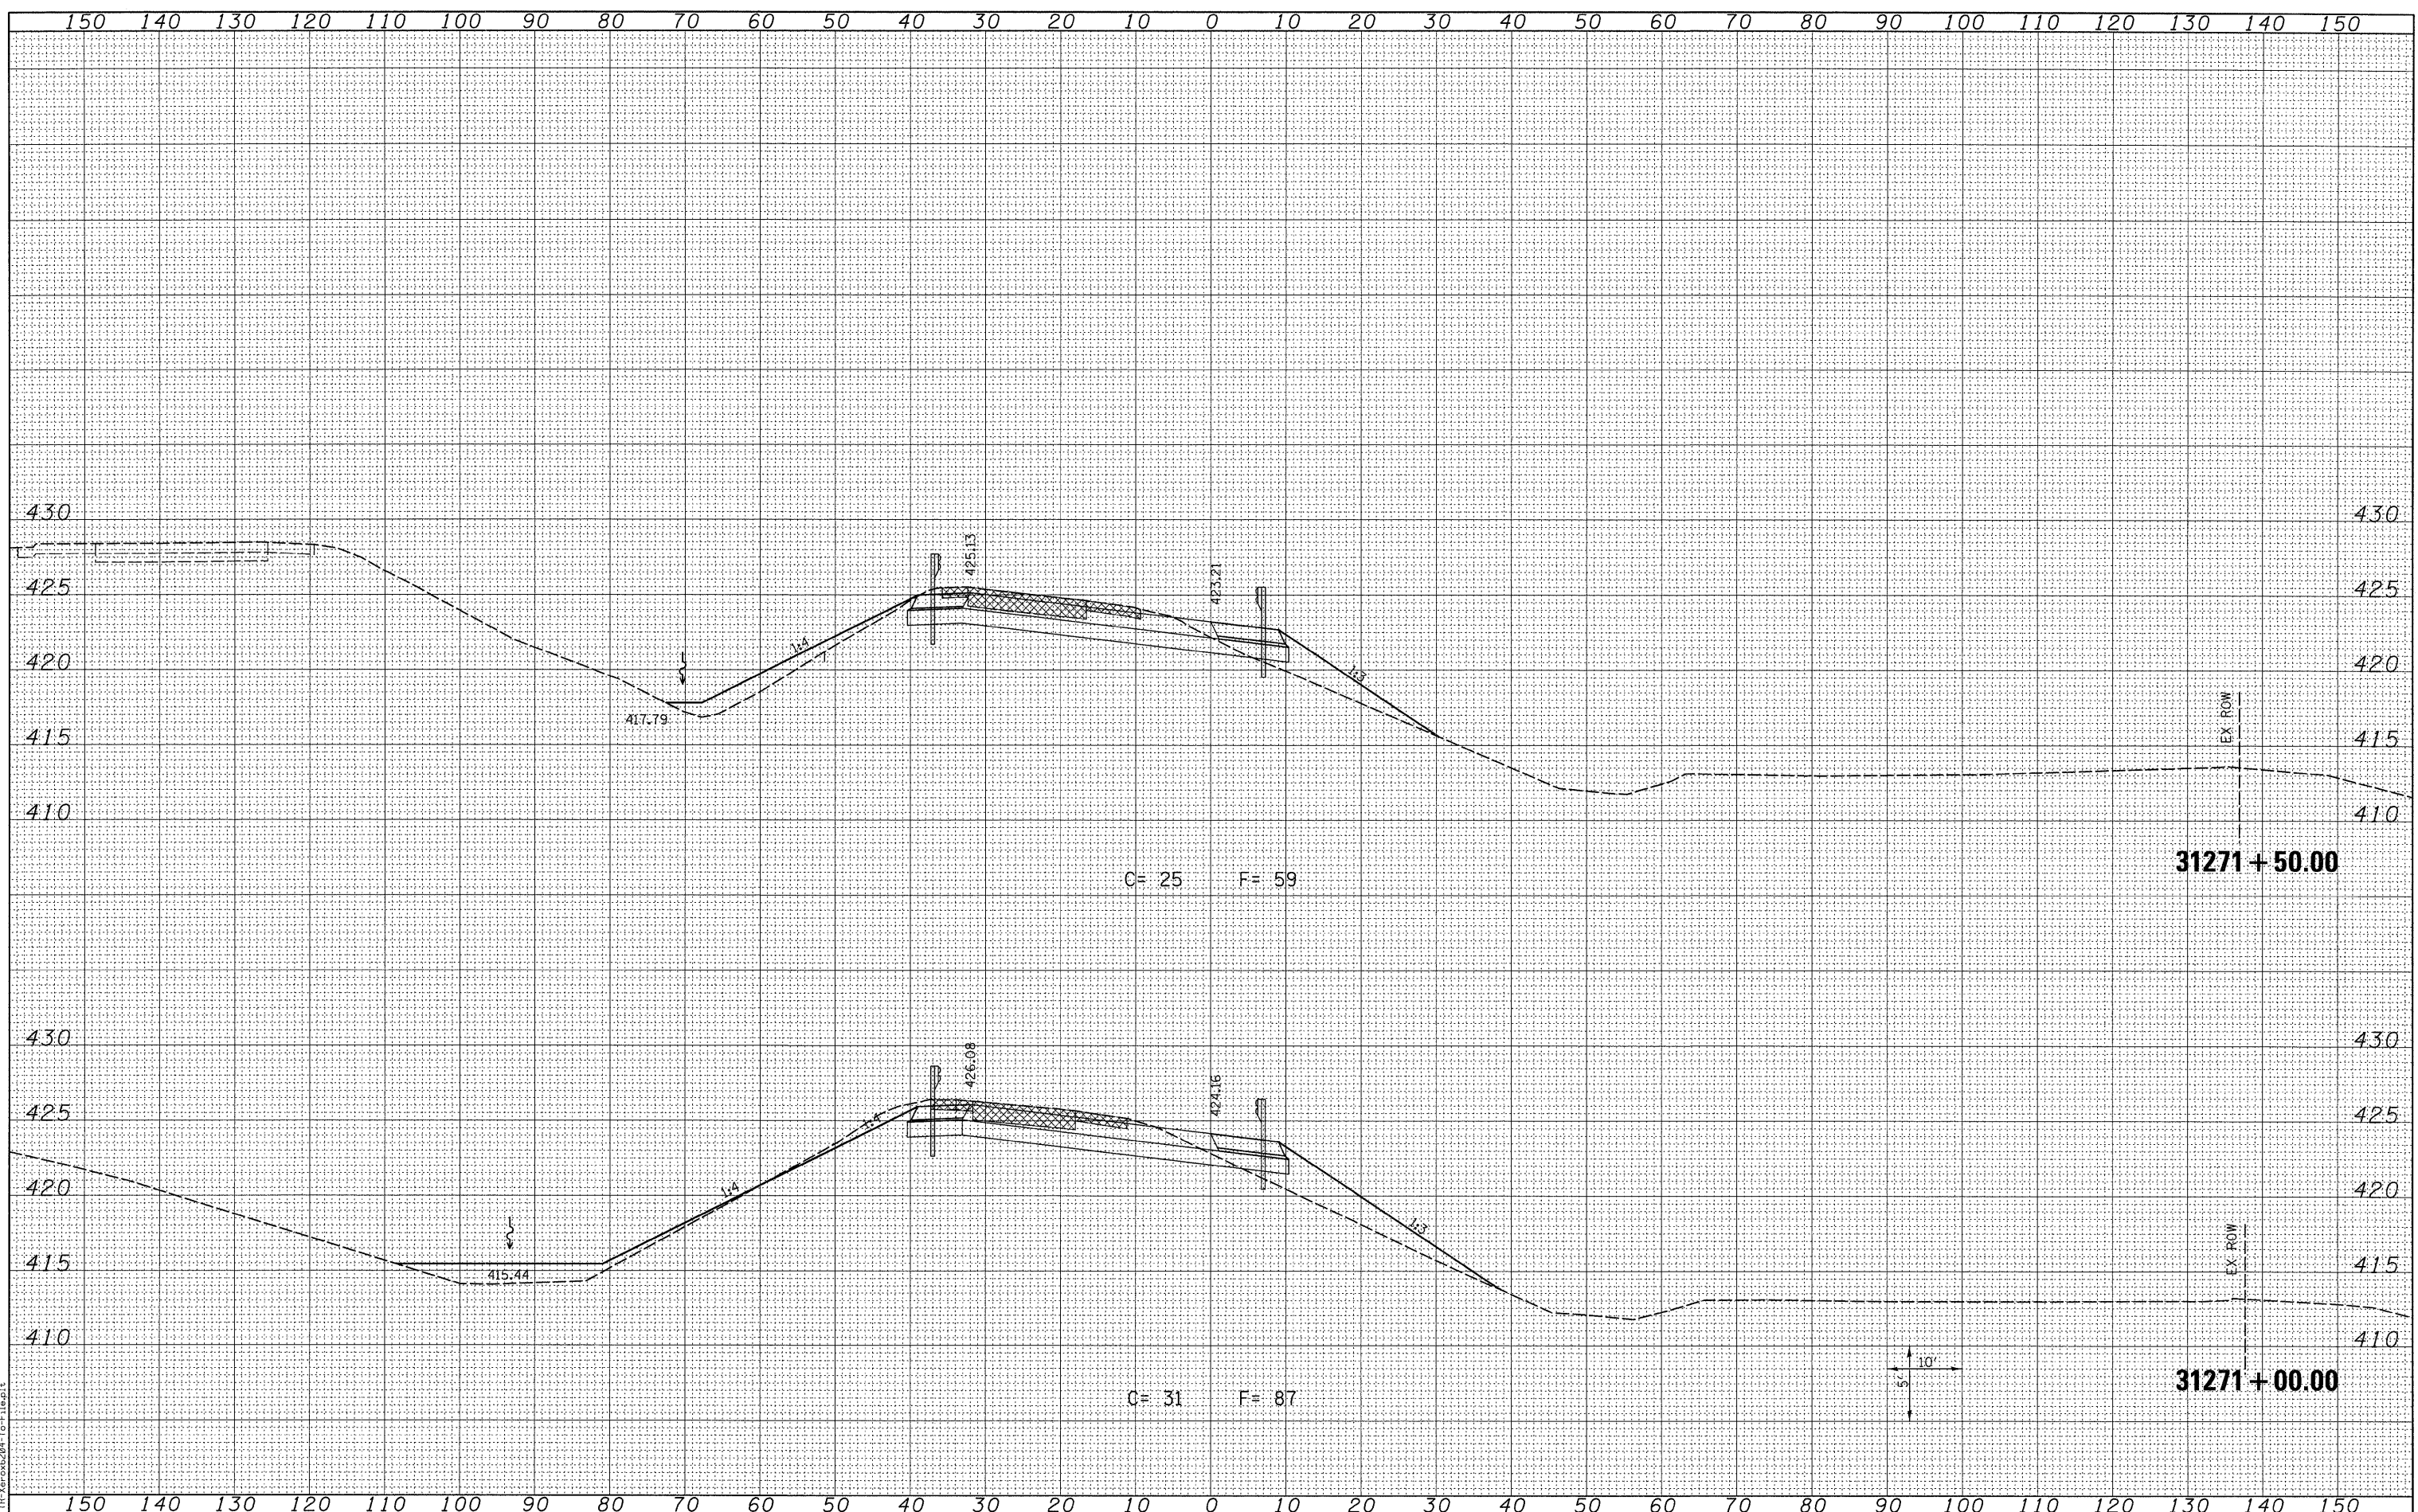

LAST SAVED = 3/16/2010  
 PEN TABLE = V8.051  
 PLOT DRIVER = TR-Xerox6204-To-File.plt

FILE NAME =  
 USER NAME = sdonahue  
 DESIGNED -  
 DRAWN -  
 CHECKED -  
 PLOT DATE = 3/16/2010 4:45:26 PM

DESIGNED -  
 DRAWN -  
 CHECKED -  
 PLOT DATE = 3/16/2010 4:45:26 PM

REVISIED -  
 REVISIED -  
 REVISIED -  
 REVISIED -

STATE OF ILLINOIS  
 DEPARTMENT OF TRANSPORTATION

HORNER &  
 SHIFRIN, INC  
 ENGINEERS  
 SCALE: SEE SHT

CROSS SECTIONS  
 PROPOSED RAMP P5  
 SHEET NO. 23 OF 30 SHEETS  
 STA. 31271+00.00 TO STA. 31271+50.00

F.A.I. RTE.	SECTION	COUNTY	TOTAL SHEETS	SHEET NO.
270	60-2RS-3	MADISON	231	216
				CONTRACT NO. 76D87
ILLINOIS FED. AID PROJECT				