


150 140 130 120 110 100 90 80 70 60 50 40 30 20 10 0 10 20 30 40 50 60 70 80 90 100 110 120 130 140 150

FINAL SURVEY	SURVEYED	DATE
NOTE BOOK NO.	PLOTTED TEMPLATE	BY
	AREAS CHECKED	

ORIGINAL SURVEY	SURVEYED	DATE
NOTE BOOK NO.	PLOTTED TEMPLATE	BY
	AREAS CHECKED	

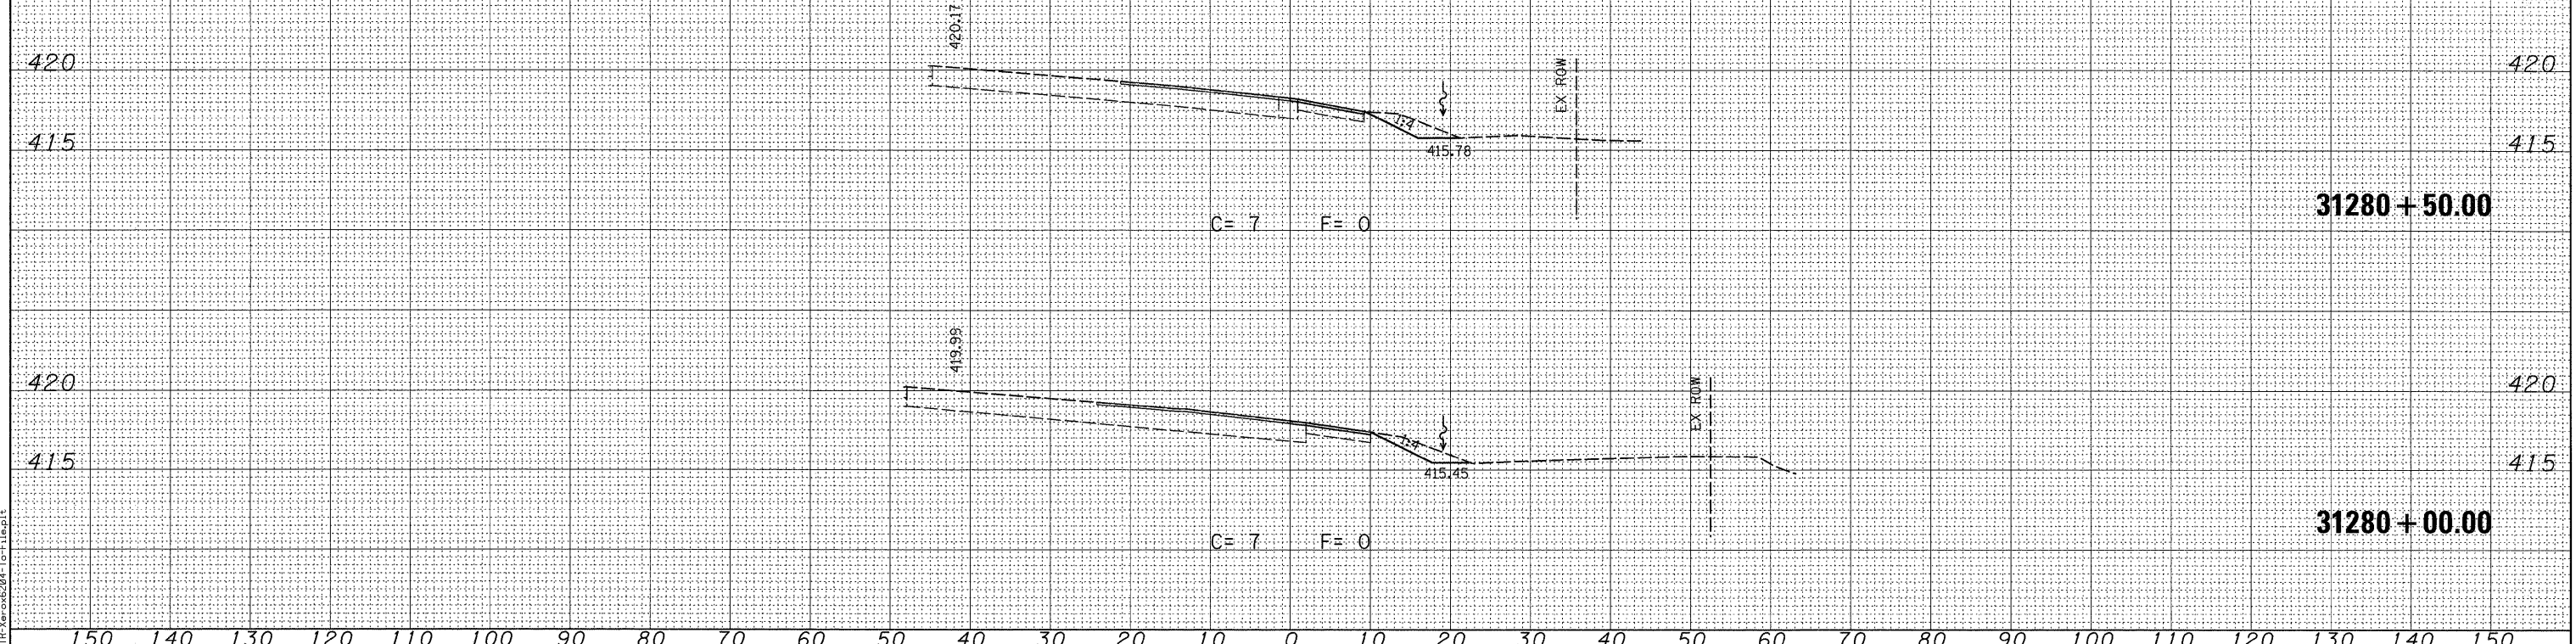

LAST SAVED = 3/16/2010
 PEN TABLE = V8.H41
 PLOT DRIVER = Trx-Ver-06204-1a-File.plt

FILE NAME =	USER NAME = adonahue	DESIGNED -	REVISED -
\\0906600\0906601\cad\1\plans\093_0876087-Sh-XSht-RampP5.dgn		DRAWN -	REVISED -
PLOT SCALE = 10.0005' / IN.		CHECKED -	REVISED -
PLOT DATE = 3/16/2010 4:45:33 PM		DATE -	REVISED -

STATE OF ILLINOIS
 DEPARTMENT OF TRANSPORTATION



SCALE: SEE SHT

CROSS SECTIONS
 PROPOSED RAMP P5

SHEET NO. 30 OF 30 SHEETS STA. 31280+00.00 TO STA. 31280+50.00

F.A.I. RTE.	SECTION	COUNTY	TOTAL SHEETS	SHEET NO.
270	60-2RS-3	MADISON	231	223
CONTRACT NO. 76D87				
ILLINOIS FED. AID PROJECT				