




MATCH LINE STA. 32+00

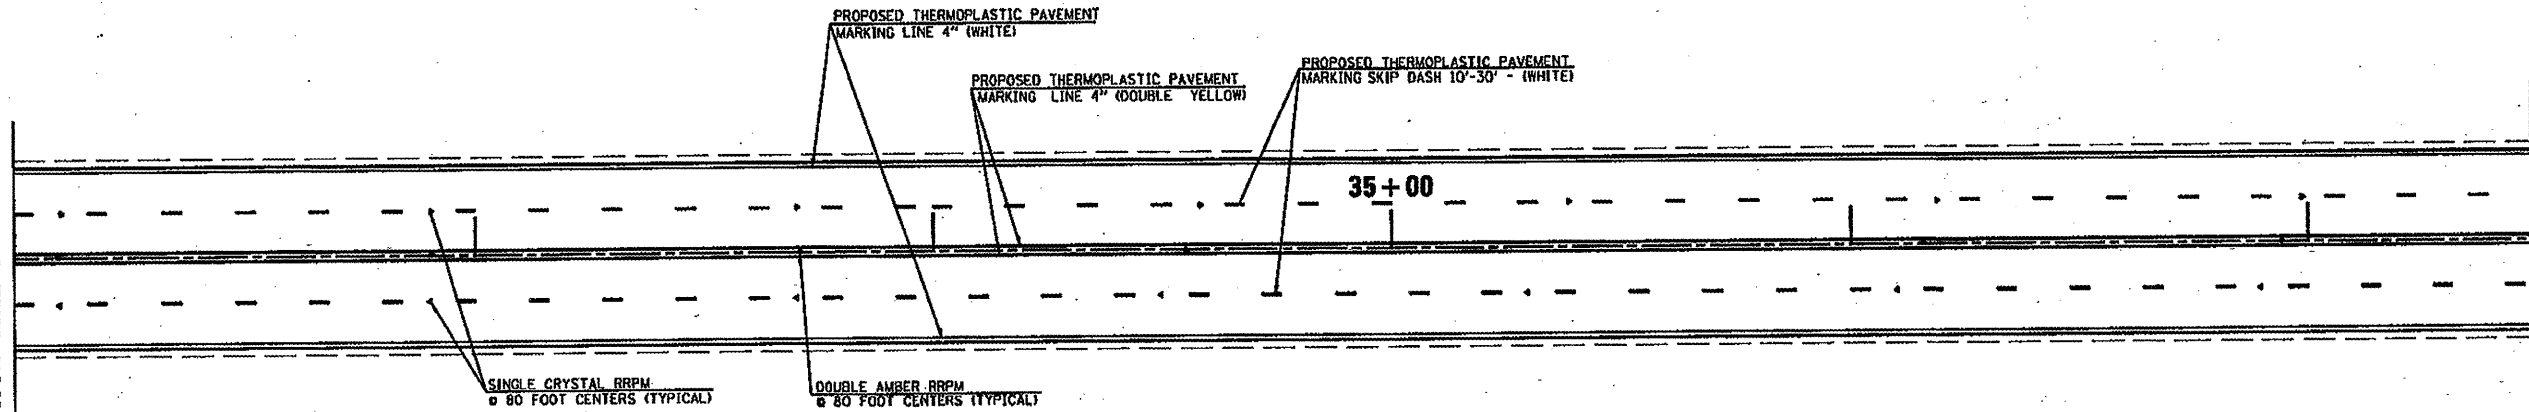

MATCH LINE STA. 37+50

NOT TO SCALE

FILE NAME =
d876d88-plt-plan.dgn

USER NAME = District
PLOT SCALE = 48.9874' / 1" IN.
PLOT DATE = 4/5/2018

DESIGNED -
DRAWN -
CHECKED -
DATE -

REVISED -
REVISED -
REVISED -
REVISED -

STATE OF ILLINOIS
DEPARTMENT OF TRANSPORTATION

PLAN SHEET

SCALE: 20 SHEET NO. OF SHEETS STA. 32+00 TO STA. 37+50

F.A.U. RTE.	SECTION	COUNTY	TOTAL SHEETS	SHEET NO.
8983	202RS	MADISON	24	16
FED. ROAD DIST. NO. ILLINOIS FED. AID PROJECT			CONTRACT NO. 76088	