




MATCH LINE STA. 43+00

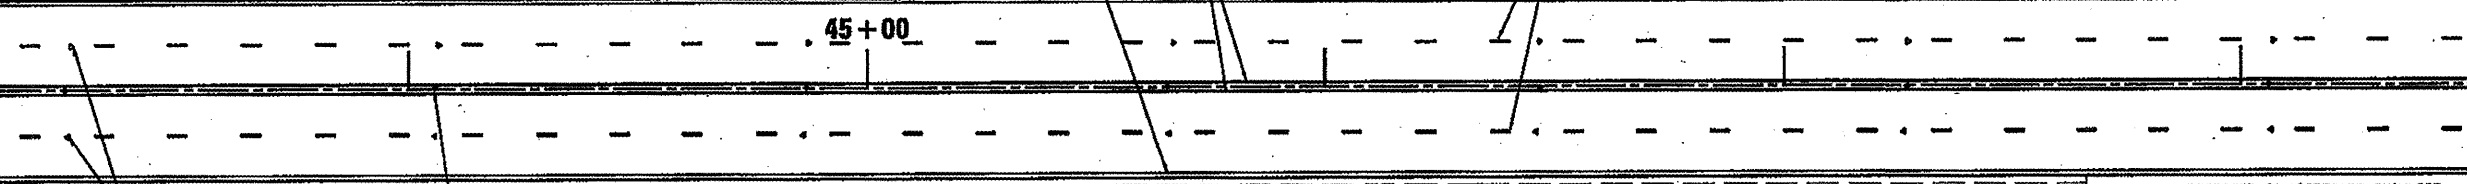

MATCH LINE STA. 48+50

NOT TO SCALE

FILE NAME = d876d88-plt-plan.dgn	USER NAME = District	DESIGNED -	REVISED -	STATE OF ILLINOIS DEPARTMENT OF TRANSPORTATION	PLAN SHEET			F.A.U. RTE. 8983	SECTION 202RS	COUNTY MADISON	TOTAL SHEETS 24	SHEET NO. 18	
	PLOT SCALE = 48/9874" / 1/4"	DRAWN -	REVISED -		SCALE: 20	SHEET NO. OF	SHEETS	STA. 43+00	TO STA. 48+50	FED. ROAD DIST. NO. ILLINOIS FED. AID PROJECT			
	PLOT DATE = 4/5/2018	CHECKED -	REVISED -										
		DATE -	REVISED -		CONTRACT NO. 76088								