


CABLE DIAGRAM LEGEND

- 3/C ELECTRIC CABLE FROM CONDUIT
- INCICATES NUMBER OF CONDUCTORS IN CABLE
- SERVICE INSTALLATION
- *6 INDICATES AMERICAN WIRE GUAGE (AWG) SIZE 6 CONDUCTORS (SEE GENERAL NOTES)

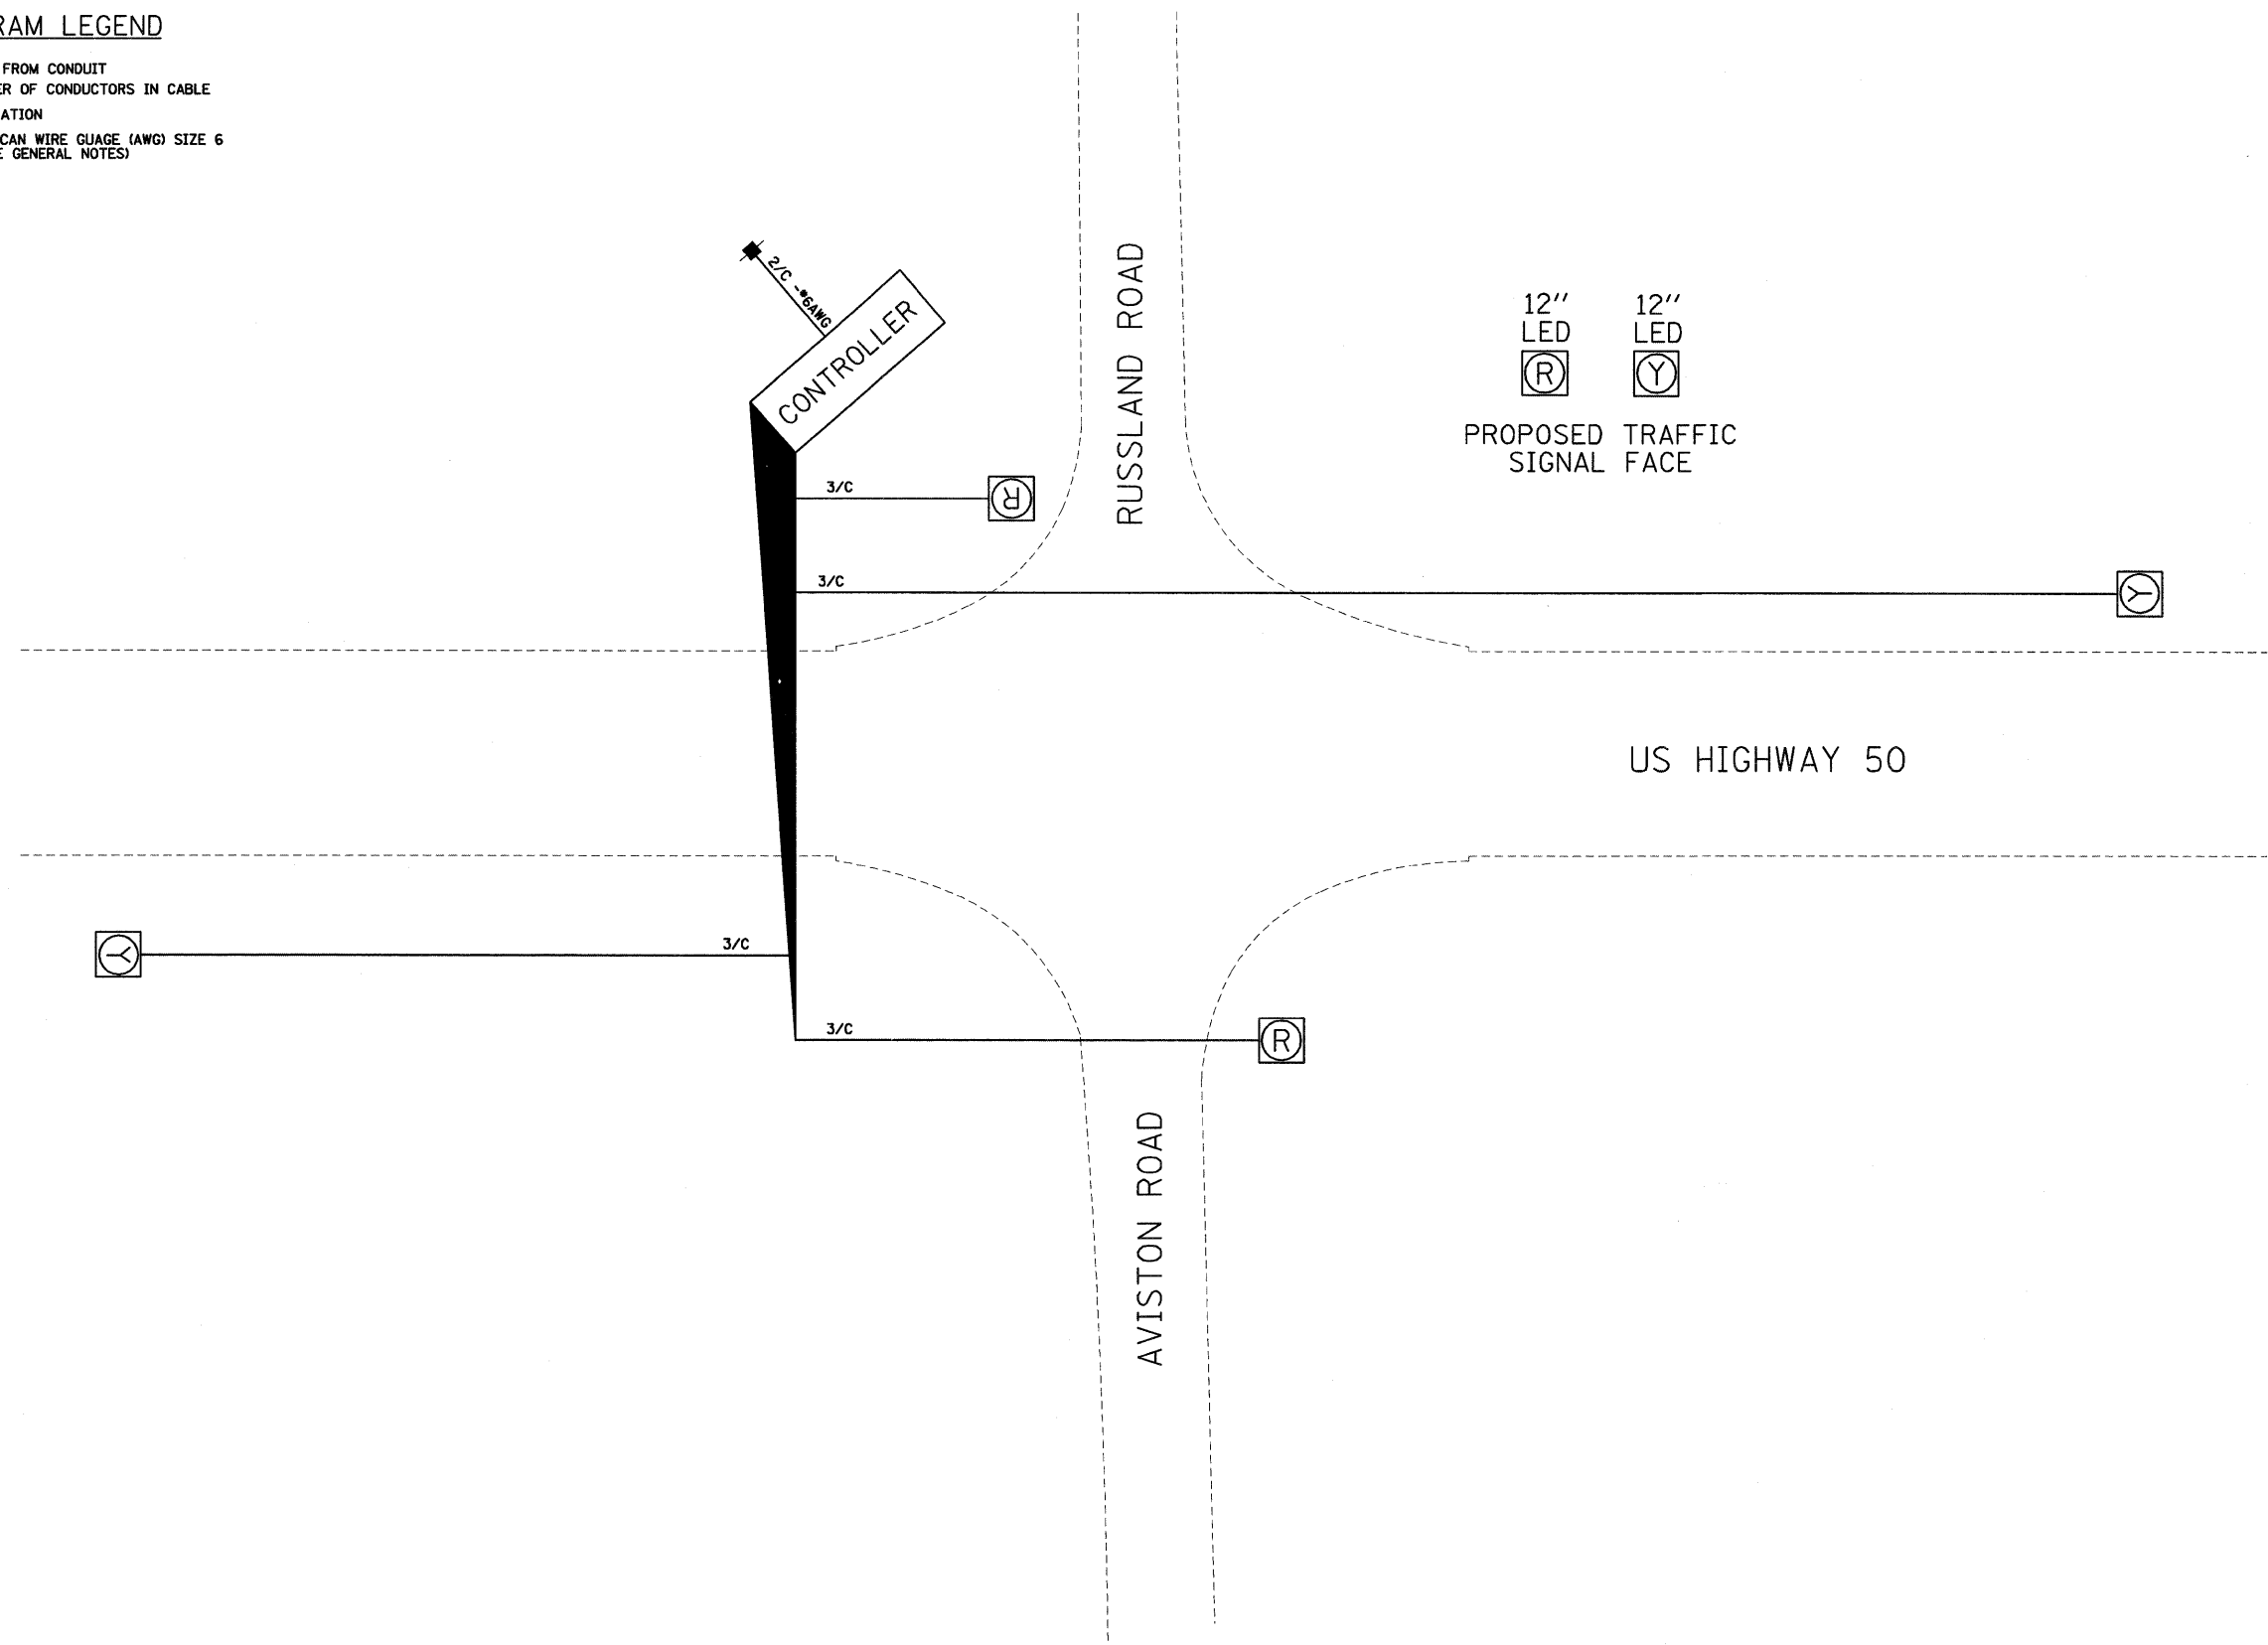

FILE NAME = \$FILEL\$	USER NAME = Jeremy	DESIGNED - BFK	REVISED -	STATE OF ILLINOIS DEPARTMENT OF TRANSPORTATION	CABLE DIAGRAM			F.A.P. RTE. 327	SECTION 14-13TS	COUNTY CLINTON	TOTAL SHEETS 6	SHEET NO. 6
	PLOT SCALE = \$SCALE\$	CHECKED - BFK	REVISED -		SCALE: NTS	SHEET NO. 1 OF 1 SHEETS	STA.	TO STA.	CONTRACT NO. 76089			
	PLOT DATE = 3/10/2010	DATE - 12/17/09	REVISED -		ILLINOIS FED. AID PROJECT							