


BEGIN MP 0.00  
LATINETTE LANE

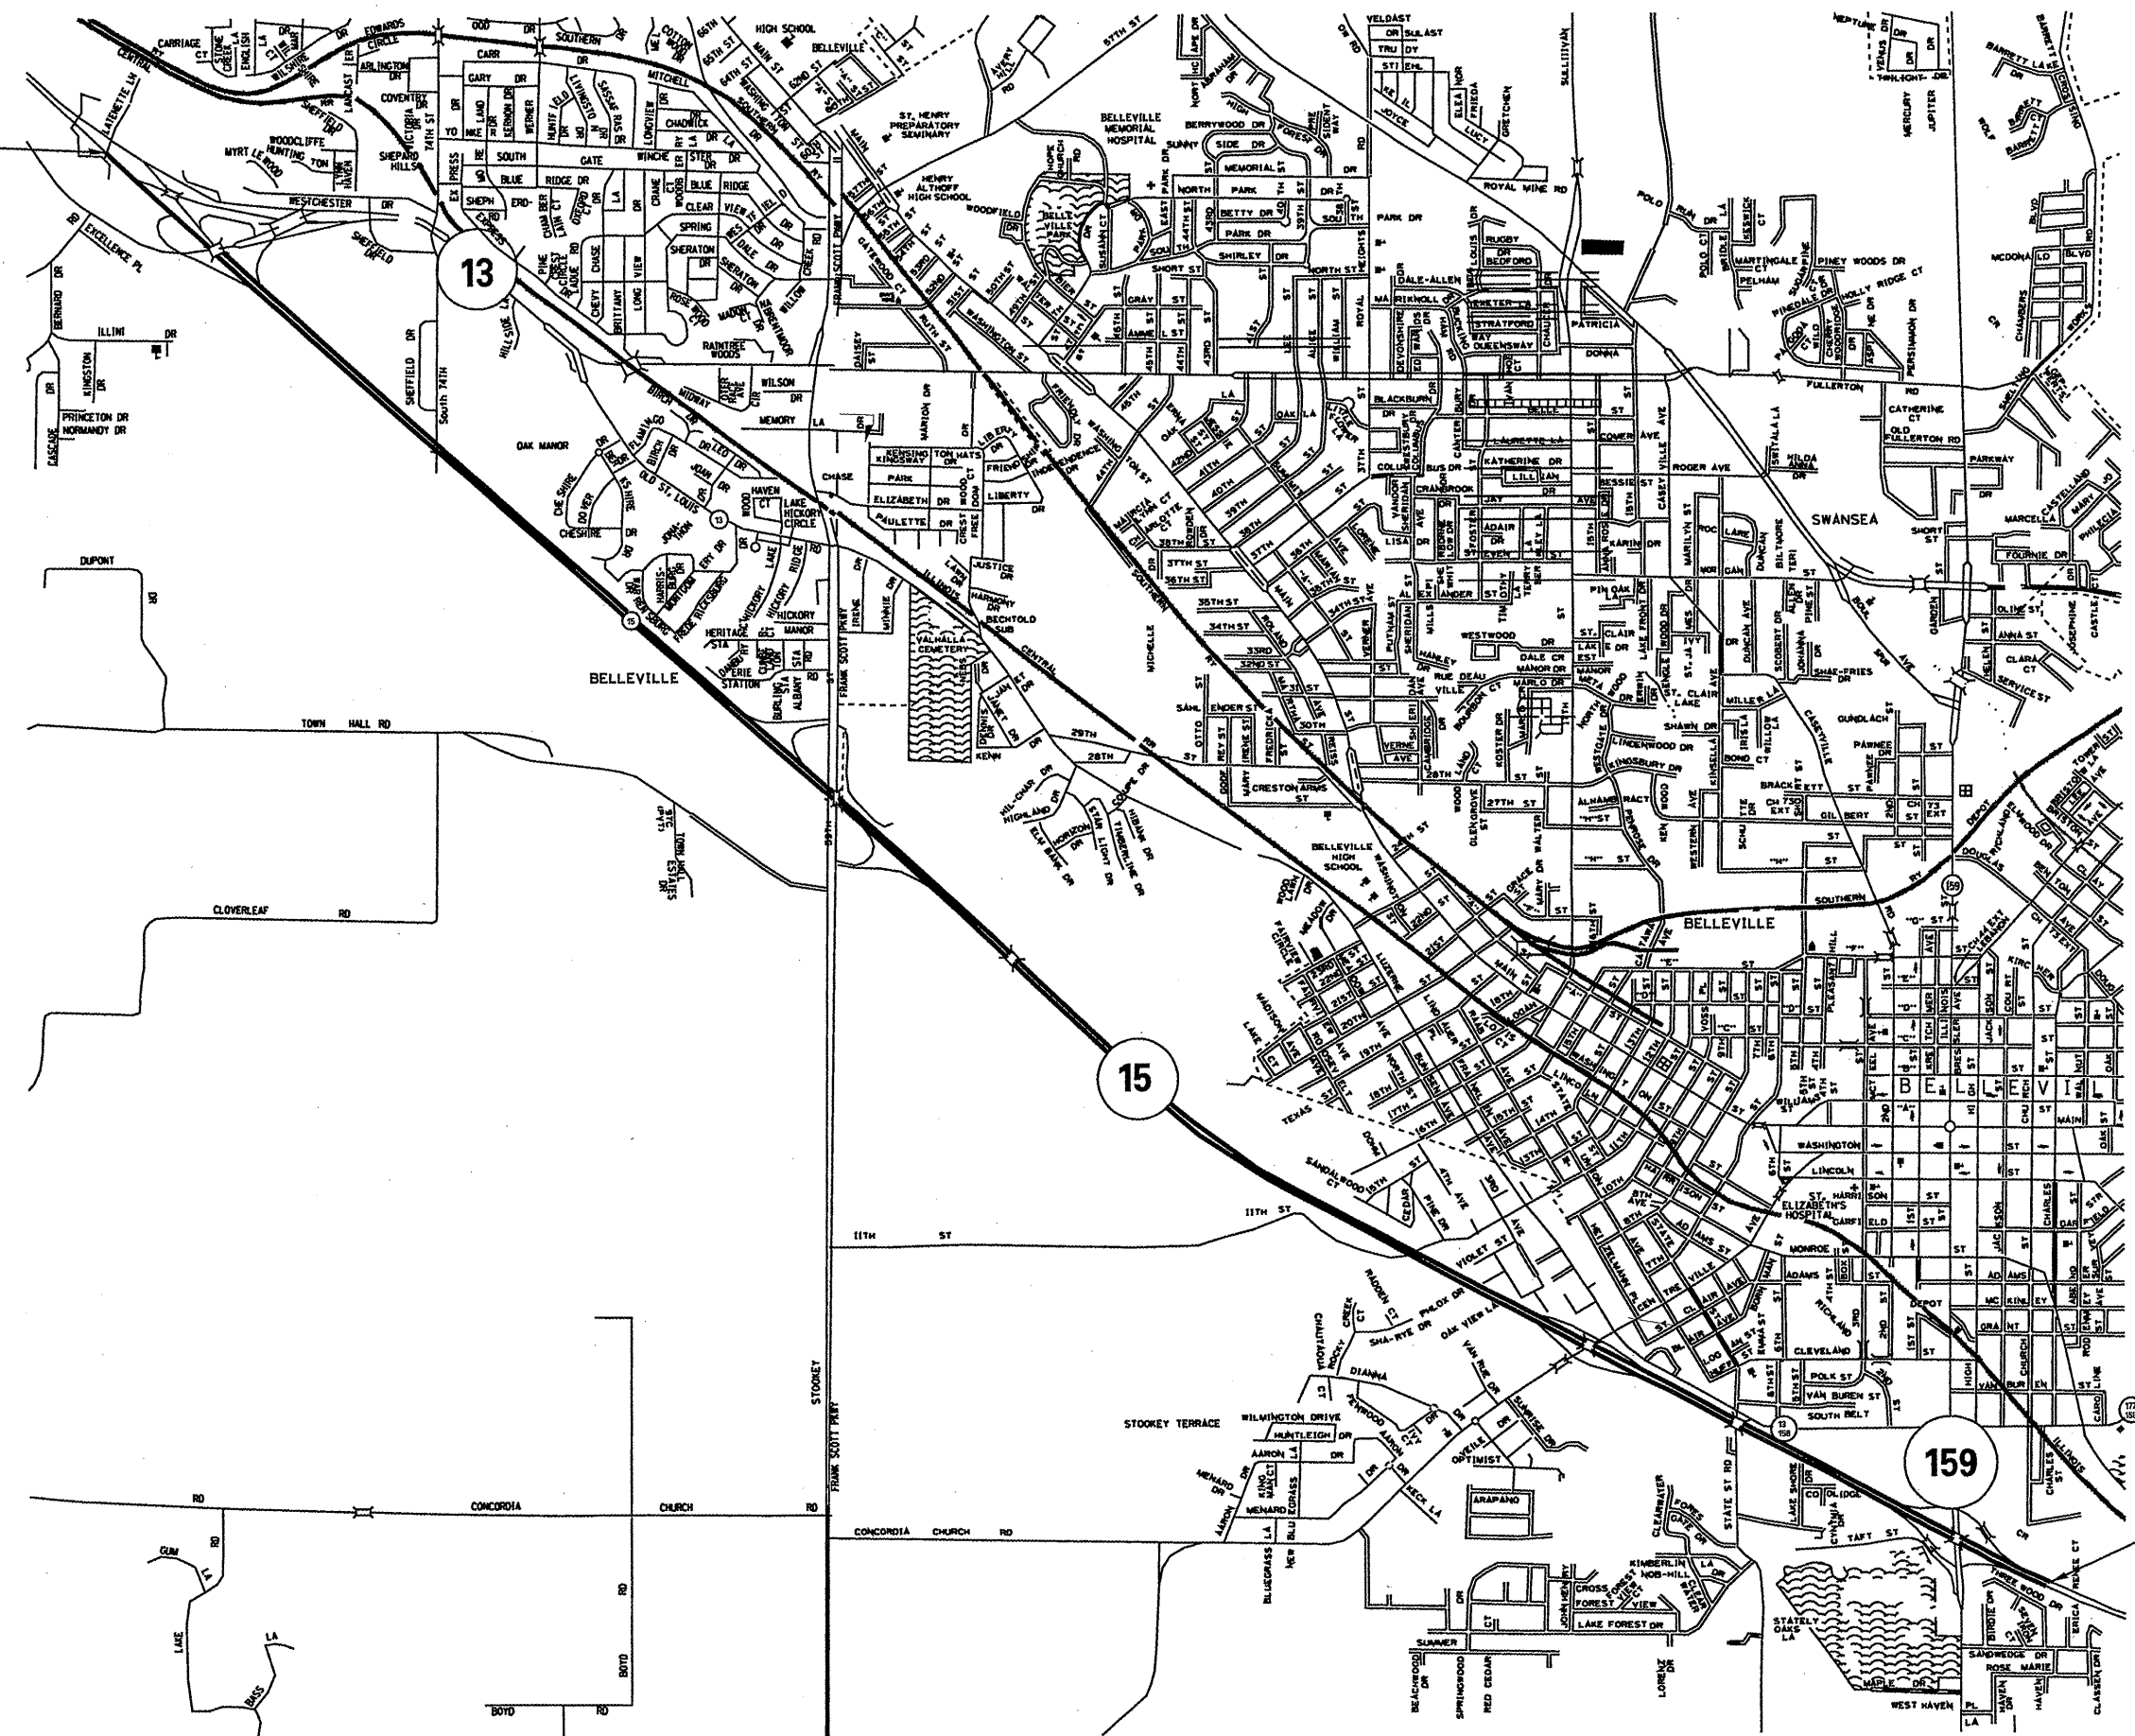

END MP 6.35  
700FT EAST OF  
IL 159

FILE NAME c:\pwwork\pedit\valford\08188899\0876-08-sht-plan.dgn	USER NAME = alfordb	DESIGNED -	REVISED -	STATE OF ILLINOIS DEPARTMENT OF TRANSPORTATION	SPECIFIC LOCATION MAP (ST CLAIR COUNTY) LOCATION 1		VAR. RTE.	SECTION	COUNTY	TOTAL SHEETS	SHEET NO.
	PLOT SCALE = 100,0000 / IN.	CHECKED -	REVISED -		SCALE:	SHEET NO. OF SHEETS	STA. TO STA.	VAR. D8 STRIPING 2010-1	WADSWORTH	8	6
PLOT DATE = 3/18/2010	DATE -	REVISED -	REVISED -				FED. ROAD DIST. NO.	ILLINOIS FED. AID PROJECT	CONTRACT NO. 76E08		