



TYPICAL SECTION

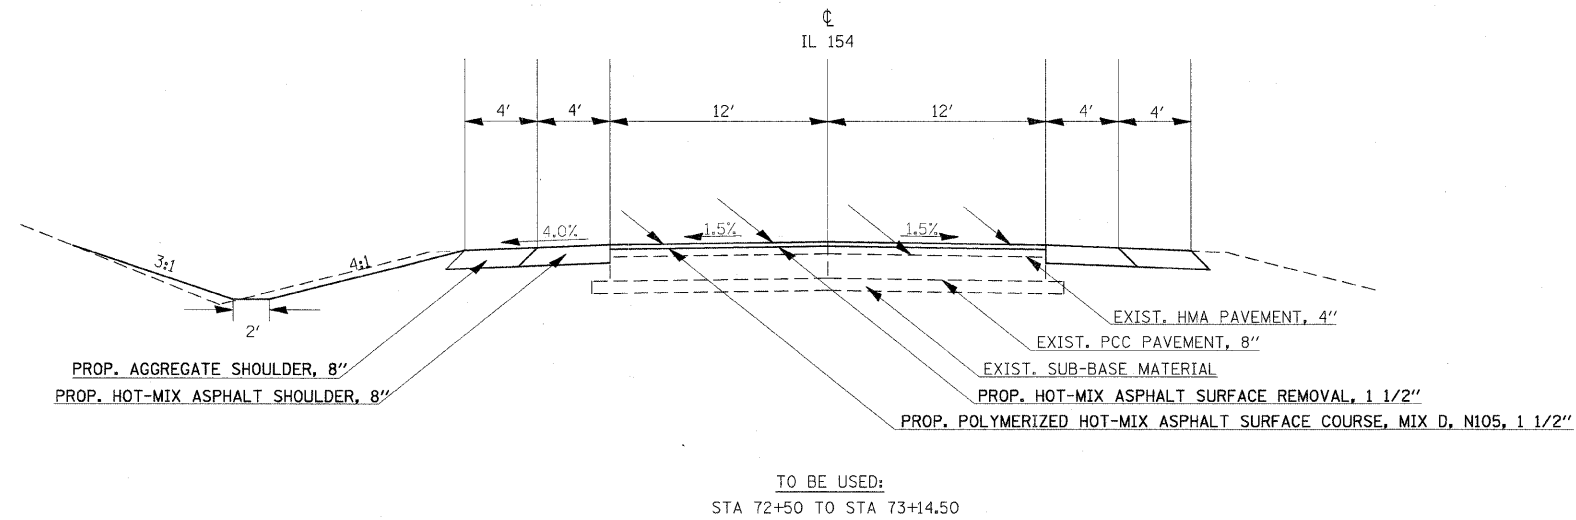

TYPICAL SECTION

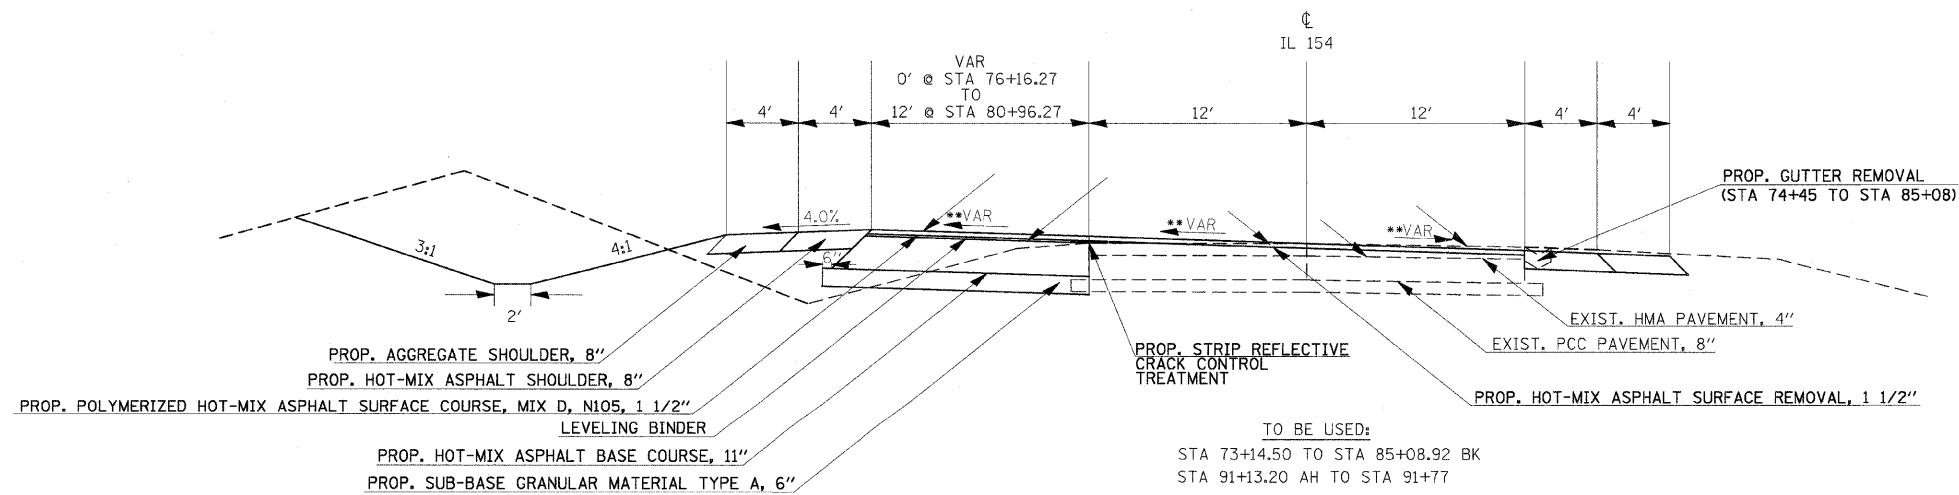

** SUPER ELEV. TRANSITION

STA.	LANES		
	12'-24' LT	0'-12' LT	0'-12' LT
BREAK POINTS			
73+14.50	—	-1.5%	-1.5%
73+65.50	—	0%	-1.5%
74+16.50	—	+1.5%	-1.5%
75+23.50	—	+3.1%	-3.1%
76+16.27	+3.1%	+3.1%	-3.1%
84+29.92	+3.1%	+3.1%	-3.1%
91+41.20	+1.5%	+1.5%	-1.5%
92+43.20	-1.5%	-1.5%	-1.5%
92+60.20	-2.0%	-1.5%	-1.5%