



TYPICAL SECTION

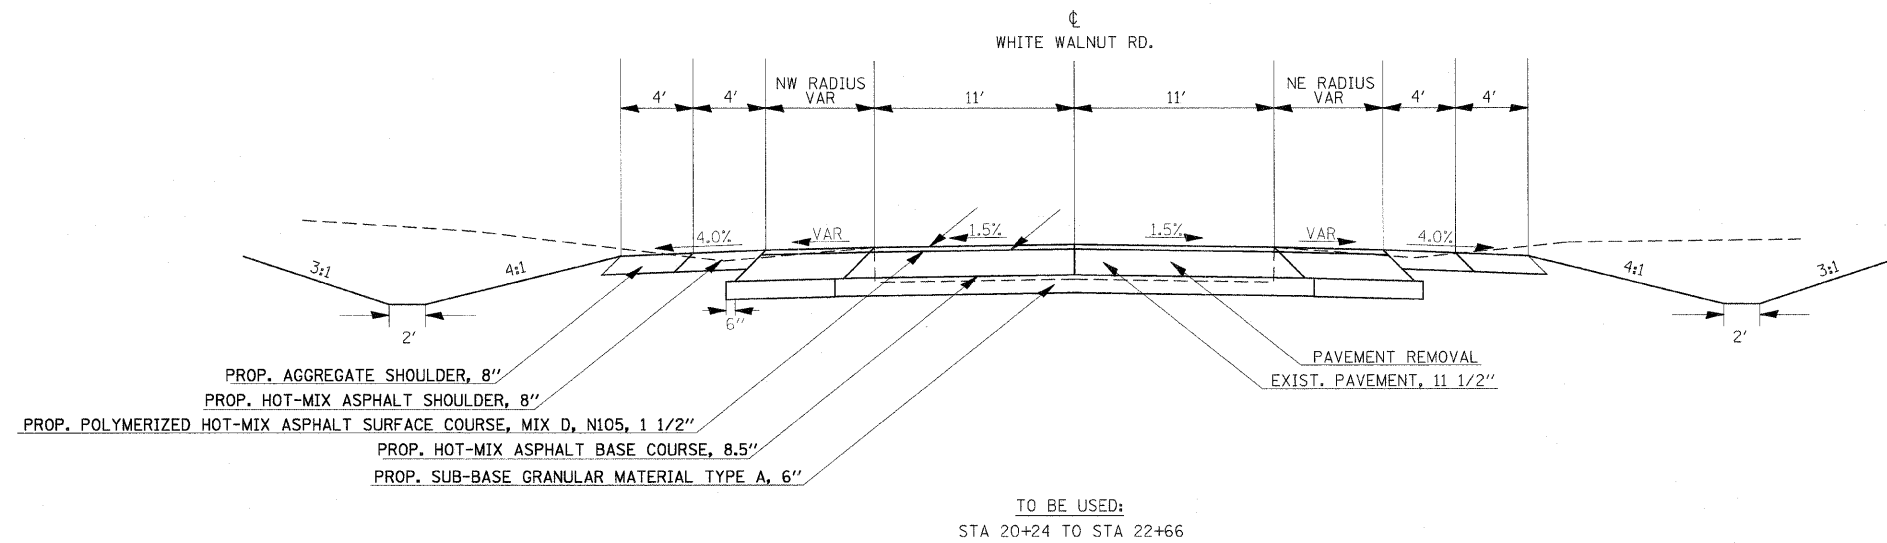

TYPICAL SECTION

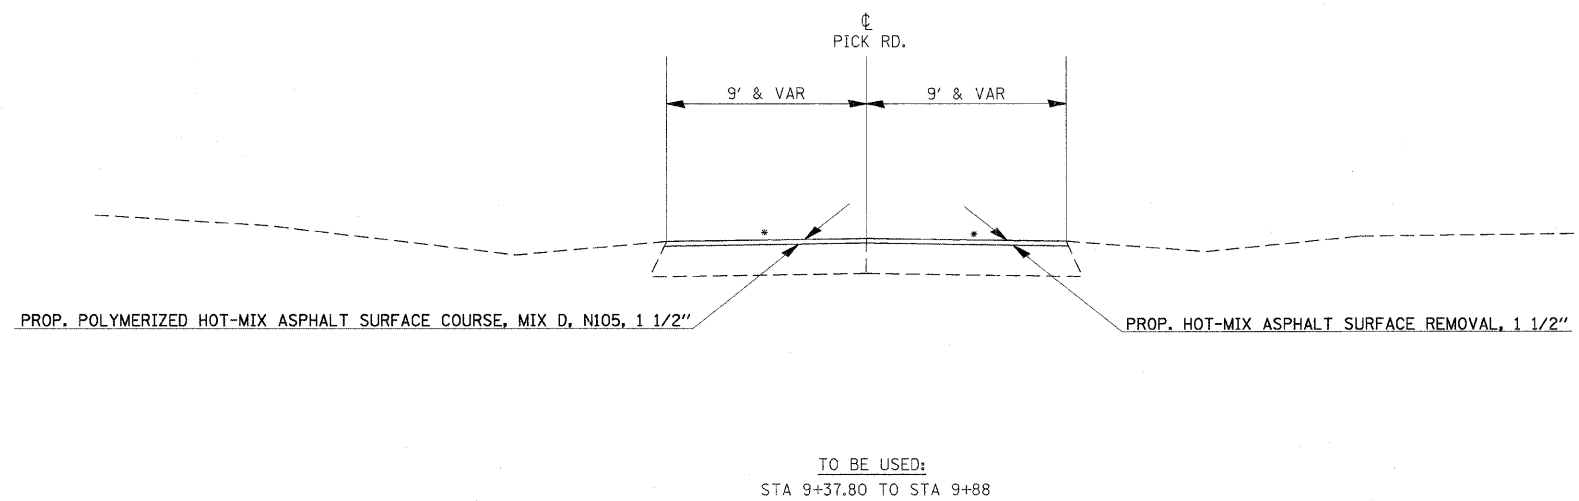

NOTE:
* MATCH EXISTING

FILE NAME =	USER NAME = greenleem	DESIGNED -	REVISED -	STATE OF ILLINOIS DEPARTMENT OF TRANSPORTATION	TYPICAL SECTIONS	F.A.P. RTE.	SECTION	COUNTY	TOTAL SHEETS	SHEET NO.	
c:\pwork\pwork\greenleem\dms51989\d	78098.sht.typosol.dgn	DRAWN -	REVISED -			841	108N-1	PERRY	76	7	
	PLOT SCALE = 5.0000" = 1" IN.	CHECKED -	REVISED -			CONTRACT NO. 78098					
	PLOT DATE = 1/27/2010	DATE -	REVISED -			ILLINOIS FED. AID PROJECT					
						SCALE:	SHEET NO.	OF	SHEETS	STA.	TO STA.