
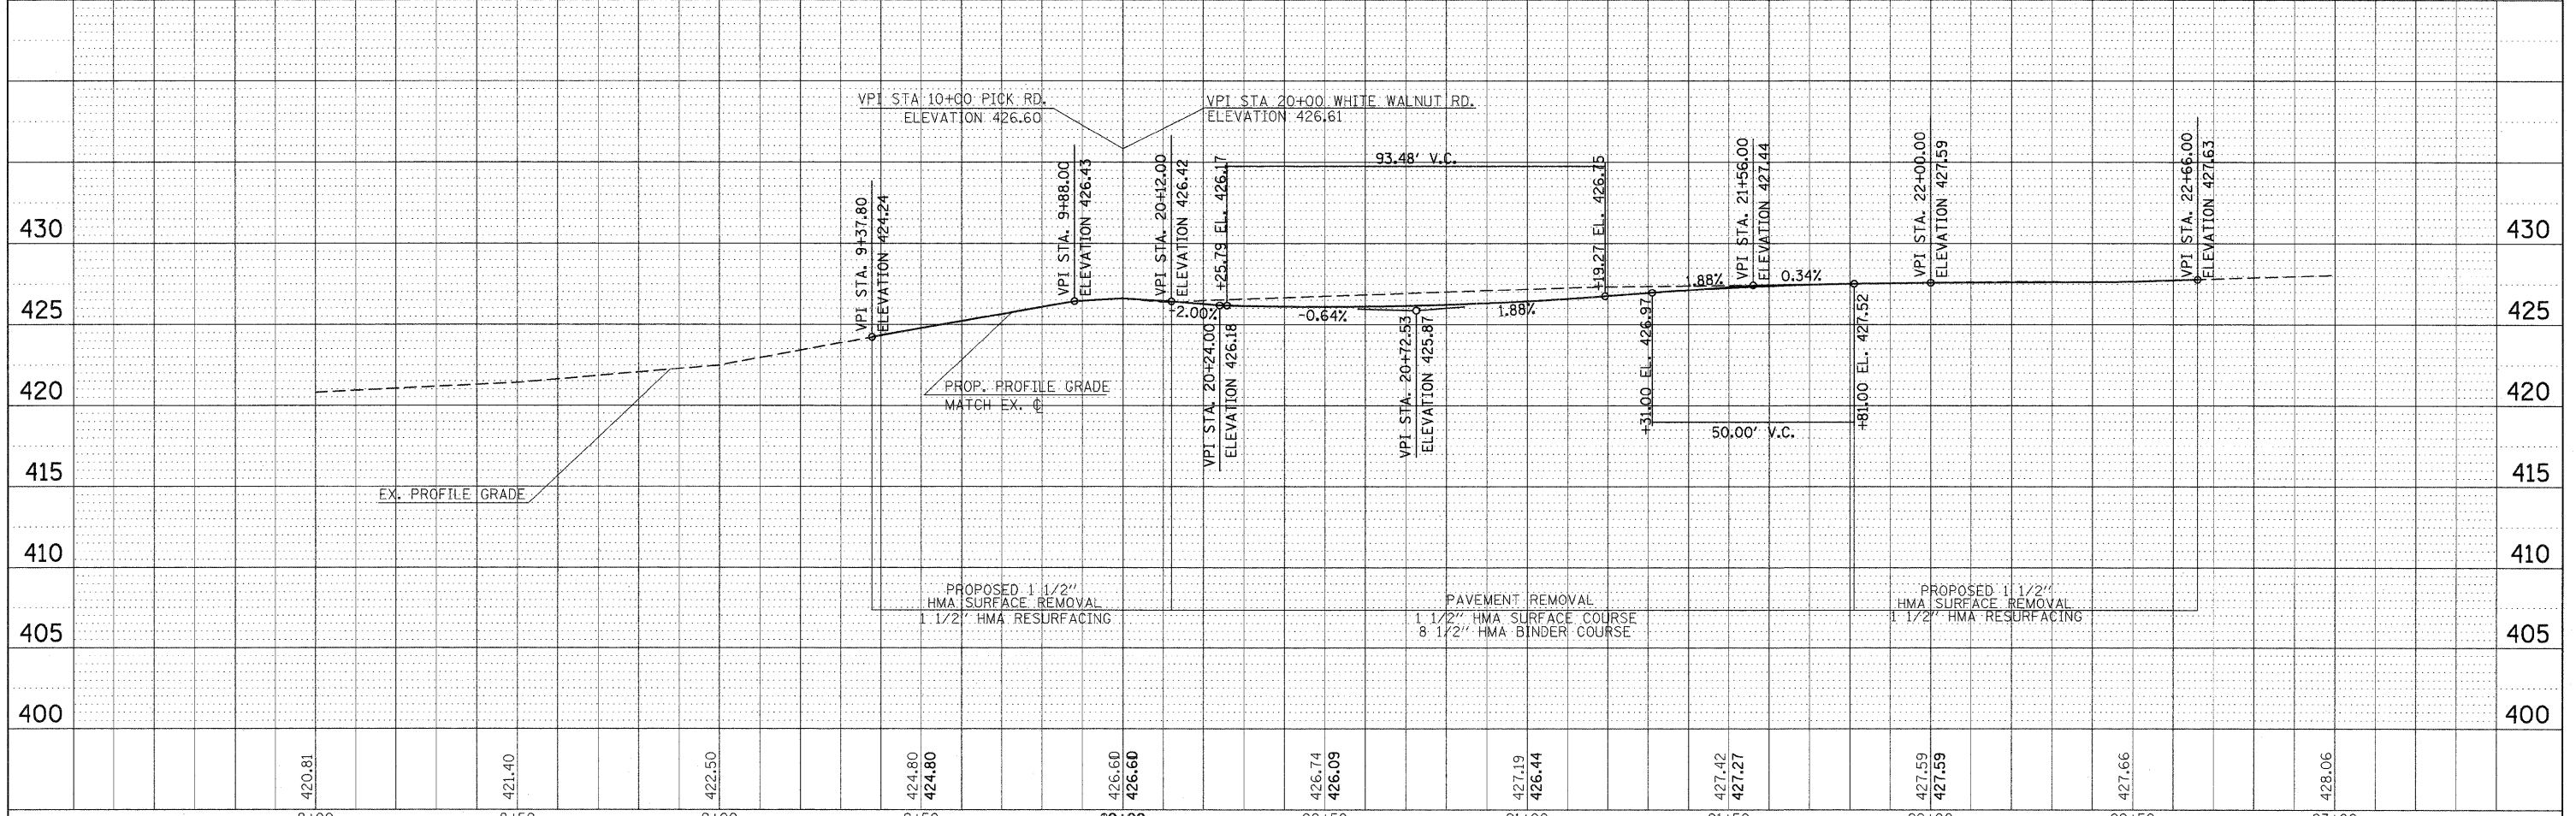


PLAN	SURVEYED	BY	DATE
	PLOTTED		
	CHECKED		
	RT. OR WAY CHECKED		
	NO. CAD FILE NAME		

P. FILE	SURVEYED	BY	DATE
	PLOTTED		
	CHECKED		
	RT. OR WAY CHECKED		
	NO. CAD FILE NAME		

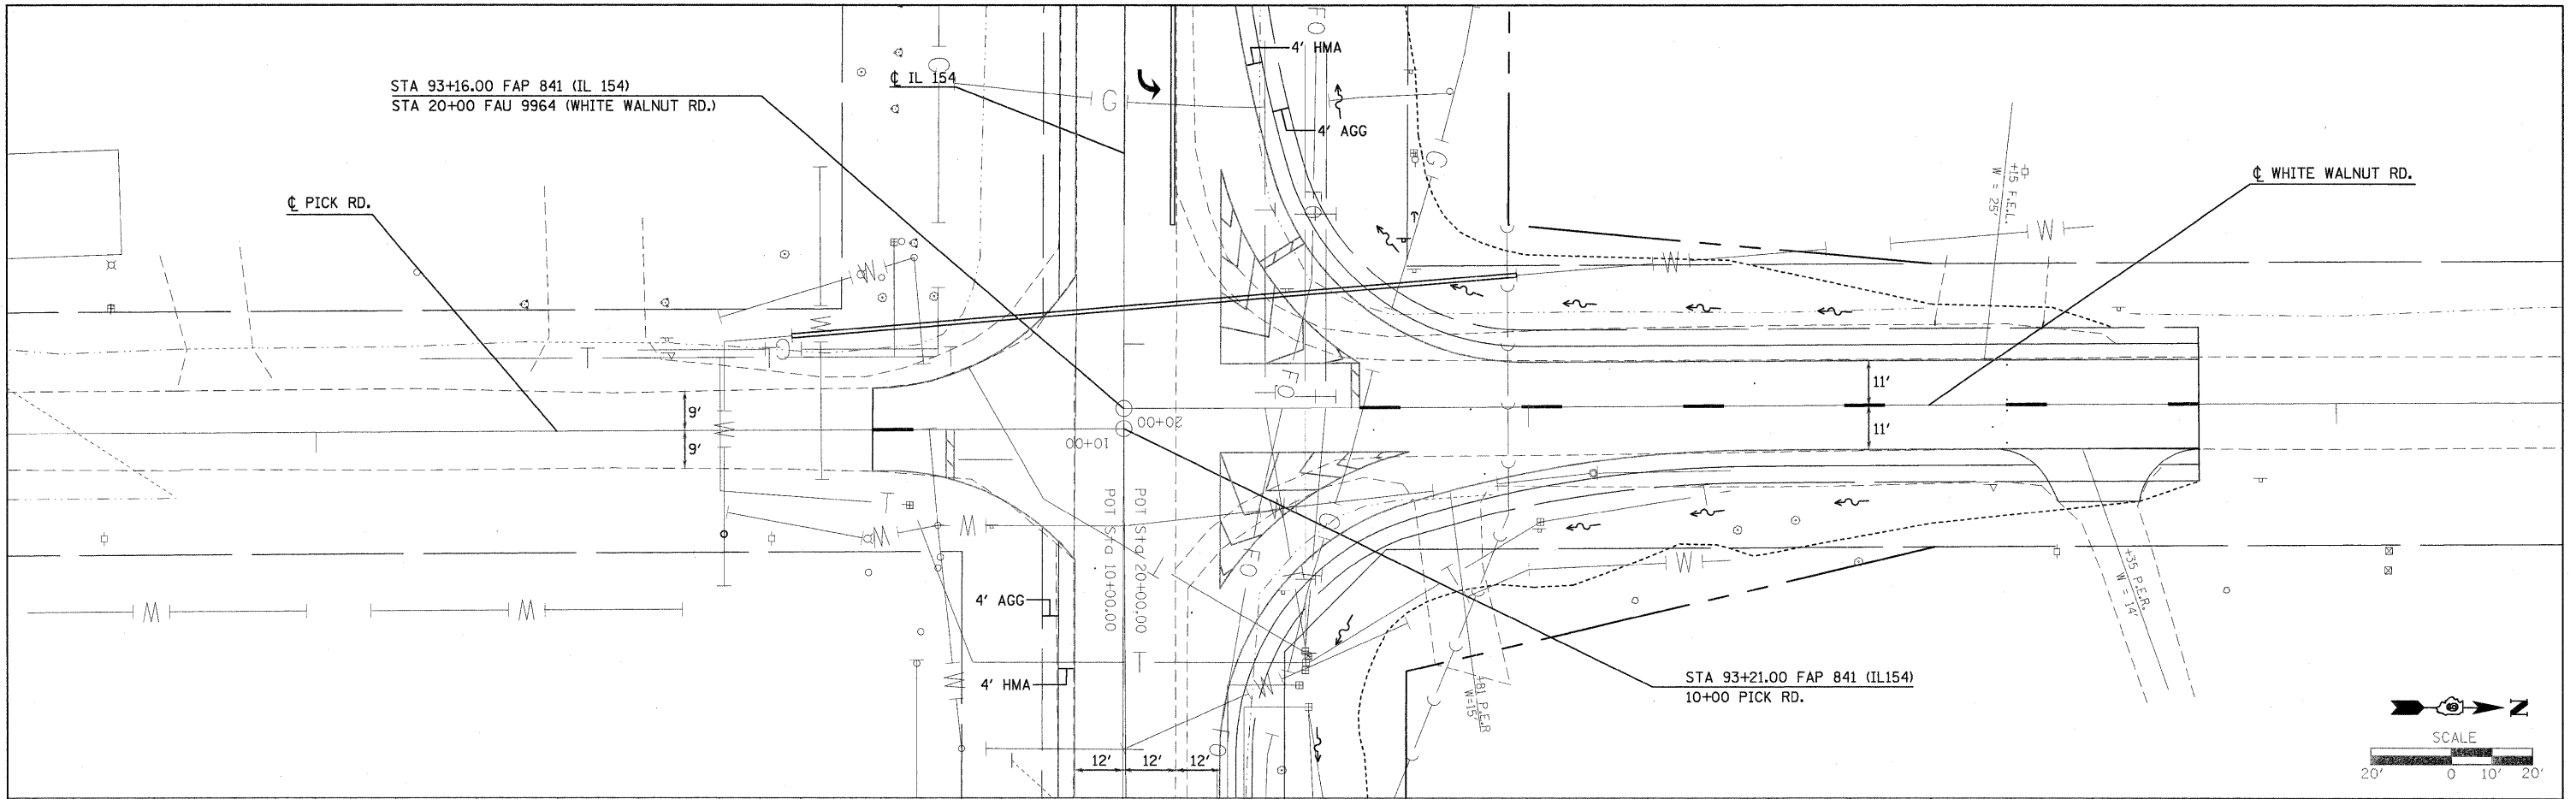

FILE NAME =	USER NAME = greenlees	DESIGNED -	REVISED -	<b>STATE OF ILLINOIS DEPARTMENT OF TRANSPORTATION</b>	<b>PLAN PROFILE WHITE WALNUT RD./PICK RD.</b>			F.A.P. RTE.	SECTION	COUNTY	TOTAL SHEETS	SHEET NO.
et:\pw\work\p\WIDOT\GREENLEES\m\ds\51989\d99\8098_sht_pln.dgn		DRAWN -	REVISED -		841	108N-1	PERRY	76	15			
	PLOT SCALE = 28.0000' / IN.	CHECKED -	REVISED -		CONTRACT NO. 78098							
	PLOT DATE = 3/18/2010	DATE -	REVISED -		ILLINOIS FED. AID PROJECT							