
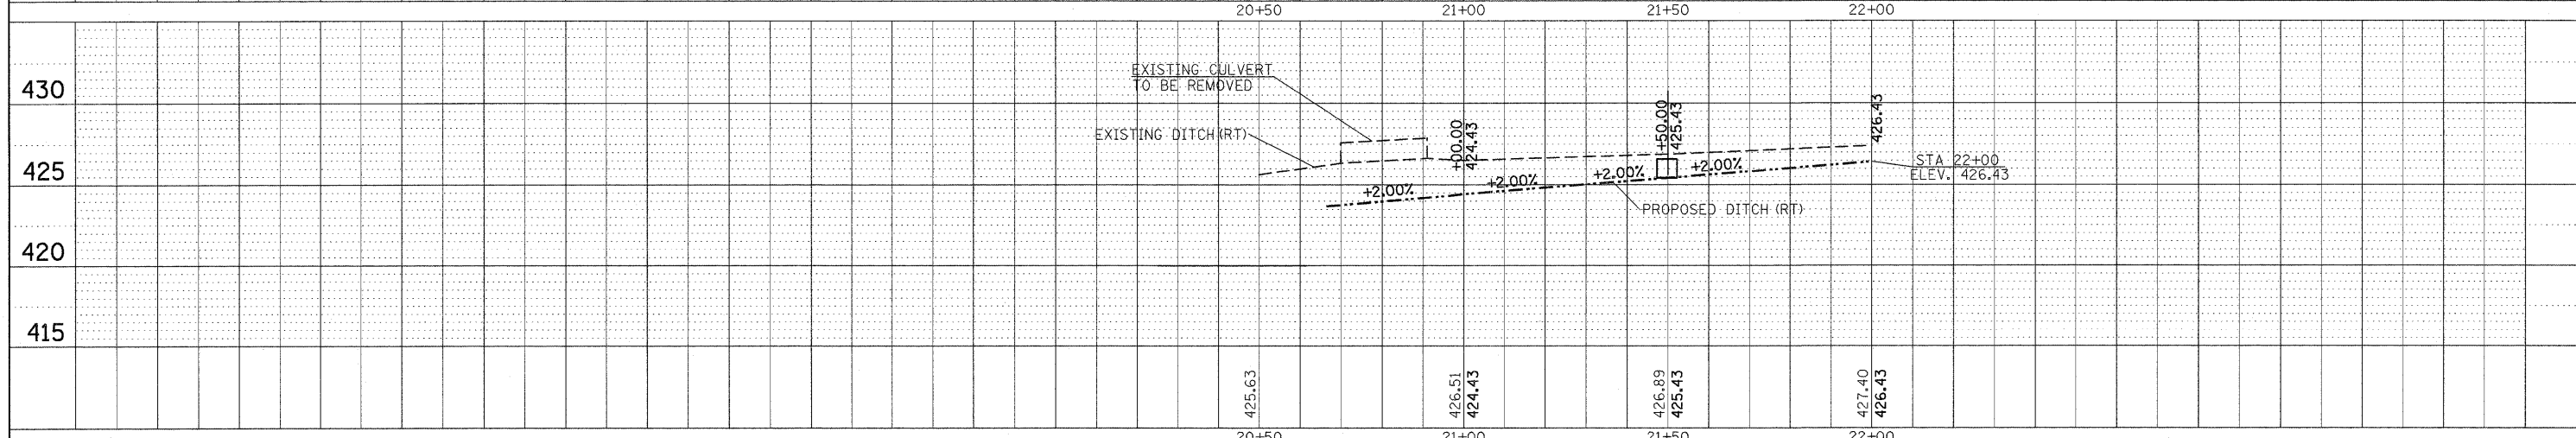
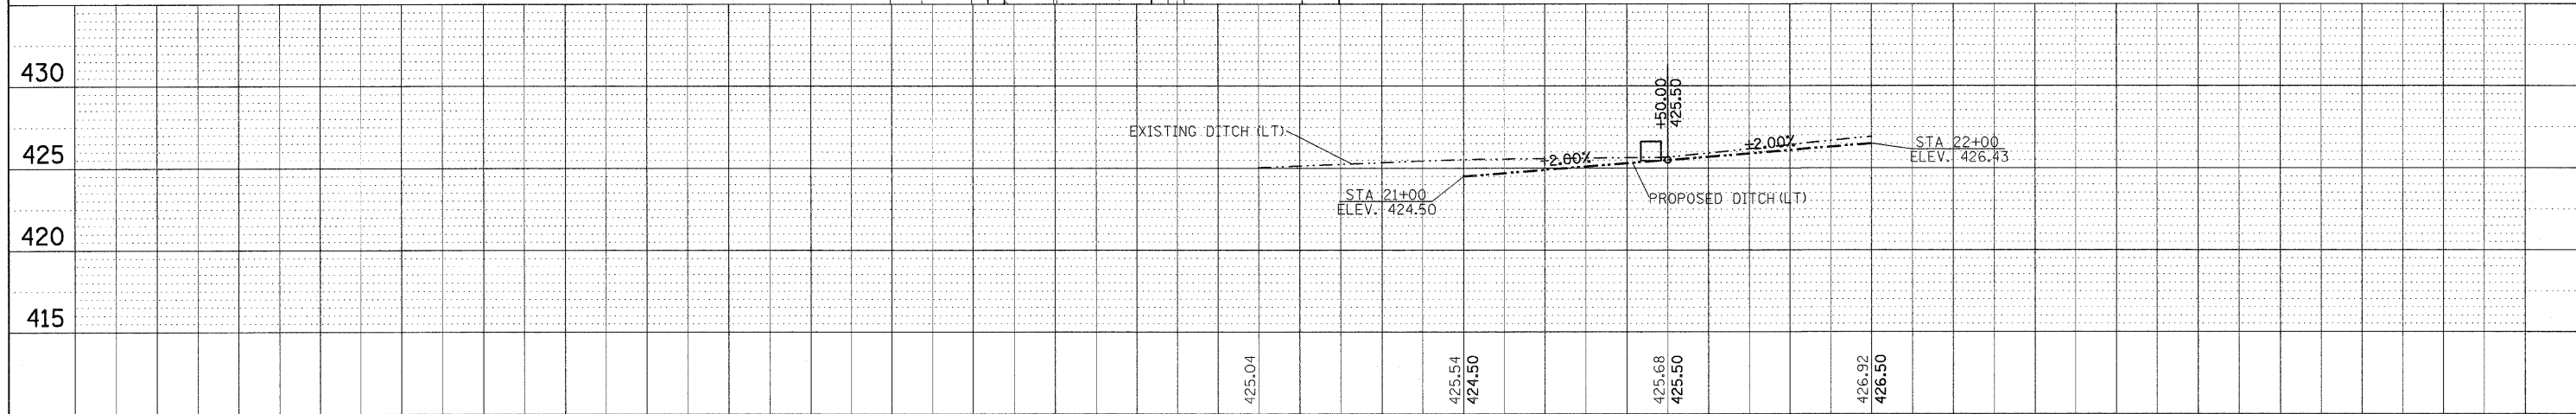
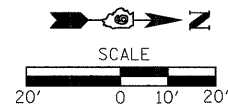


PLAN	SURVEYED	DATE
NOTE BOOK	PLOTTED	BY
NO.	CHECKED	
	RL OF WAY CHECKED	
	CADD FILE NAME	

FILE	SURVEYED	DATE
NOTE BOOK	PLOTTED	BY
NO.	CHECKED	
	STRUCTURE NOTATION CHNG	

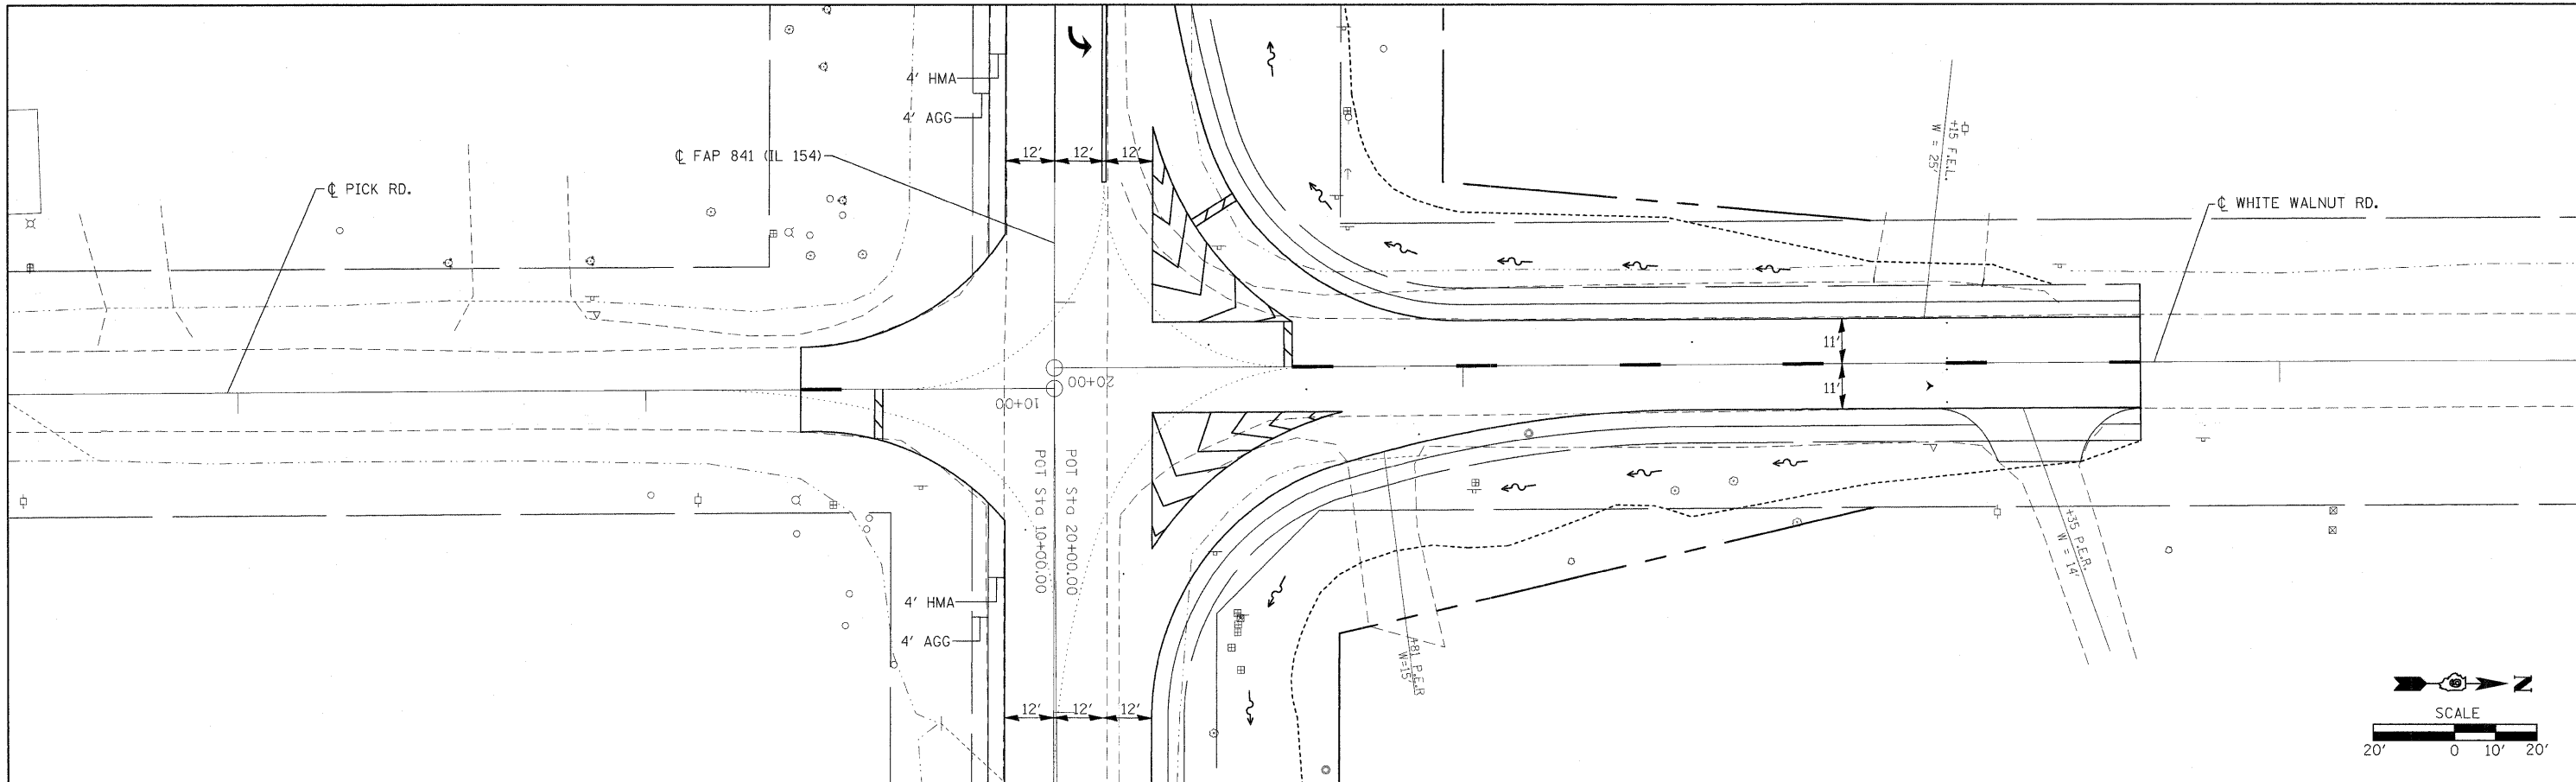

FILE NAME =	USER NAME = greenleesm	DESIGNED -	REVISED -	STATE OF ILLINOIS DEPARTMENT OF TRANSPORTATION	PLAN PROFILE - DRAINAGE WHITE WALNUT RD./PICK RD.			F.A.P. RTE.	SECTION	COUNTY	TOTAL SHEETS	SHEET NO.
ca:\pw_work\p\dot\greenleesm\dms51989\d97	098_sht.pln.dgn	CHECKED -	REVISED -		841	108N-1	PERRY	76	16			
	PLOT SCALE = 20.0000' / IN.	DRAWN -	REVISED -		SCALE: 1"=20'			SHEET NO. OF SHEETS STA. TO STA.		CONTRACT NO. 78098		
	PLOT DATE = 1/27/2010	CHECKED -	REVISED -					ILLINOIS FED. AID PROJECT				