



PARCEL NO	PROPERTY OWNER	PURPOSE	ACREAGE
177	PICK'S ROLLING ACRES, LLC	ROW	0.340

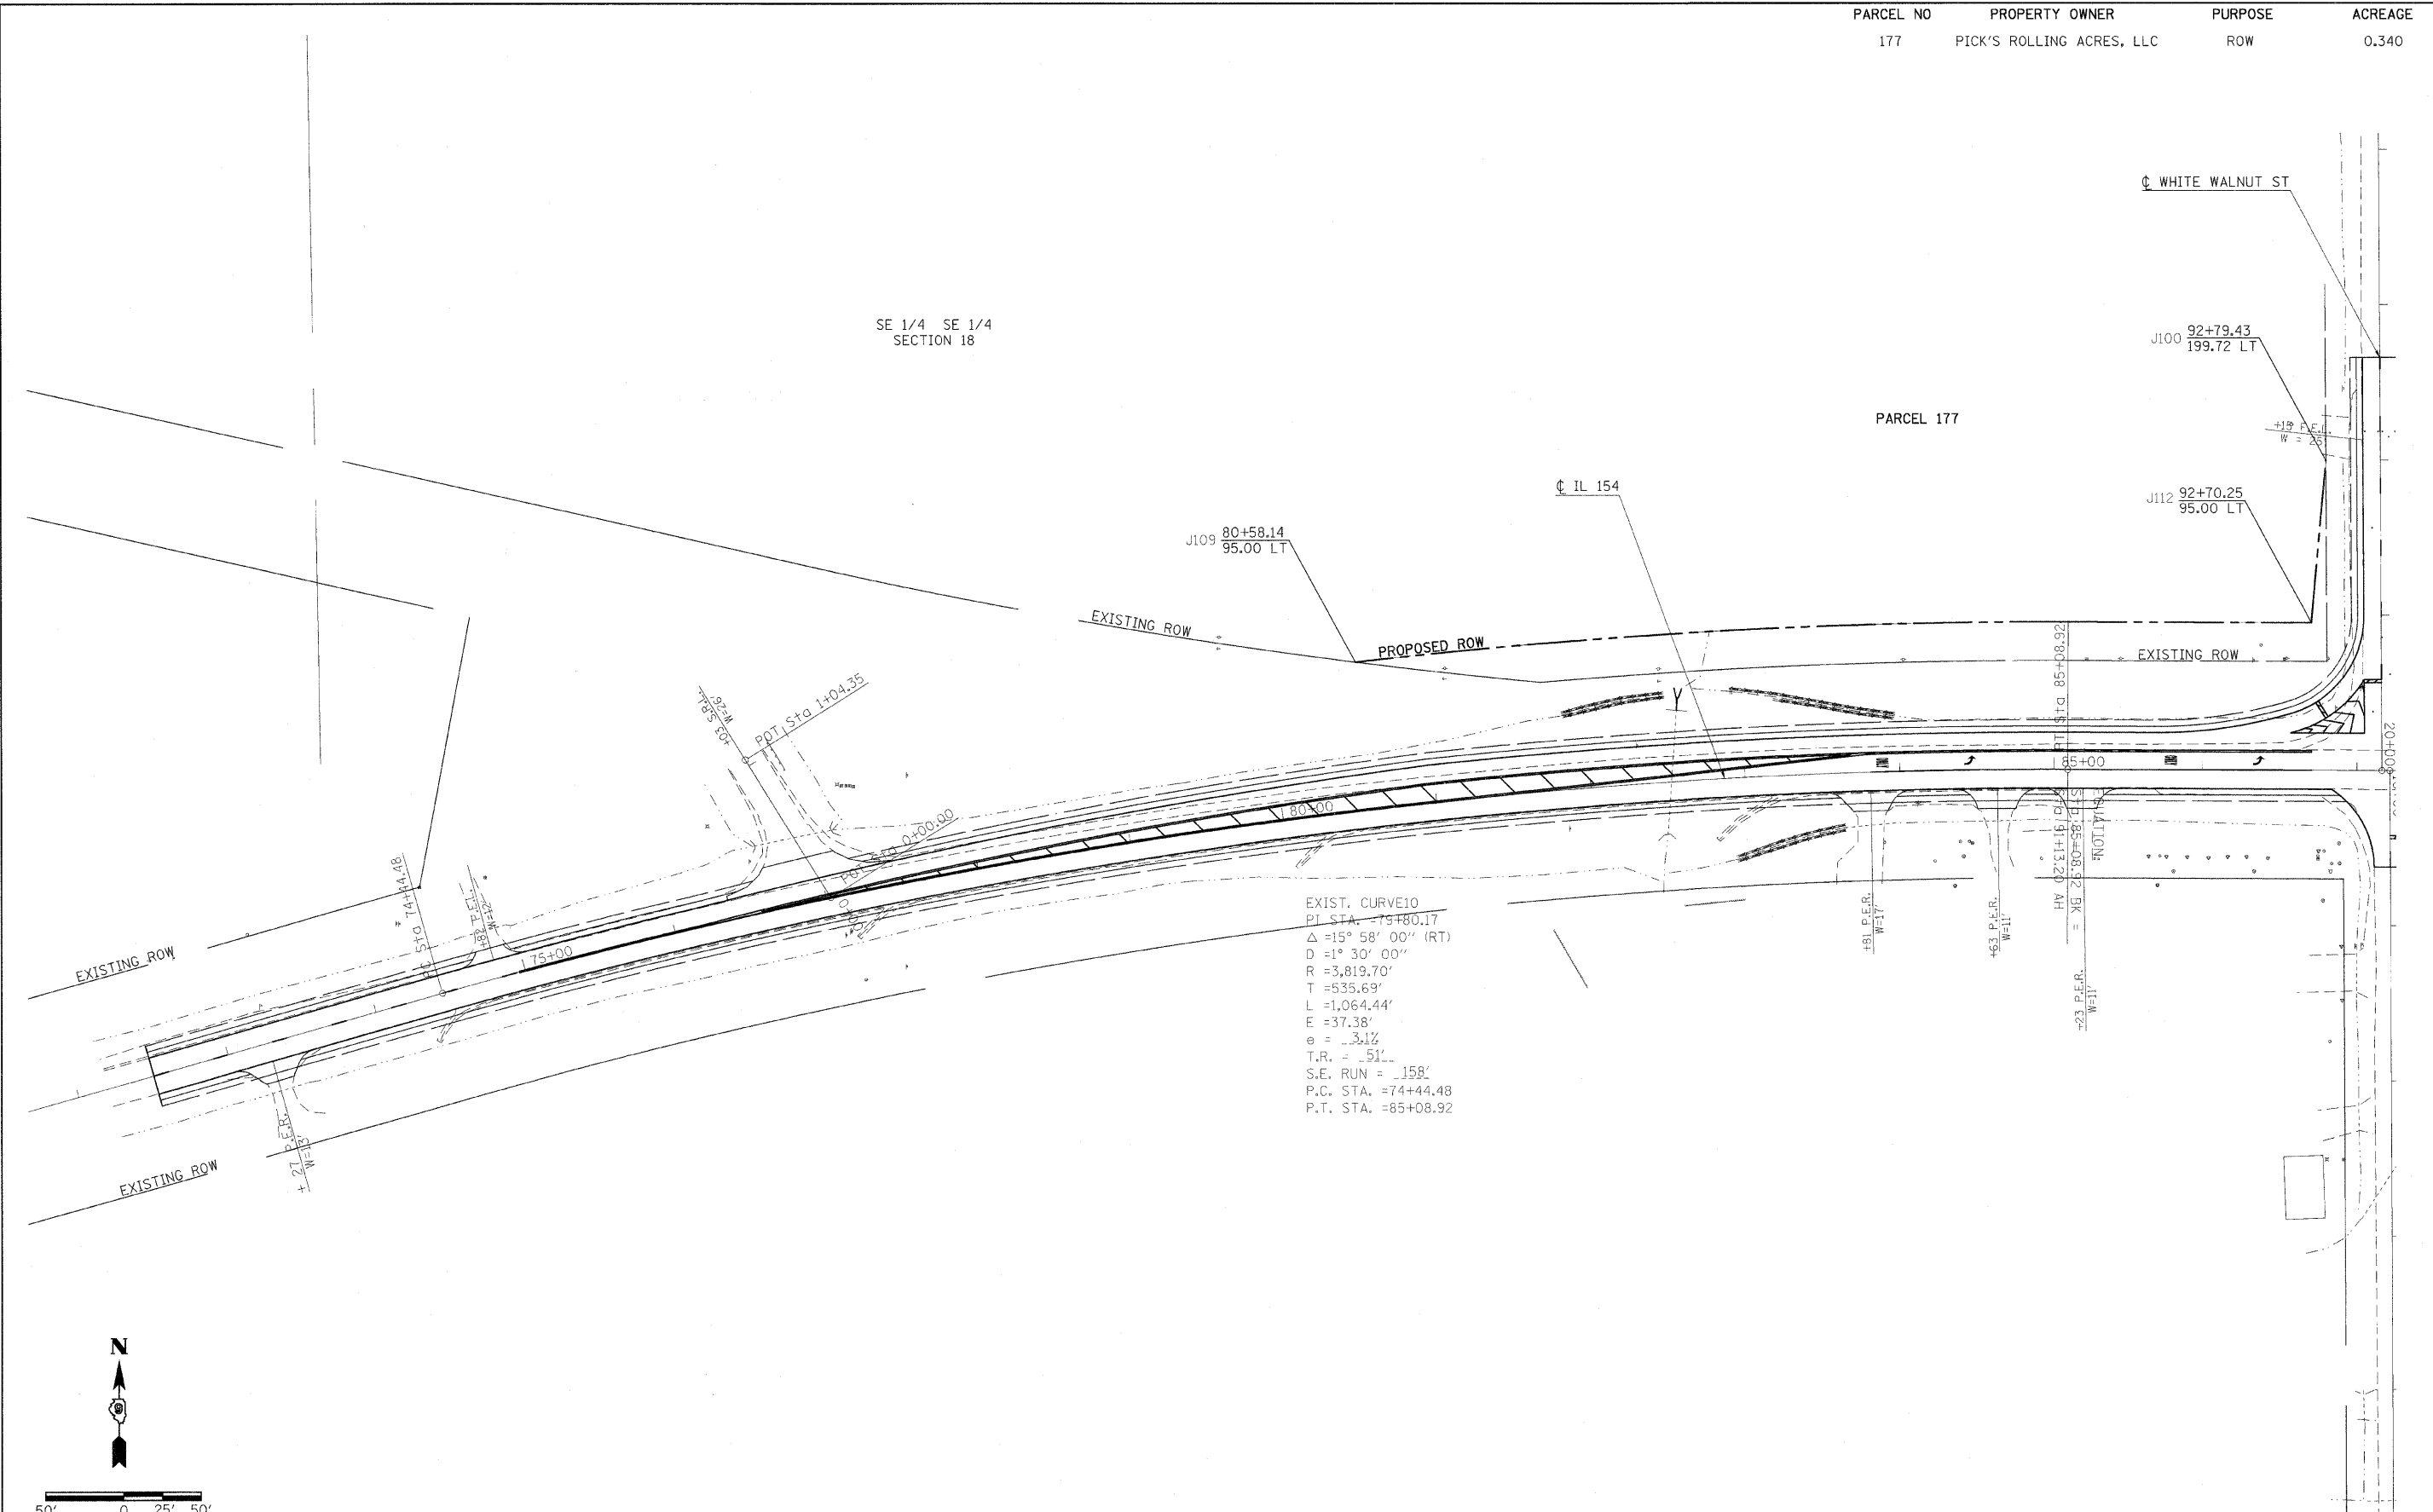

EXIST. CURVE10
 PT. STA. = 75+80.17
 $\Delta = 15^\circ 58' 00''$ (RT)
 $D = 1^\circ 30' 00''$
 $R = 3,819.70'$
 $T = 535.69'$
 $L = 1,064.44'$
 $E = 37.38'$
 $e = -3.1\%$
 $T.R. = -51'$
 $S.E. RUN = 158'$
 $P.C. STA. = 74+44.48$
 $P.T. STA. = 85+08.92$

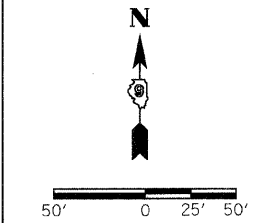

FILE NAME =	USER NAME = greenleesm	DESIGNED -	REVISED -	STATE OF ILLINOIS DEPARTMENT OF TRANSPORTATION	IL ROUTE 154 ROW PLAN	F.A.P. RTE.	SECTION	COUNTY	TOTAL SHEETS	SHEET NO.	
c:\pwork\pwork\DOT\GREENLEES\dm51989\	902209-shr-row.dgn	DRAWN -	REVISED -			841	108N-1	PERRY	76	26	
	PLOT SCALE = 50.0000' / IN.	CHECKED -	REVISED -			CONTRACT NO. 78098					
	PLOT DATE = 1/27/2018	DATE -	REVISED -			ILLINOIS FED. AID PROJECT					

SCALE: SHEET NO. OF SHEETS STA. TO STA.