


STATIONING ALONG IL 154	STATIONING ALONG WHITE WALNUT	E.O.P. OFFSET	EDGE OF PAV'T. ELEV.	STATIONING ALONG IL 154	E.O.P. OFFSET	DISTANCE ALONG RADIUS
		FEET	FEET		FEET	
0+00	RT. 20+99.60	11.0	426.28			10
0+10	RT. 20+89.64	11.8	426.14			10
0+20	RT. 20+79.91	14.1	426.01			10
0+30	RT. 20+70.65	17.8	425.84			10
0+40	RT. 20+62.08	22.9	425.69	LT. 92+92.59	61.9	10
0+50	RT. 20+54.39	29.3	425.60	LT. 92+86.27	54.2	10
0+60	RT. 20+47.76	36.8	425.58	LT. 92+78.84	47.5	10
0+70	RT. 20+42.37	45.2	425.60	LT. 92+70.48	42.0	10
0+80	RT. 20+38.32	54.3	425.65	LT. 92+61.38	37.9	10
0+90			425.78	LT. 92+51.82	35.0	10
1+00			425.89	LT. 92+42.14	32.5	10
1+10			425.98	LT. 92+32.38	30.3	10
1+20			426.06	LT. 92+22.56	28.4	10
1+30			426.11	LT. 92+12.68	26.9	10
1+40			426.15	LT. 92+02.75	25.6	10
1+50			426.18	LT. 91+92.79	24.8	10
1+60			426.21	LT. 91+82.81	24.2	10
1+70			426.23	LT. 91+72.81	24.0	10

STATIONING ALONG IL 154	STATIONING ALONG IL 154	E.O.P. OFFSET	EDGE OF PAV'T. ELEV.	STATIONING ALONG WHITE WALNUT	E.O.P. OFFSET	DISTANCE ALONG RADIUS
		FEET	FEET		FEET	
0+00	LT. 94+01.30	24.0	426.32			10
0+10	LT. 93+91.34	24.8	426.29			10
0+20	LT. 93+81.62	27.1	426.23			10
0+30	LT. 93+72.36	30.8	426.13			10
0+40	LT. 93+63.78	35.9	425.95	LT. 20+35.55	48.1	10
0+50	LT. 93+56.09	42.3	425.80	LT. 20+41.98	40.4	10
0+60	LT. 93+49.47	49.8	425.52	LT. 20+49.52	33.9	10
0+70	LT. 93+44.07	58.2	425.54	LT. 20+57.96	28.5	10
0+80	LT. 93+40.03	67.3	425.65	LT. 20+67.13	24.6	10
0+90			425.79	LT. 20+76.72	21.7	10
1+00			425.93	LT. 20+86.40	19.2	10
1+10			426.09	LT. 20+96.10	17.1	10
1+20			426.27	LT. 21+05.99	15.2	10
1+30			426.48	LT. 21+15.88	13.7	10
1+40			426.68	LT. 21+25.81	12.5	10
1+50			426.89	LT. 21+35.77	11.7	10
1+60			427.08	LT. 21+45.76	11.2	10
1+70			427.22	LT. 21+55.76	11.0	10

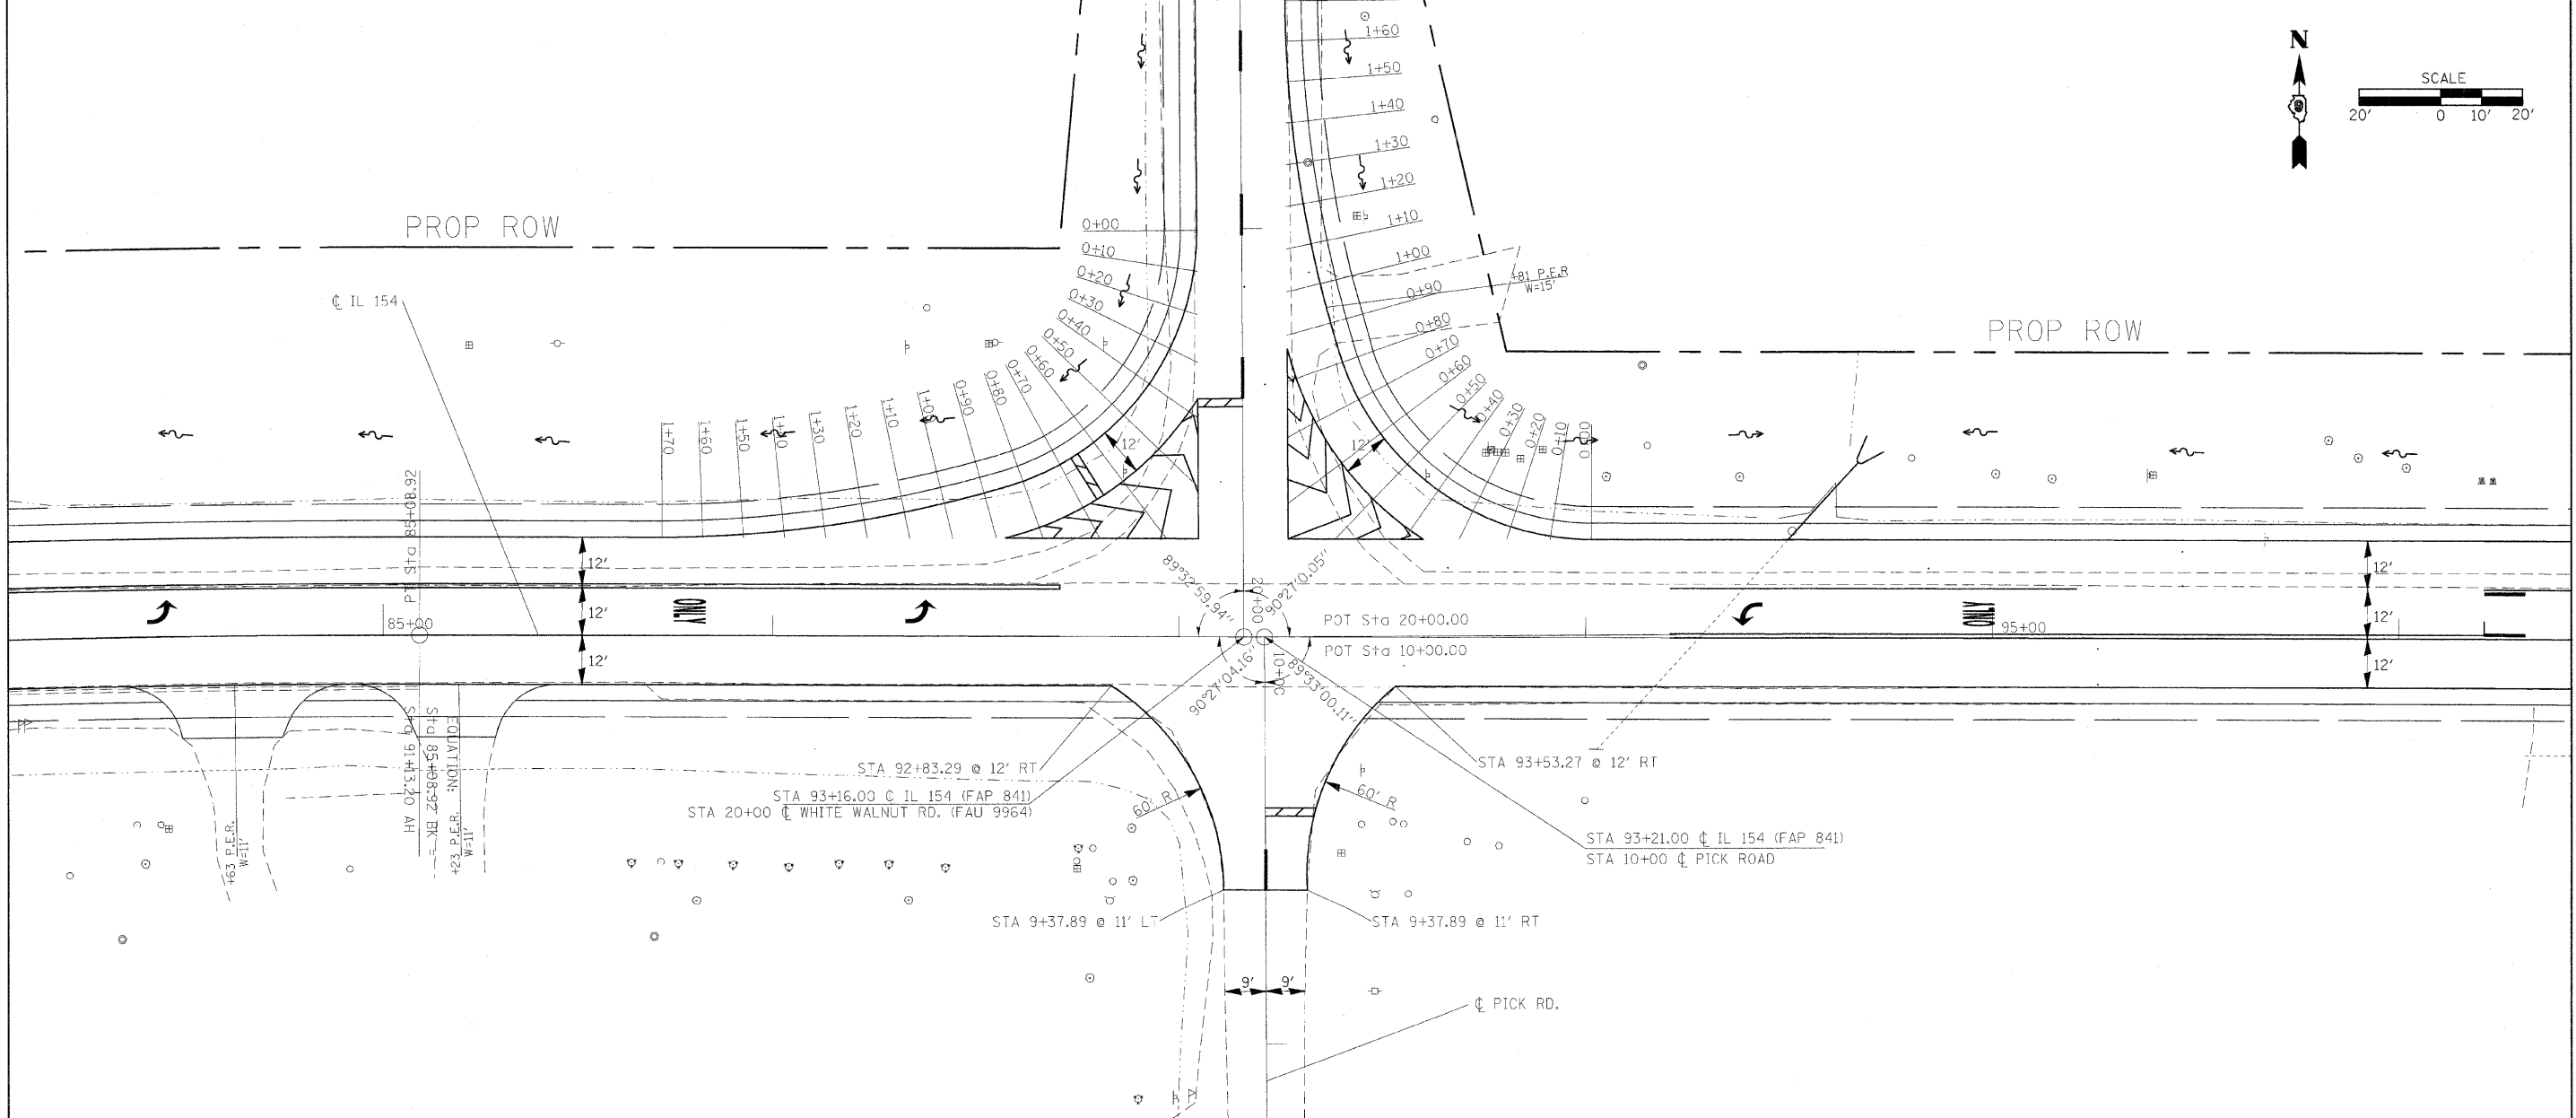

FILE NAME =	USER NAME = greenleesm	DESIGNED -	REVISED -	STATE OF ILLINOIS DEPARTMENT OF TRANSPORTATION	GEOMETRICS	F.A.P. RTE.	SECTION	COUNTY	TOTAL SHEETS	SHEET NO.	
c:\pwork\pwork\greenleesm\dms51989\d	978898.sht.plndgn	DRAWN -	REVISED -			841	108N-1	PERRY	76	29	
	PLOT SCALE = 20.0000" / IN.	CHECKED -	REVISED -			CONTRACT NO. 78098					
	PLOT DATE = 1/27/2010	DATE -	REVISED -			FED. ROAD DIST. NO. ILLINOIS FED. AID PROJECT					