



## DETAIL OF BITUMINOUS OR PCC SIDEROADS WITH BUTT JOINT

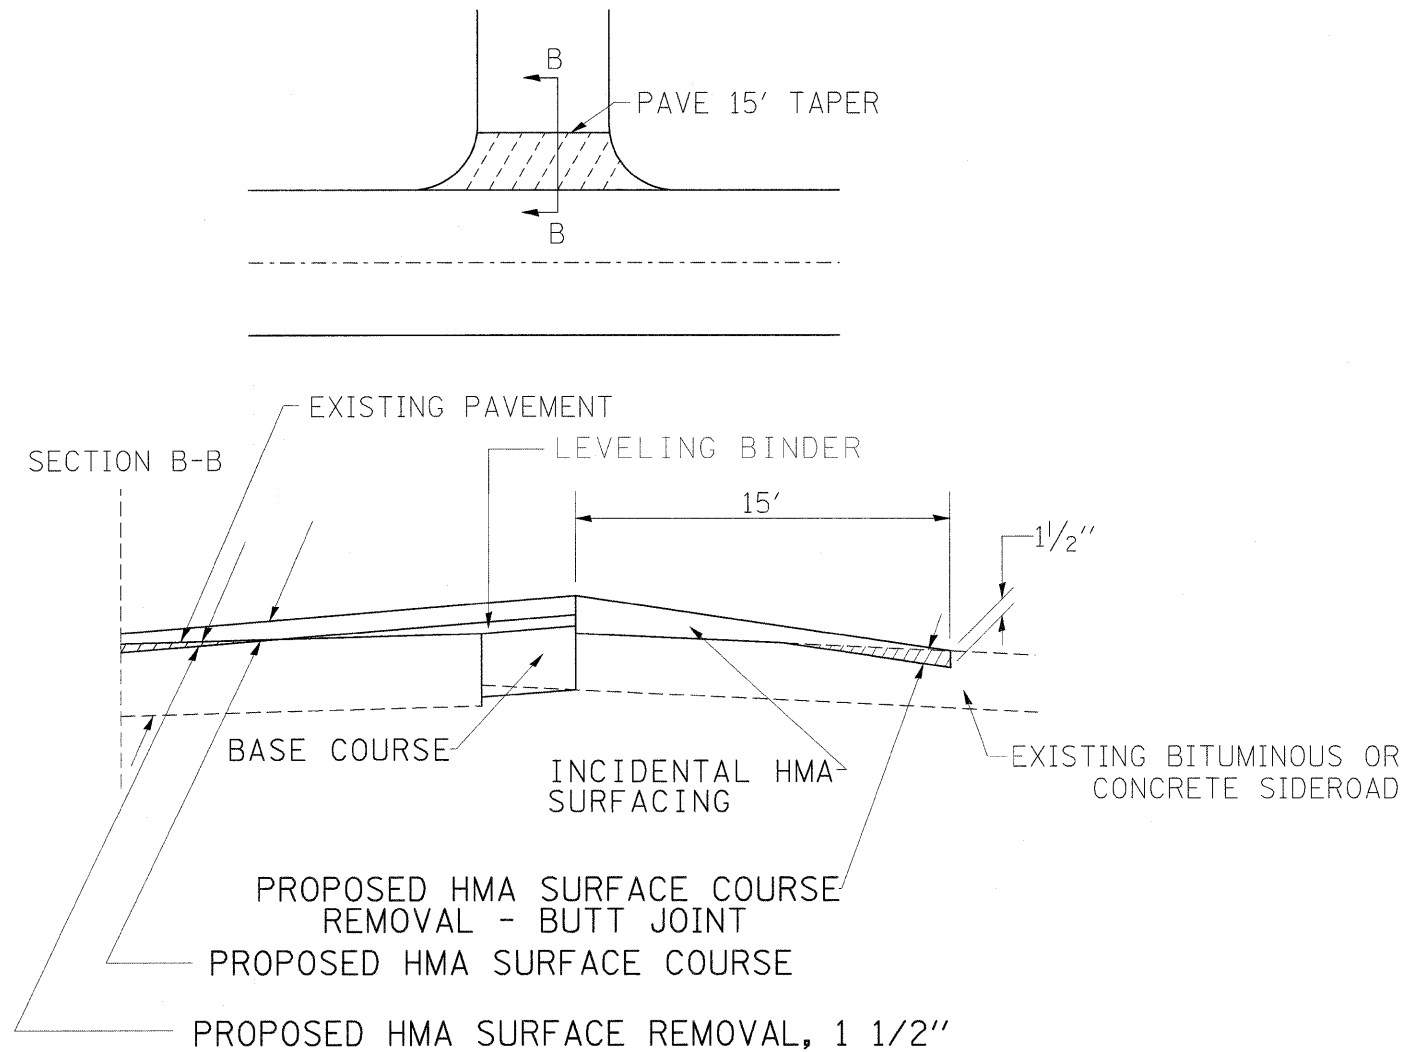

IF EXISTING BASE COURSE IS INADEQUATE, AS DETERMINED BY THE ENGINEER, THE SIDEROADS SHALL BE CORED OUT AND AGGREGATE BASE COURSE, TYPE B SHALL BE PLACED FOR BASE. THE COST OF CORING OUT THE SIDEROAD SHALL BE INCLUDED IN THE COST OF THE AGGREGATE BASE COURSE. IF EXISTING BASE COURSE IS DETERMINED TO BE ADEQUATE, THE AGGREGATE BASE COURSE SHALL BE DELETED AND THE PREPARATION OF THE BASE SHALL BE CONSTRUCTED ACCORDING TO ARTICLE 406.09.

## BUTT JOINT DETAIL

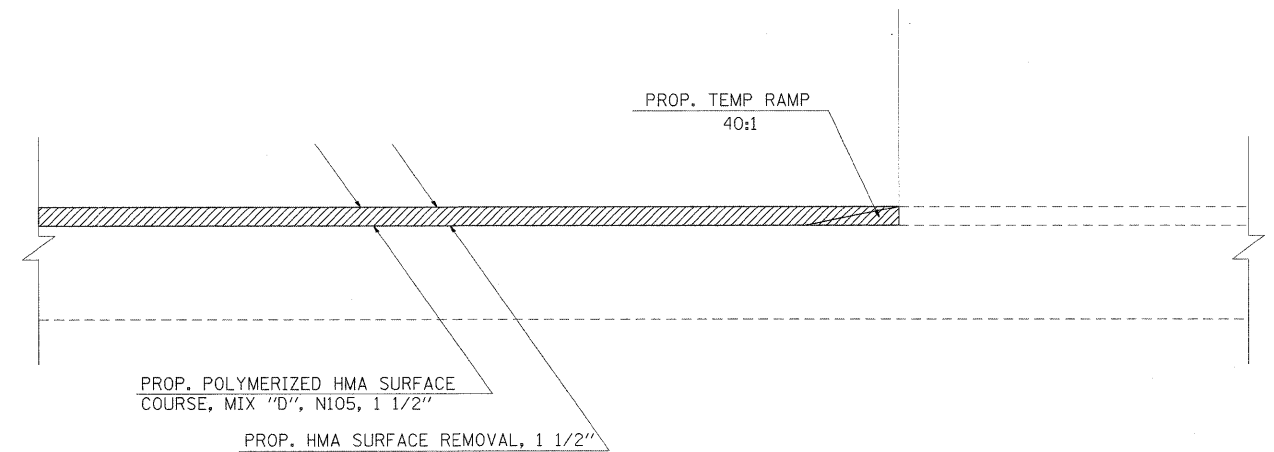

TO BE USED:  
 (IL 154) STA 72+50  
 (IL 154) STA 109+80.15  
 (WHITE WALNUT RD.) STA 22+45  
 (PICK RD.) STA 9+37.80

FILE NAME =	USER NAME = greenleesm	DESIGNED -	REVISED -
cs:\pw\work\pwidot\greenleesm\dms51989\c78098_sht_misc.dgn		DRAWN -	REVISED -
	PLOT SCALE = 50.4587' / IN.	CHECKED -	REVISED -
	PLOT DATE = 1/27/2010	DATE -	REVISED -

**STATE OF ILLINOIS  
DEPARTMENT OF TRANSPORTATION**

**DETAILS**

SCALE: SHEET NO. OF SHEETS STA. TO STA.

F.A.P. RTE.	SECTION	COUNTY	TOTAL SHEETS	SHEET NO.
841	108N-1	PERRY	76	38
CONTRACT NO. 78098				
ILLINOIS FED. AID PROJECT				