


DATE	
BY	
FINAL SURVEY	SURVEYED
NOTE BOOK NO.	PLOTTED
	TEMPLATE
	AREAS CHECKED

DATE	
BY	
ORIGINAL SURVEY	SURVEYED
NOTE BOOK NO.	PLOTTED
	TEMPLATE
	AREAS CHECKED

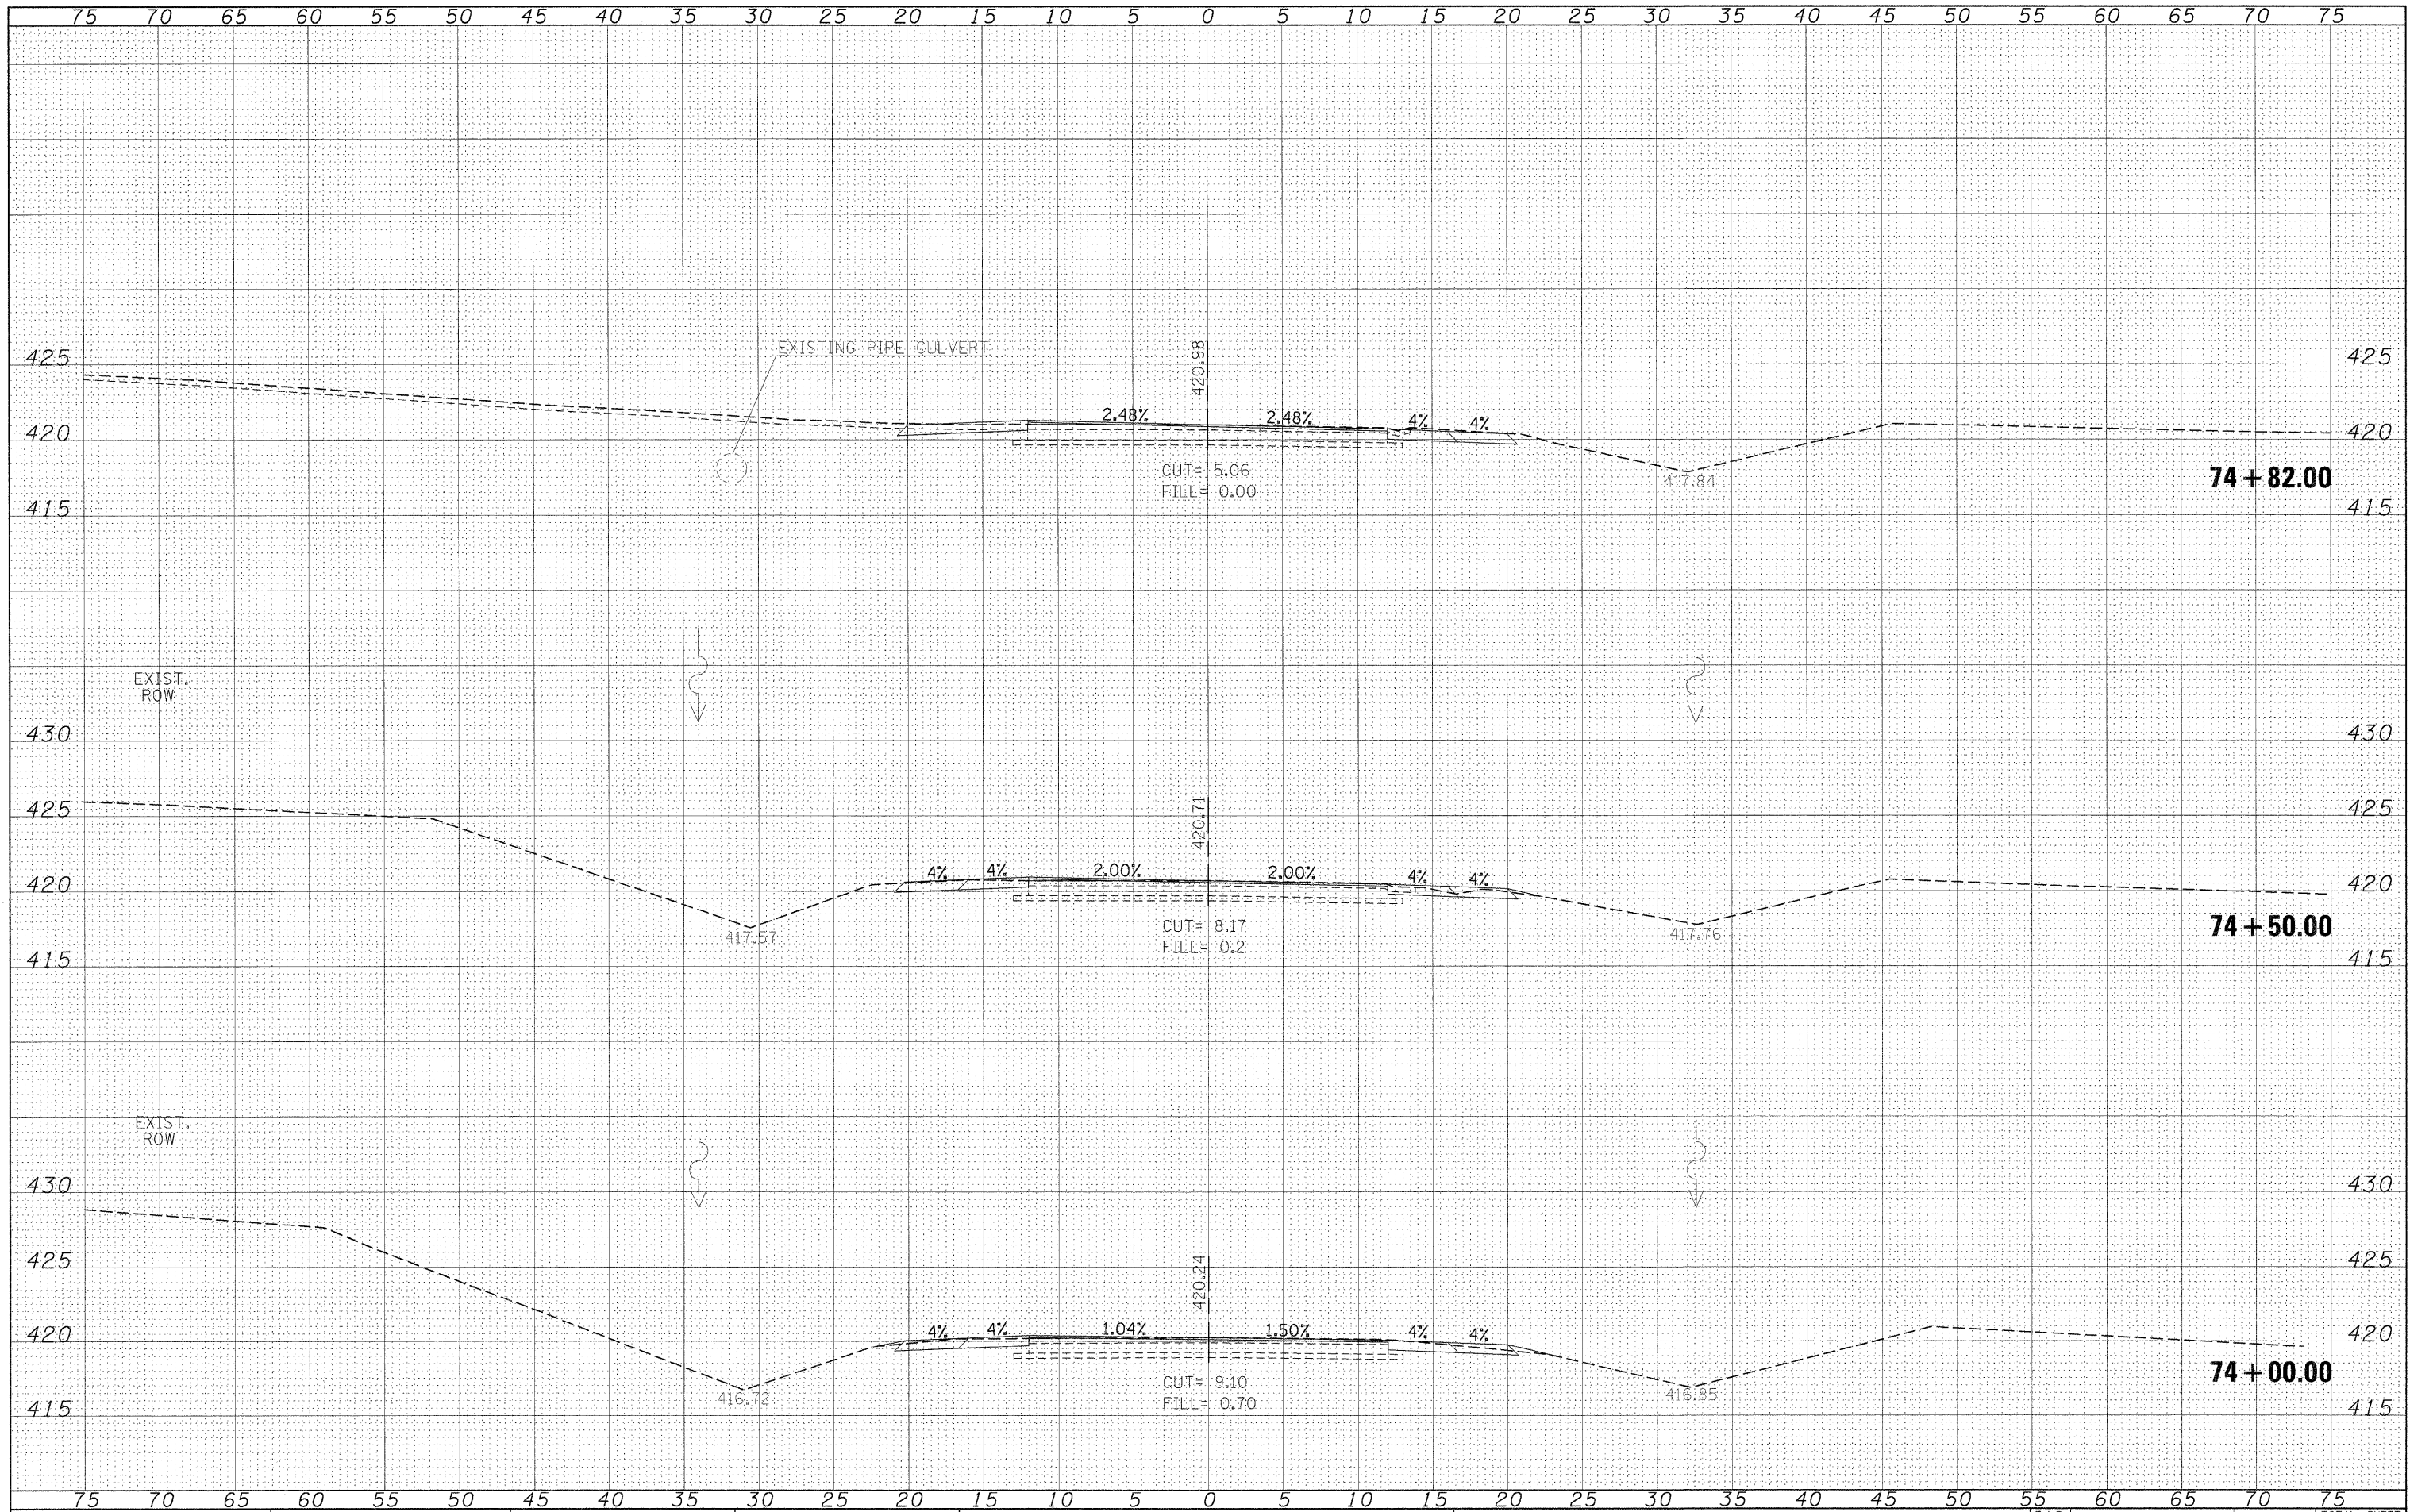

FILE NAME =	USER NAME = *USER*	DESIGNED -	REVISED -	STATE OF ILLINOIS DEPARTMENT OF TRANSPORTATION	IL 154 CROSS SECTIONS		F.A.P. RTE.	SECTION	COUNTY	TOTAL SHEETS	SHEET NO.
FILEL		DRAWN -	REVISED -		841	108N-1	PERRY	76	40		
PLOT SCALE = *SCALE*		CHECKED -	REVISED -		CONTRACT NO. 78098						
PLOT DATE = *DATE*		DATE -	REVISED -		ILLINOIS FED. AID PROJECT						
				SCALE: 1"=5'	SHEET NO.	OF SHEETS	STA. 74+00.00	TO STA. 74+82.00			