


DATE	
BY	
FINAL SURVEY	SURVEYED
NOTE BOOK	PLOTTED
NO.	TEMPLATE
	AREAS CHECKED

DATE	
BY	
ORIGINAL SURVEY	SURVEYED
NOTE BOOK	PLOTTED
NO.	TEMPLATE
	AREAS CHECKED

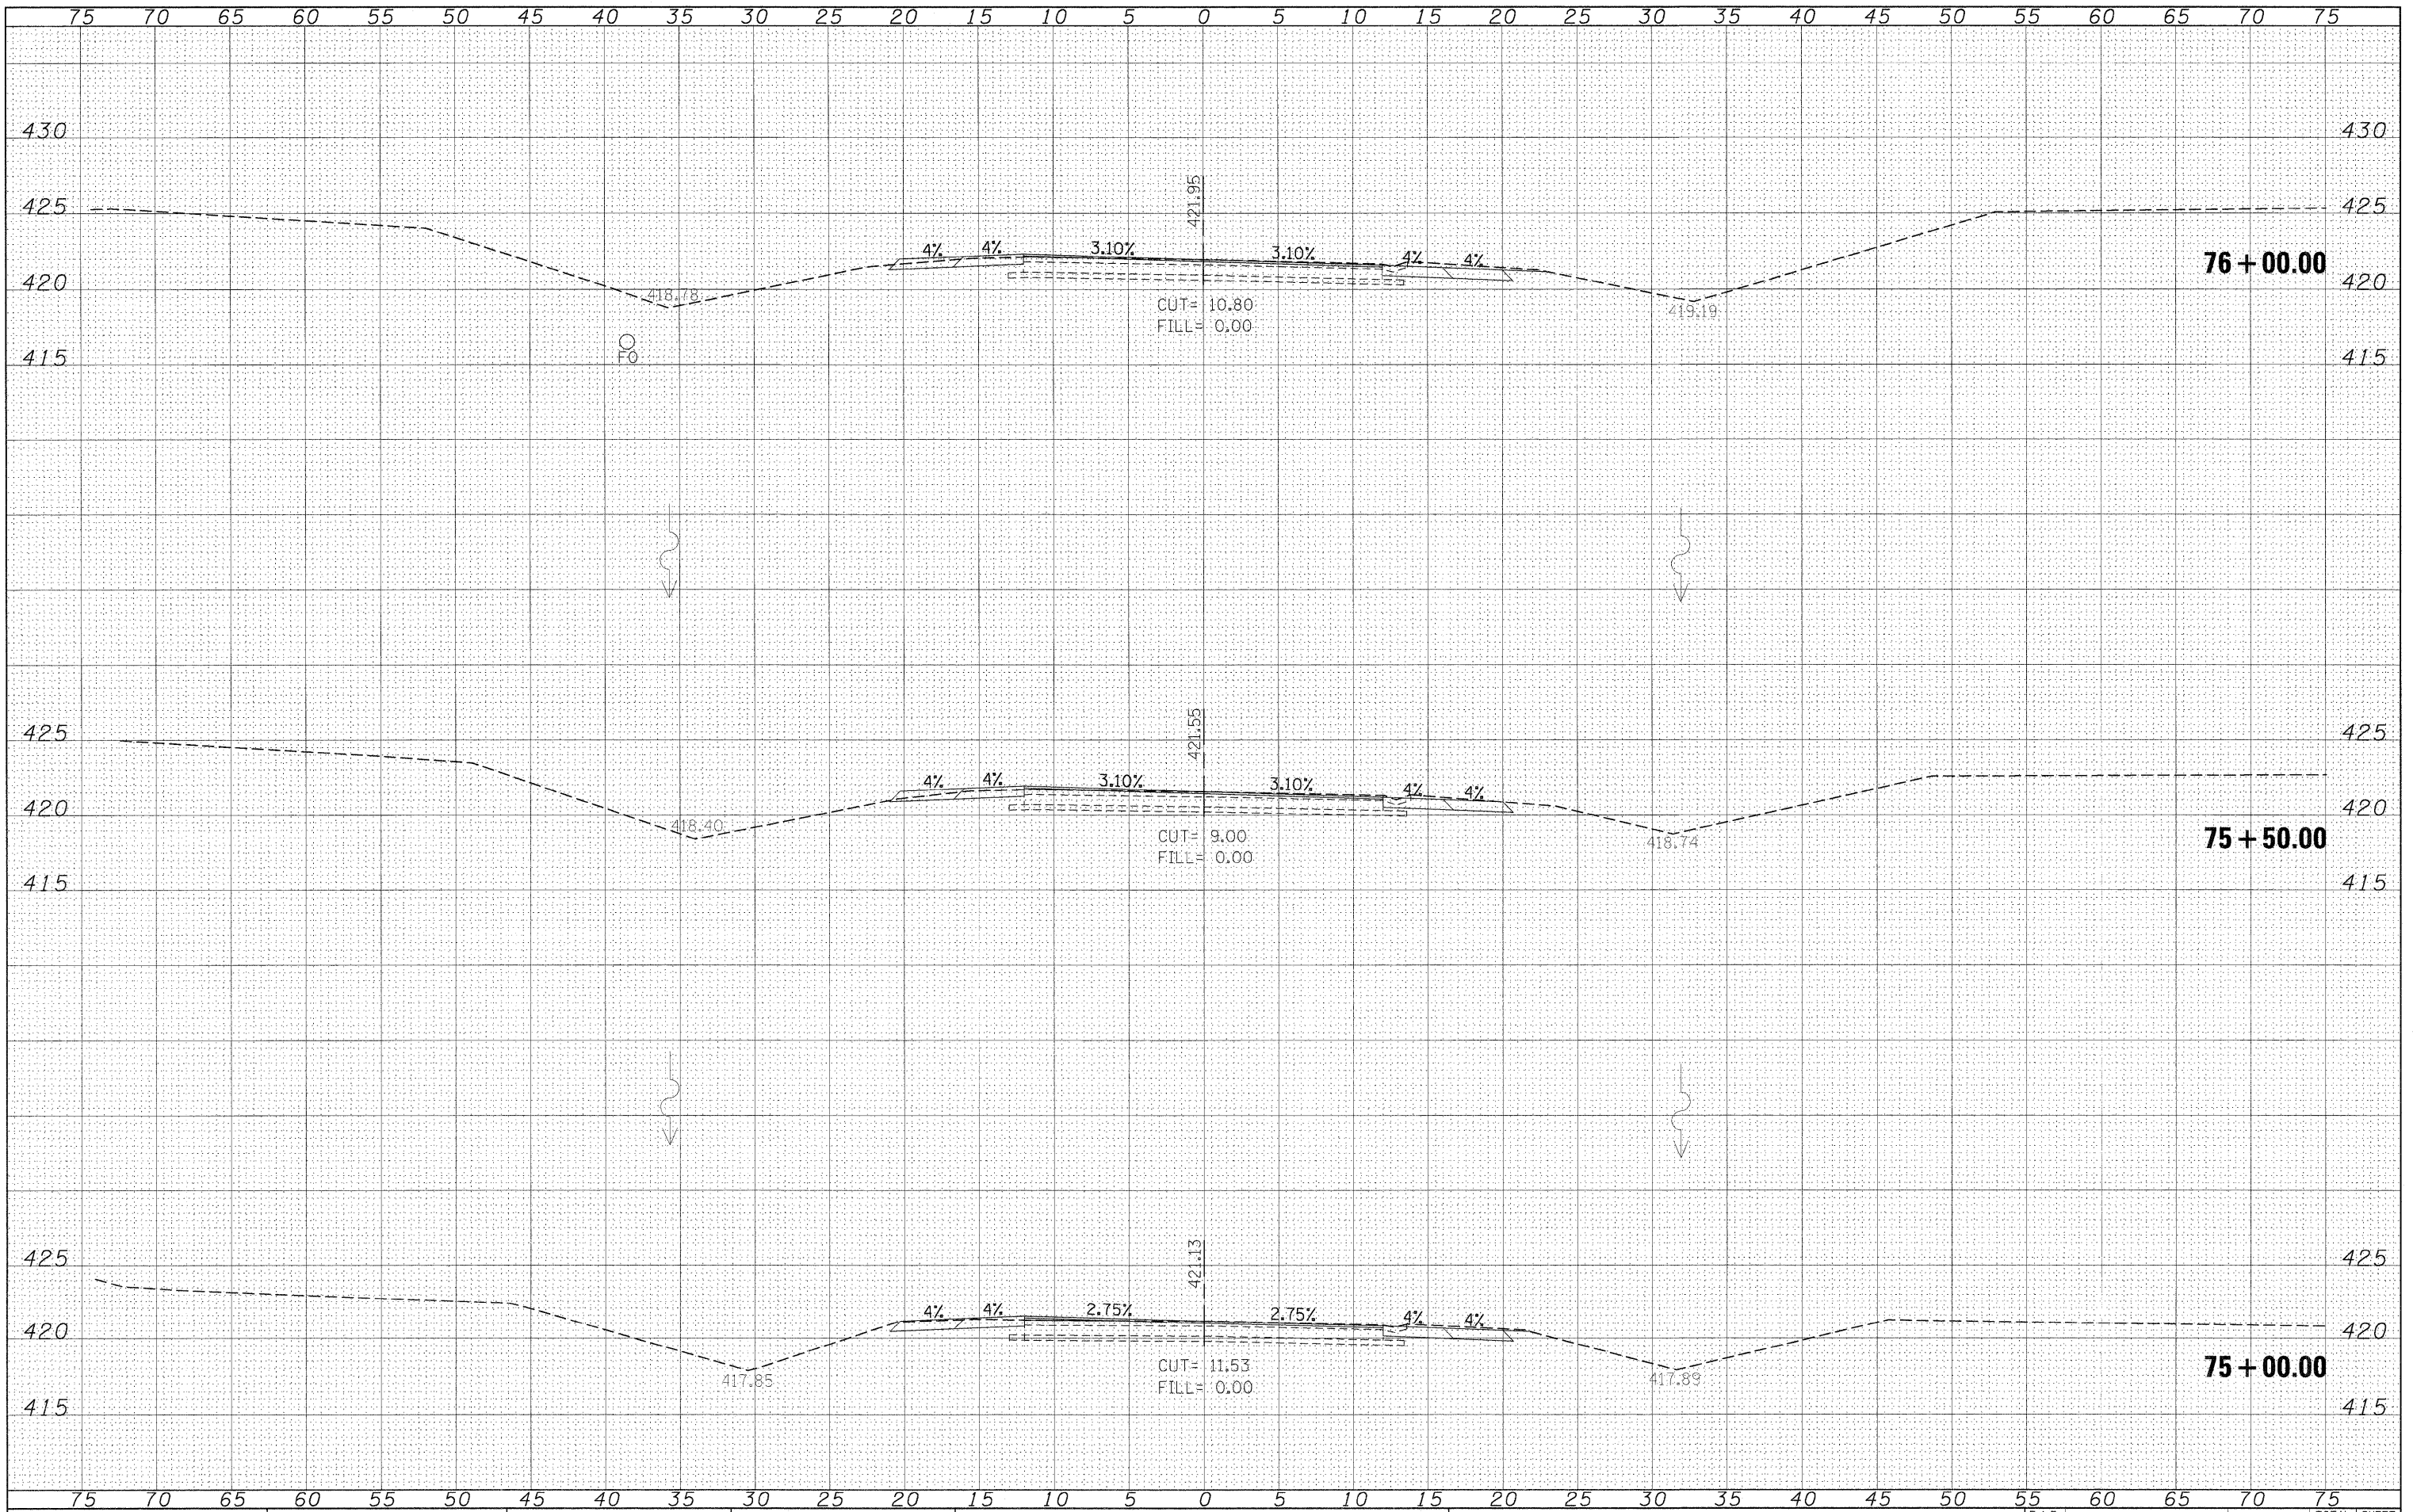

FILE NAME = #FILE#	USER NAME = #USER#	DESIGNED -	REVISED -	STATE OF ILLINOIS DEPARTMENT OF TRANSPORTATION	IL 154 CROSS SECTIONS		F.A.P. RTE. 841	SECTION 108N-1	COUNTY PERRY	TOTAL SHEETS 76	SHEET NO. 41	
	PLOT SCALE = #SCALE#	DRAWN -	REVISED -		SCALE: 1"=5'	SHEET NO. OF SHEETS	STA. 75+00.00 TO STA. 76+00.00	CONTRACT NO. 78098				
	PLOT DATE = #DATE#	CHECKED -	REVISED -		ILLINOIS FED. AID PROJECT							
		DATE -	REVISED -									