


DATE	
BY	
ORIGINAL SURVEY	
SURVEYED	
NOTE BOOK	
PLotted	
TEMPLATE	
AREAS CHECKED	

DATE	
BY	
ORIGINAL SURVEY	
SURVEYED	
NOTE BOOK	
PLotted	
TEMPLATE	
AREAS CHECKED	

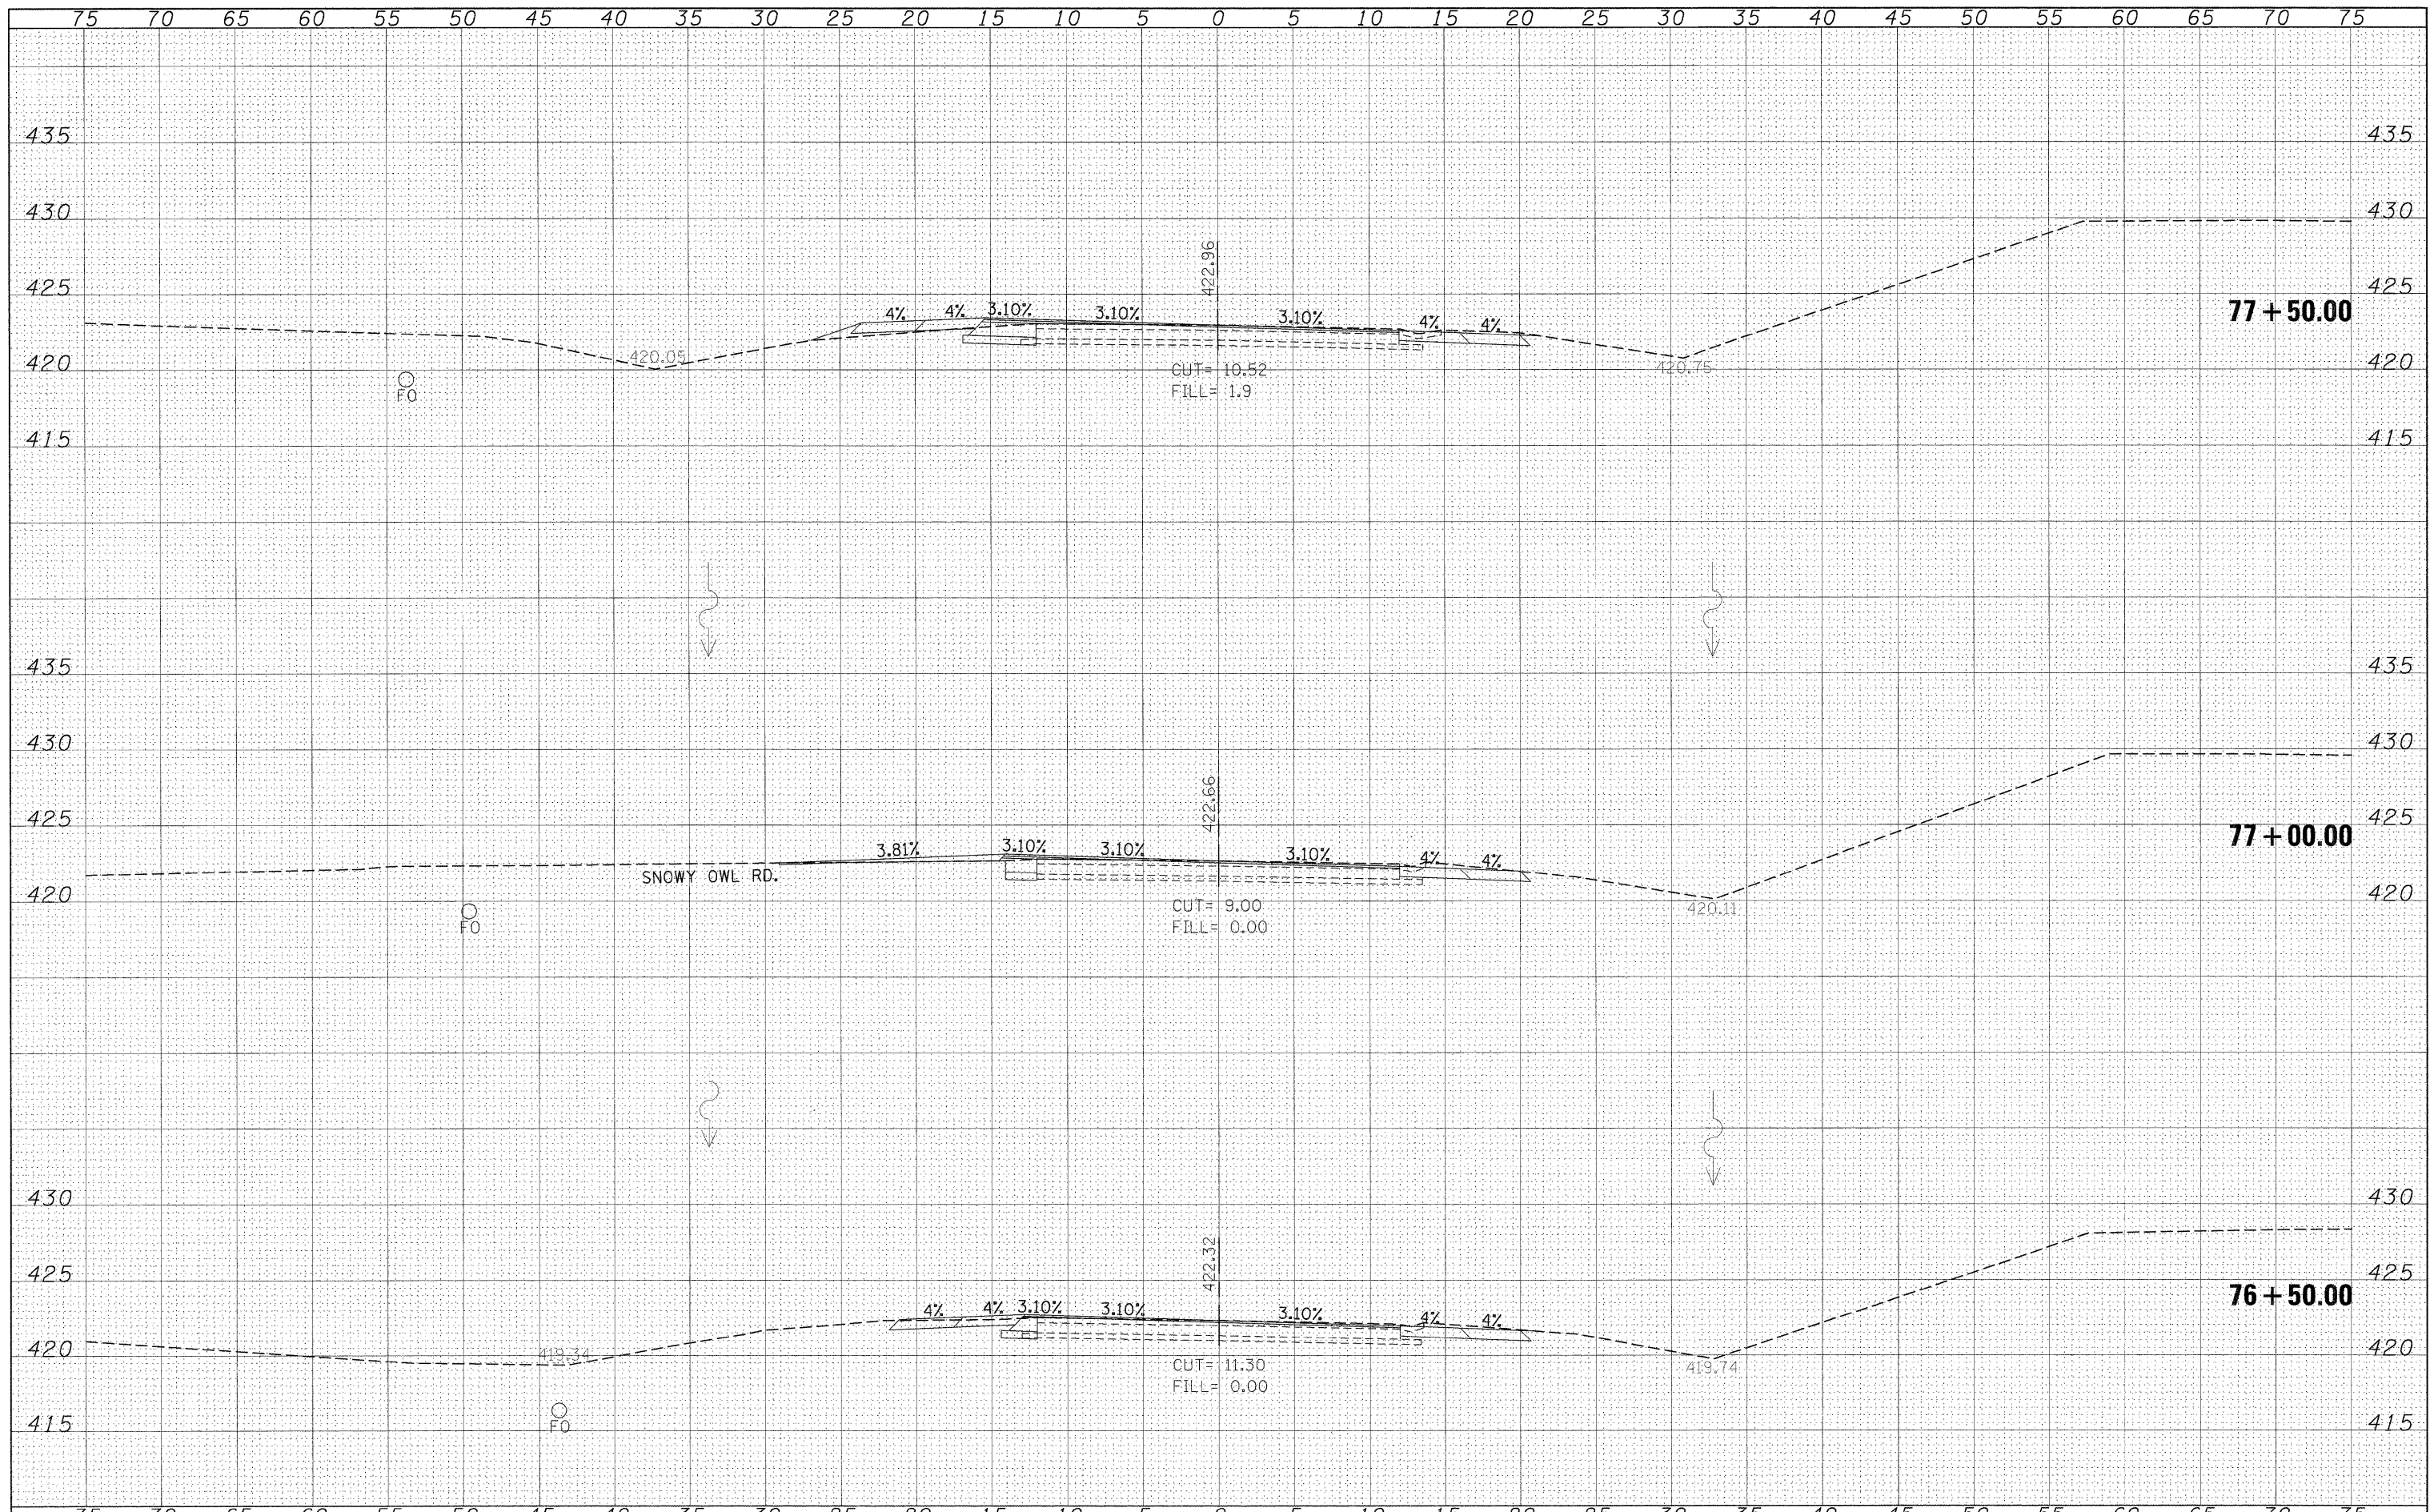

FILE NAME =	USER NAME = *USER*	DESIGNED -	REVISED -	STATE OF ILLINOIS DEPARTMENT OF TRANSPORTATION	IL 154 CROSS SECTIONS		F.A.P. RTE.	SECTION	COUNTY	TOTAL SHEETS	SHEET NO.	
FILEL		DRAWN -	REVISED -		841	108N-1	PERRY	76	42			
		CHECKED -	REVISED -		SCALE: 1"=5'		SHEET NO. OF SHEETS		STA. 76+50.00 TO STA. 77+50.00		CONTRACT NO. 78098	
		DATE -	REVISED -		ILLINOIS FED. AID PROJECT							