


DATE	
BY	
FINAL SURVEY	
NOTED TO DATE	
NOTE BOOK	
AREAS CHECKED	
NO.	

DATE	
BY	
ORIGINAL SURVEY	
NOTED TO DATE	
NOTE BOOK	
AREAS CHECKED	
NO.	

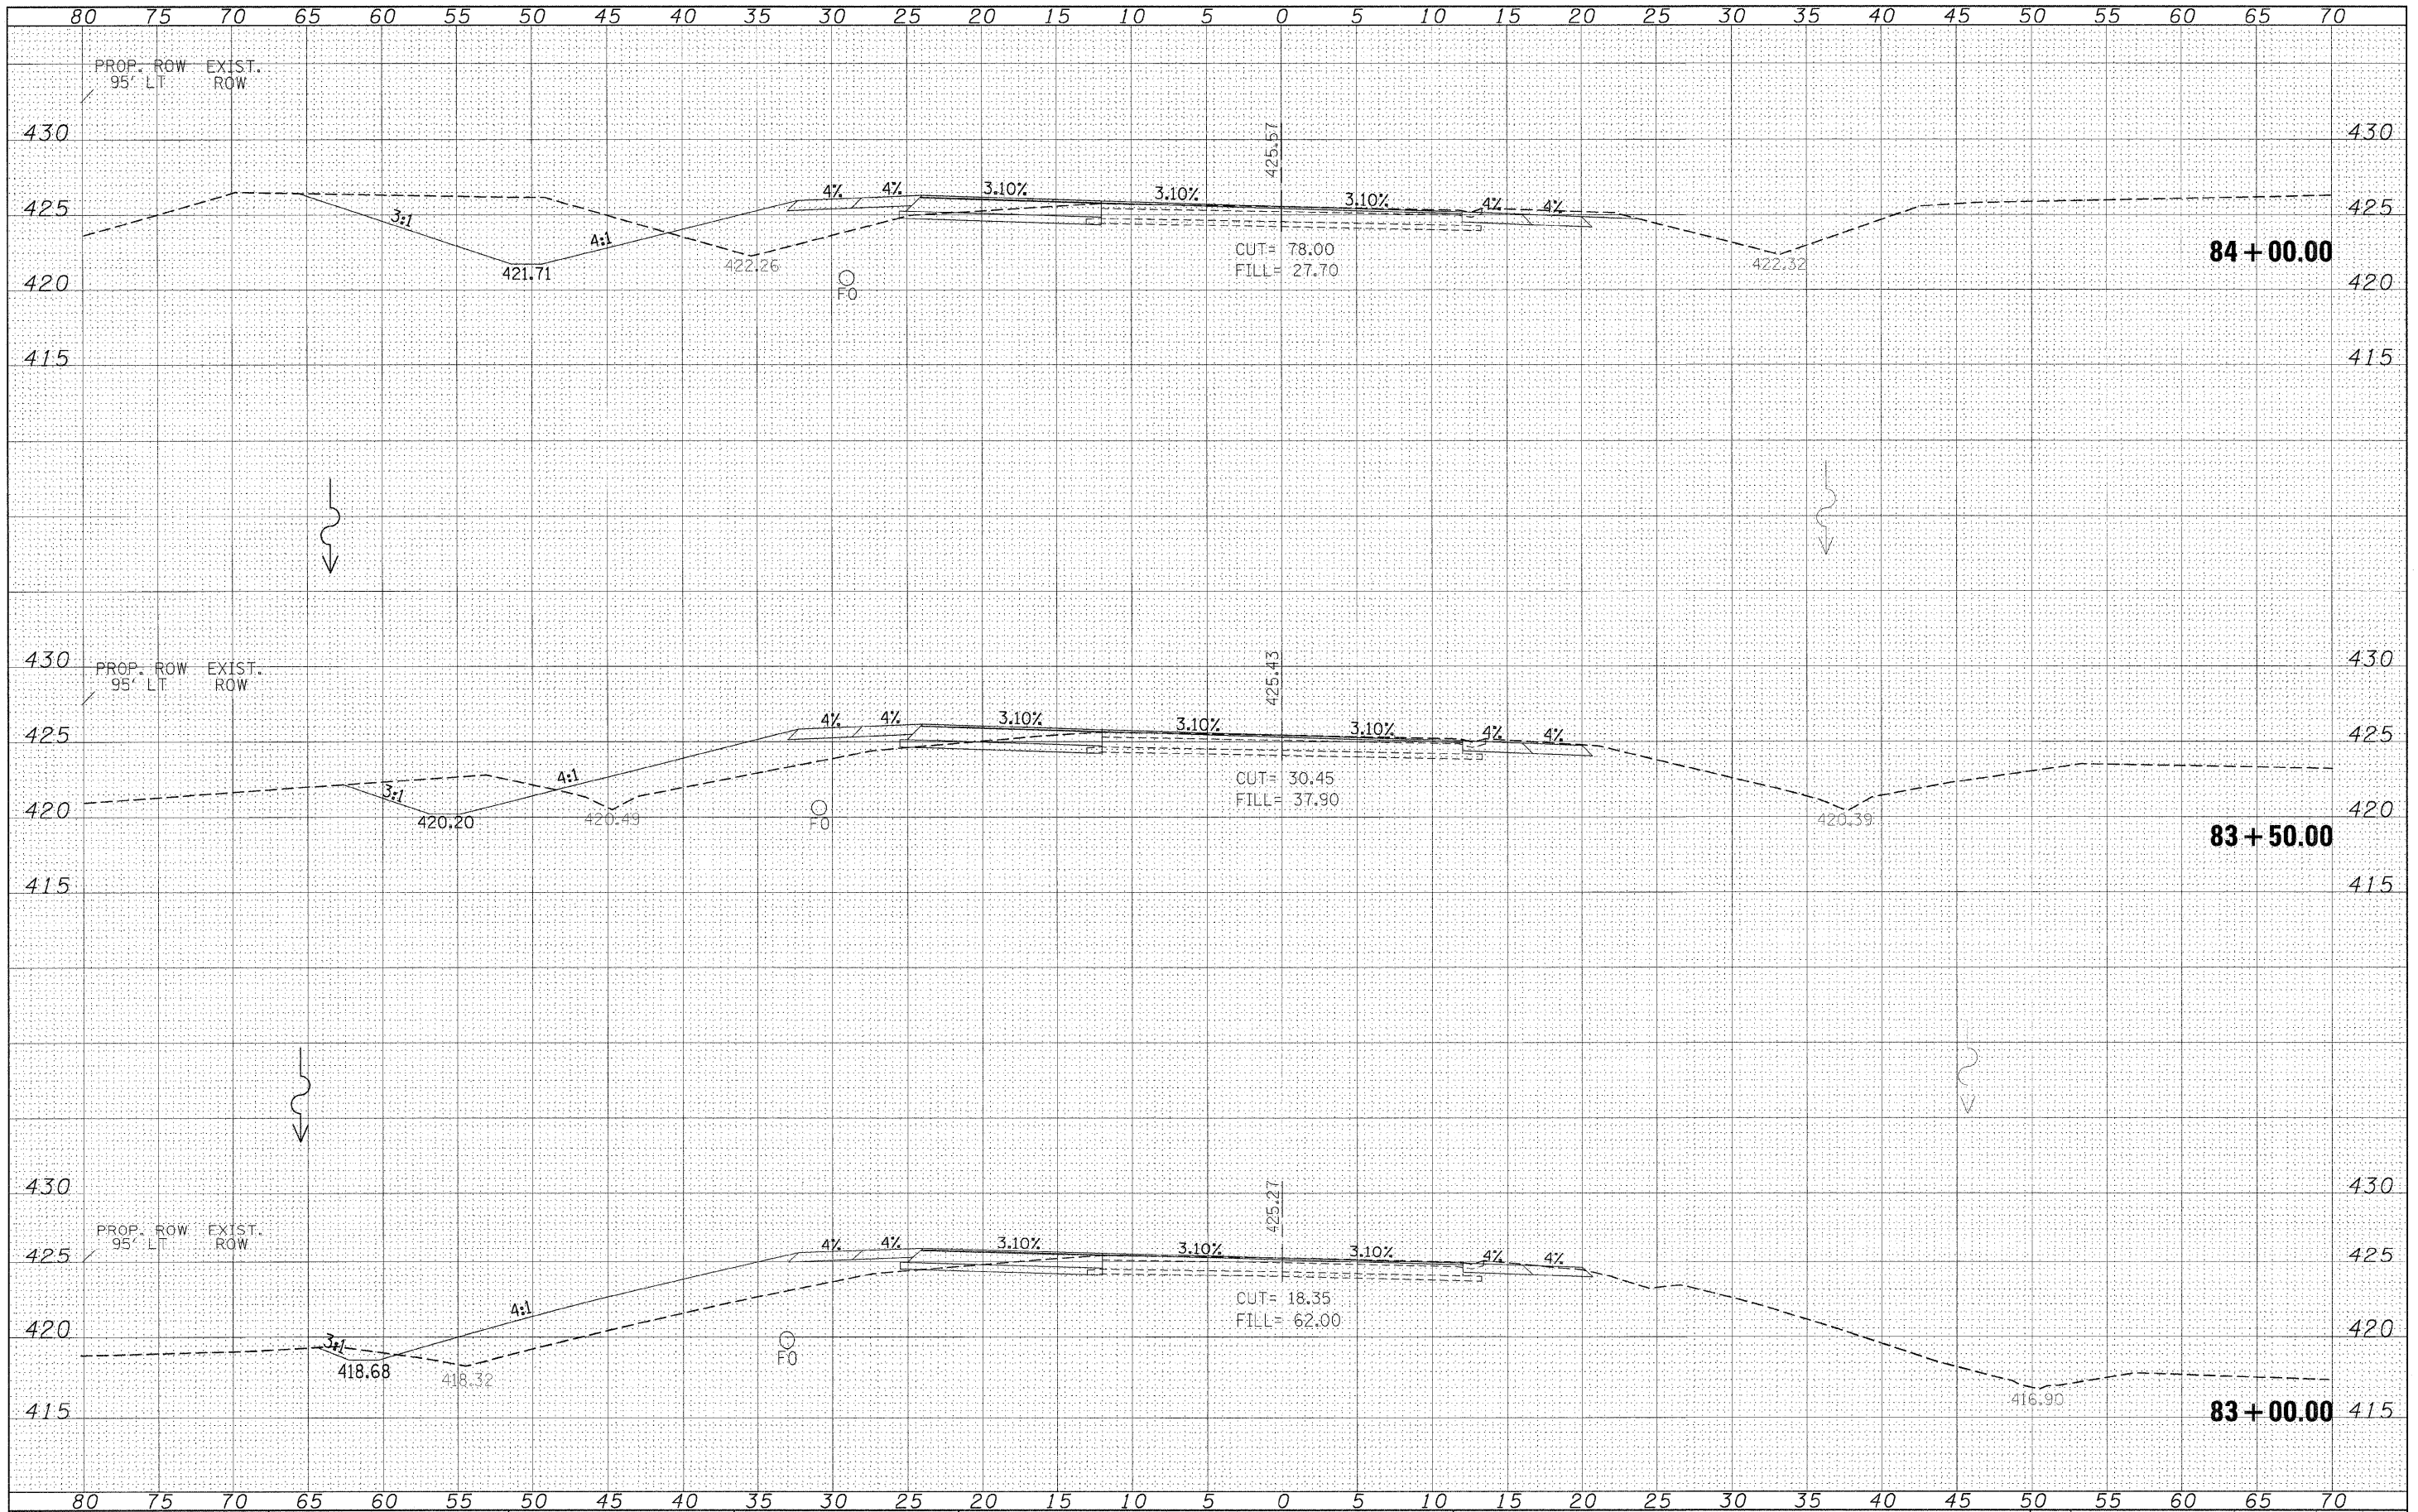

FILE NAME =
 #FILE#

USER NAME = #USER#	DESIGNED -	REVISED -
PLOT SCALE = #SCALE#	DRAWN -	REVISED -
PLOT DATE = #DATE#	CHECKED -	REVISED -
	DATE -	REVISED -

**STATE OF ILLINOIS
 DEPARTMENT OF TRANSPORTATION**

**IL 154
 CROSS SECTIONS**

SCALE: 1"=5' SHEET NO. OF SHEETS STA. 83+00.00 TO STA. 84+00.00

F.A.P. RTE.	SECTION	COUNTY	TOTAL SHEETS	SHEET NO.
841	108N-1	PERRY	76	47
CONTRACT NO. 78098				
ILLINOIS FED. AID PROJECT				