


DATE	
BY	
SHRINKED	
SURVEY	
PLOTTED	
TEMPLATE	
AREAS	
CHECKED	
NO.	

DATE	
BY	
SHRINKED	
SURVEY	
PLOTTED	
TEMPLATE	
AREAS	
CHECKED	
NO.	

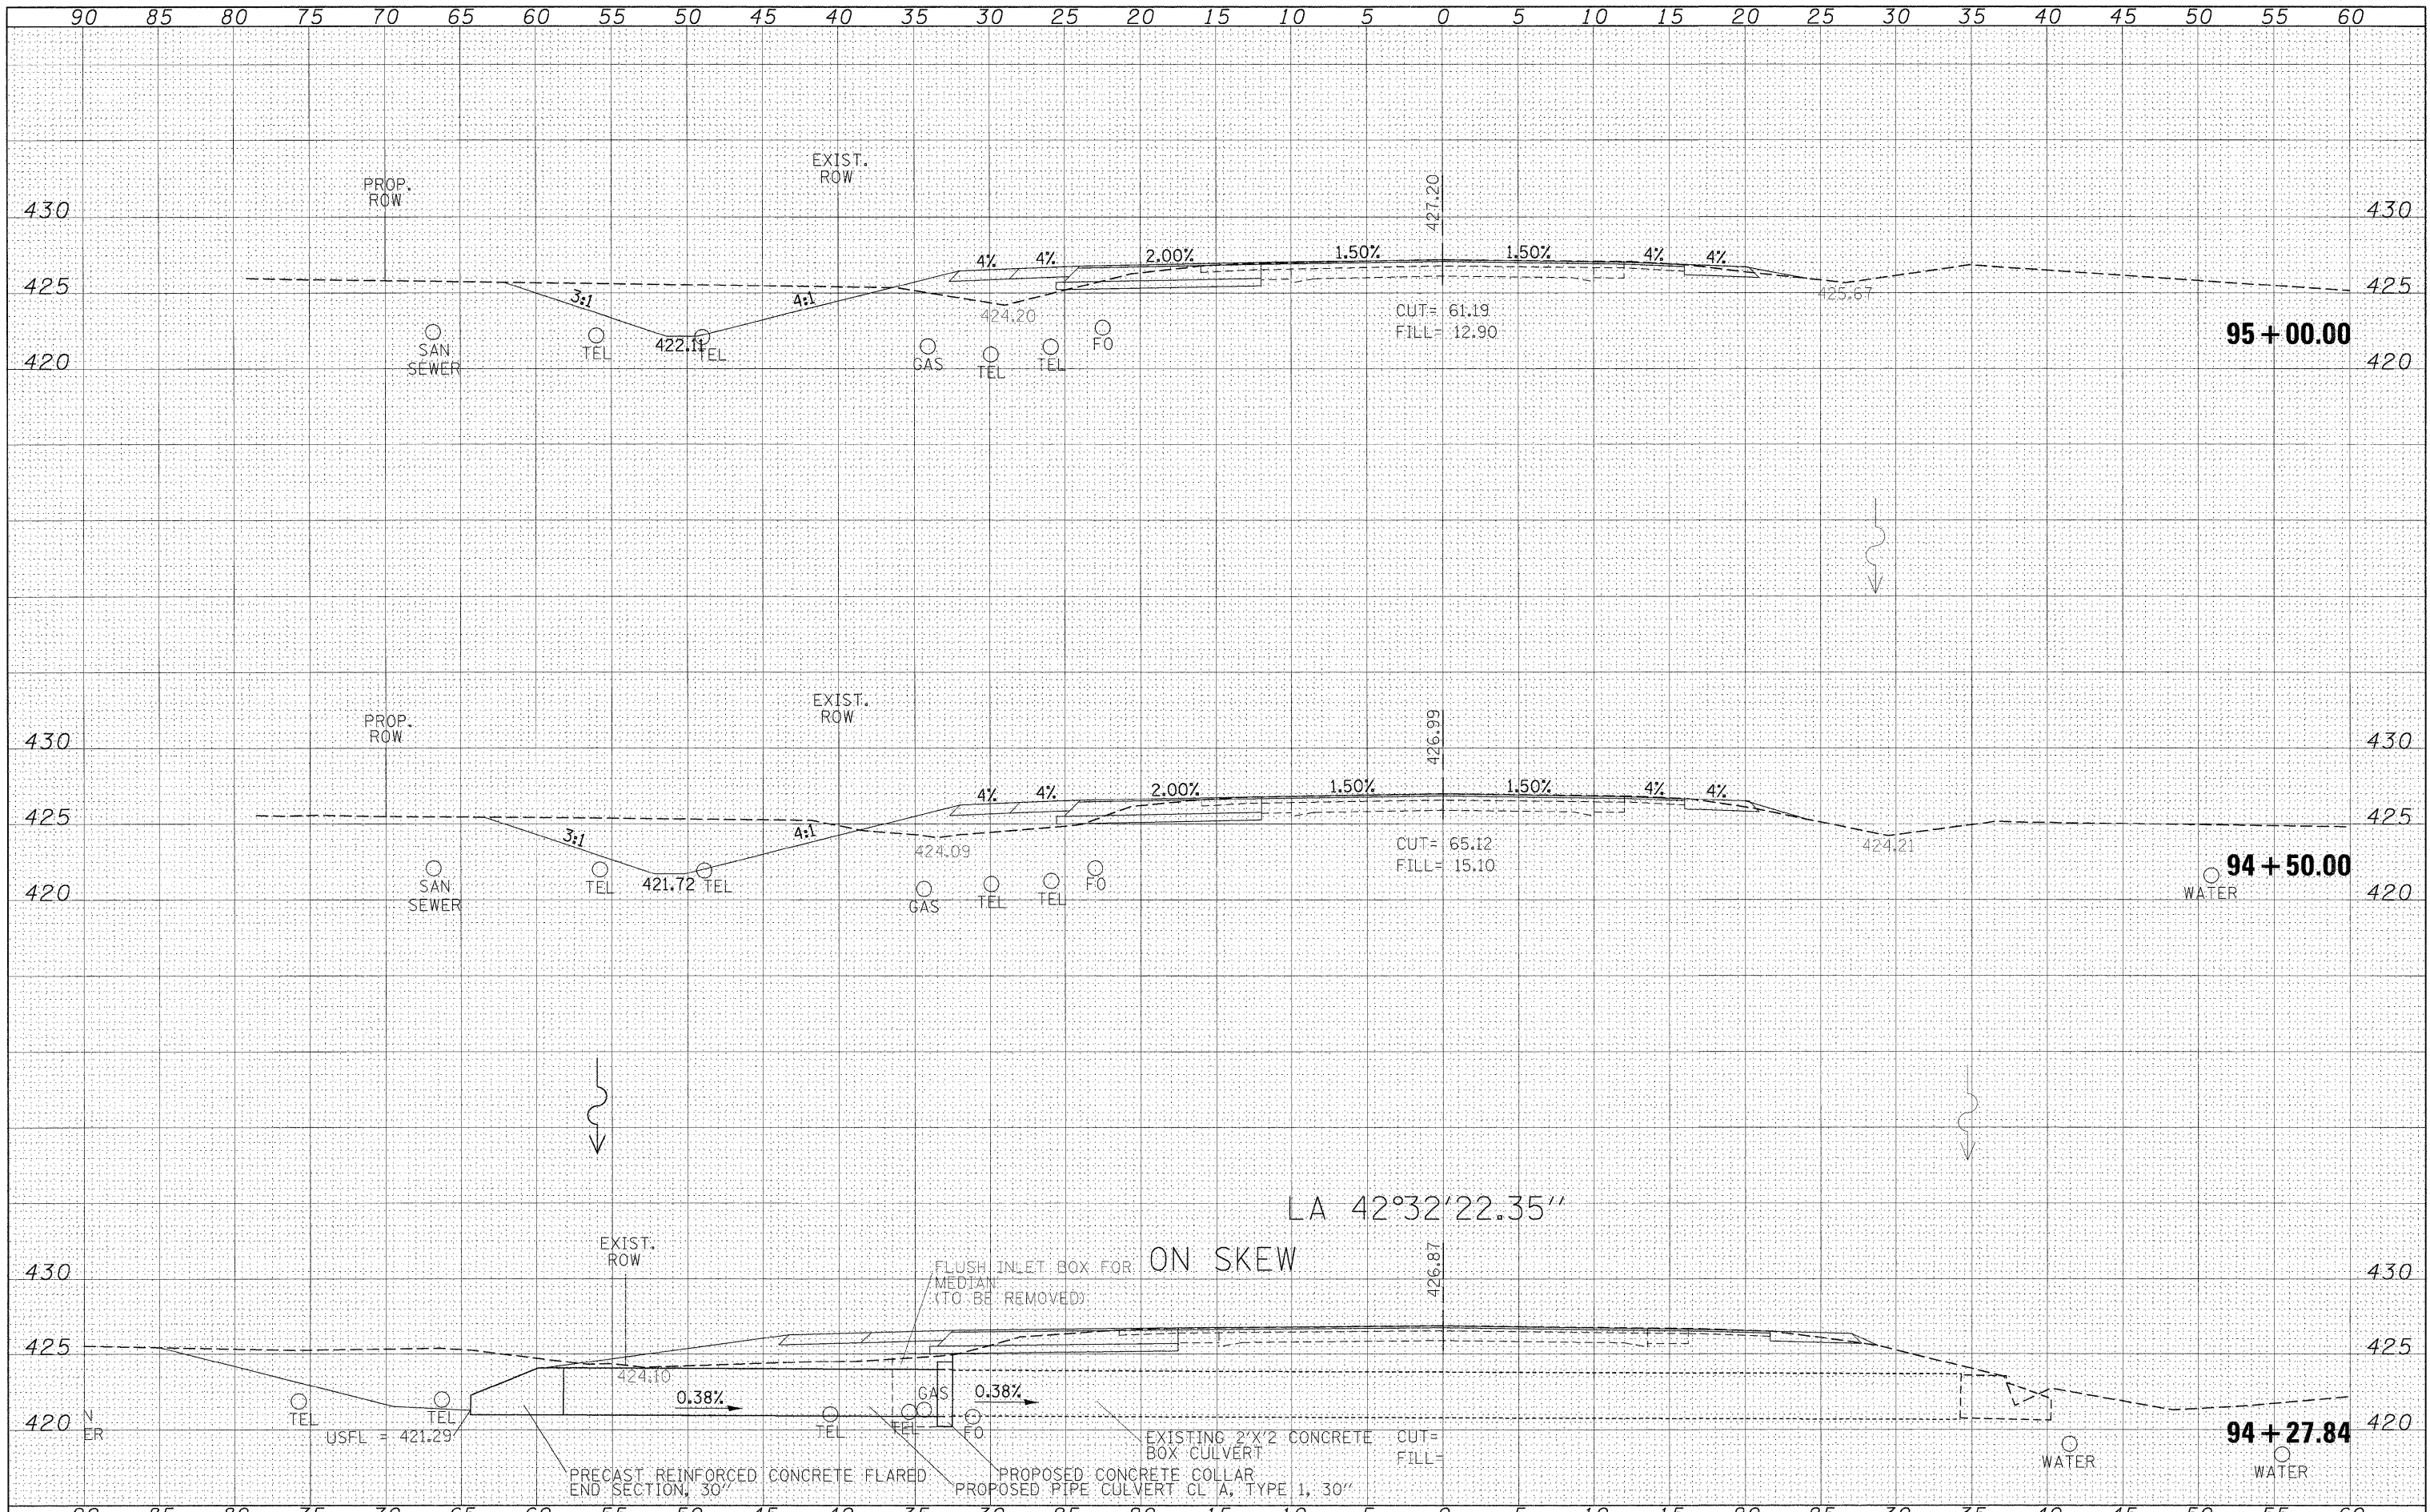

FILE NAME =	USER NAME = #USER#	DESIGNED -	REVISED -	STATE OF ILLINOIS DEPARTMENT OF TRANSPORTATION	IL 154 CROSS SECTIONS			F.A.P. RTE.	SECTION	COUNTY	TOTAL SHEETS	SHEET NO.	
#FILE#		DRAWN -	REVISED -		SCALE: 1"=5'	SHEET NO.	OF	SHEETS	841	108N-1	PERRY	76	51
		CHECKED -	REVISED -		STA. 94+27.84	TO STA. 95+00.00			CONTRACT NO. 78098				
		DATE -	REVISED -		ILLINOIS FED. AID PROJECT								