


DATE	
BY	
FINAL SURVEY	
SURVEYED	
PLOTTED	
NOTE BOOK	
AREAS CHECKED	
NO.	

DATE	
BY	
ORIGINAL SURVEY	
SURVEYED	
PLOTTED	
NOTE BOOK	
AREAS CHECKED	
NO.	

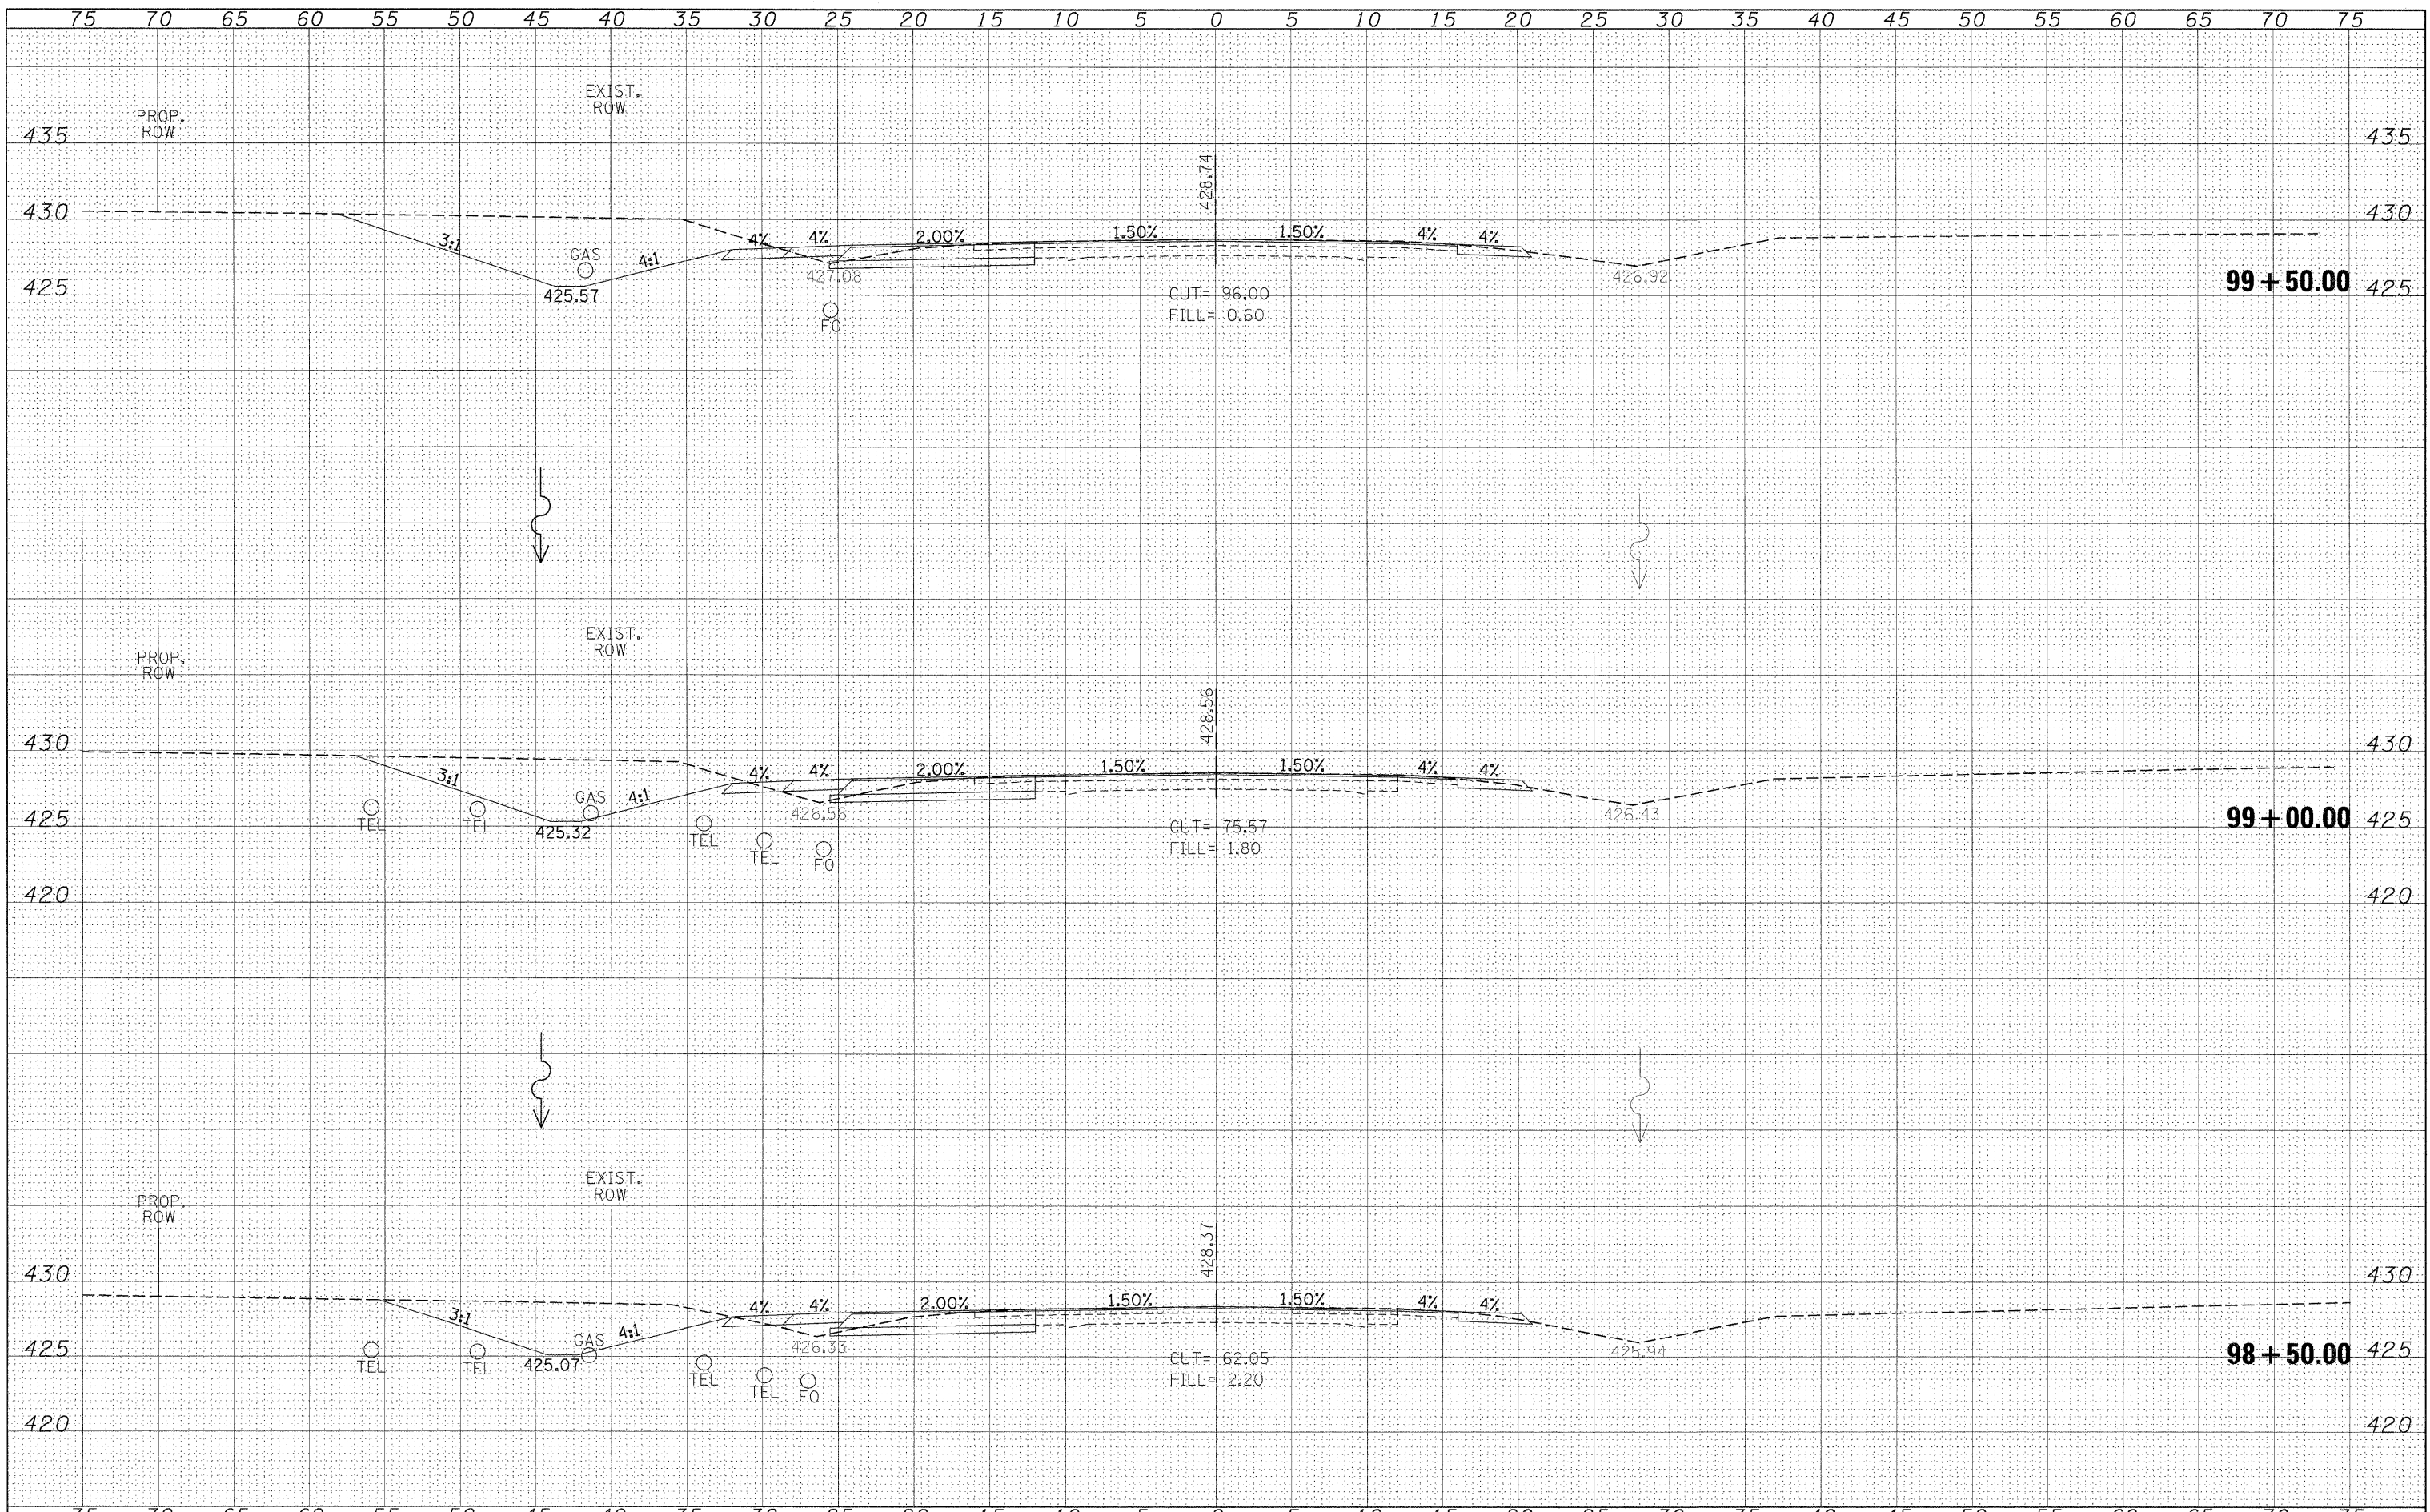

FILE NAME =	USER NAME = *USER*	DESIGNED -	REVISED -	STATE OF ILLINOIS DEPARTMENT OF TRANSPORTATION	IL 154 CROSS SECTIONS			F.A.P. RTE.	SECTION	COUNTY	TOTAL SHEETS	SHEET NO.			
FILE#		DRAWN -	REVISED -		SCALE: 1"=5'	SHEET NO.	OF	SHEETS	STA. 98+50.00	TO STA. 99+50.00	841	108N-1	PERRY	76	54
		CHECKED -	REVISED -												
		DATE -	REVISED -												
													CONTRACT NO. 78098		
													ILLINOIS FED. AID PROJECT		