


DATE _____
 BY _____
 SURVEYED _____
 PLOTTED _____
 NOTE BOOK _____
 AREAS CHECKED _____
 NO. _____

DATE _____
 BY _____
 SURVEYED _____
 PLOTTED _____
 NOTE BOOK _____
 AREAS CHECKED _____
 NO. _____

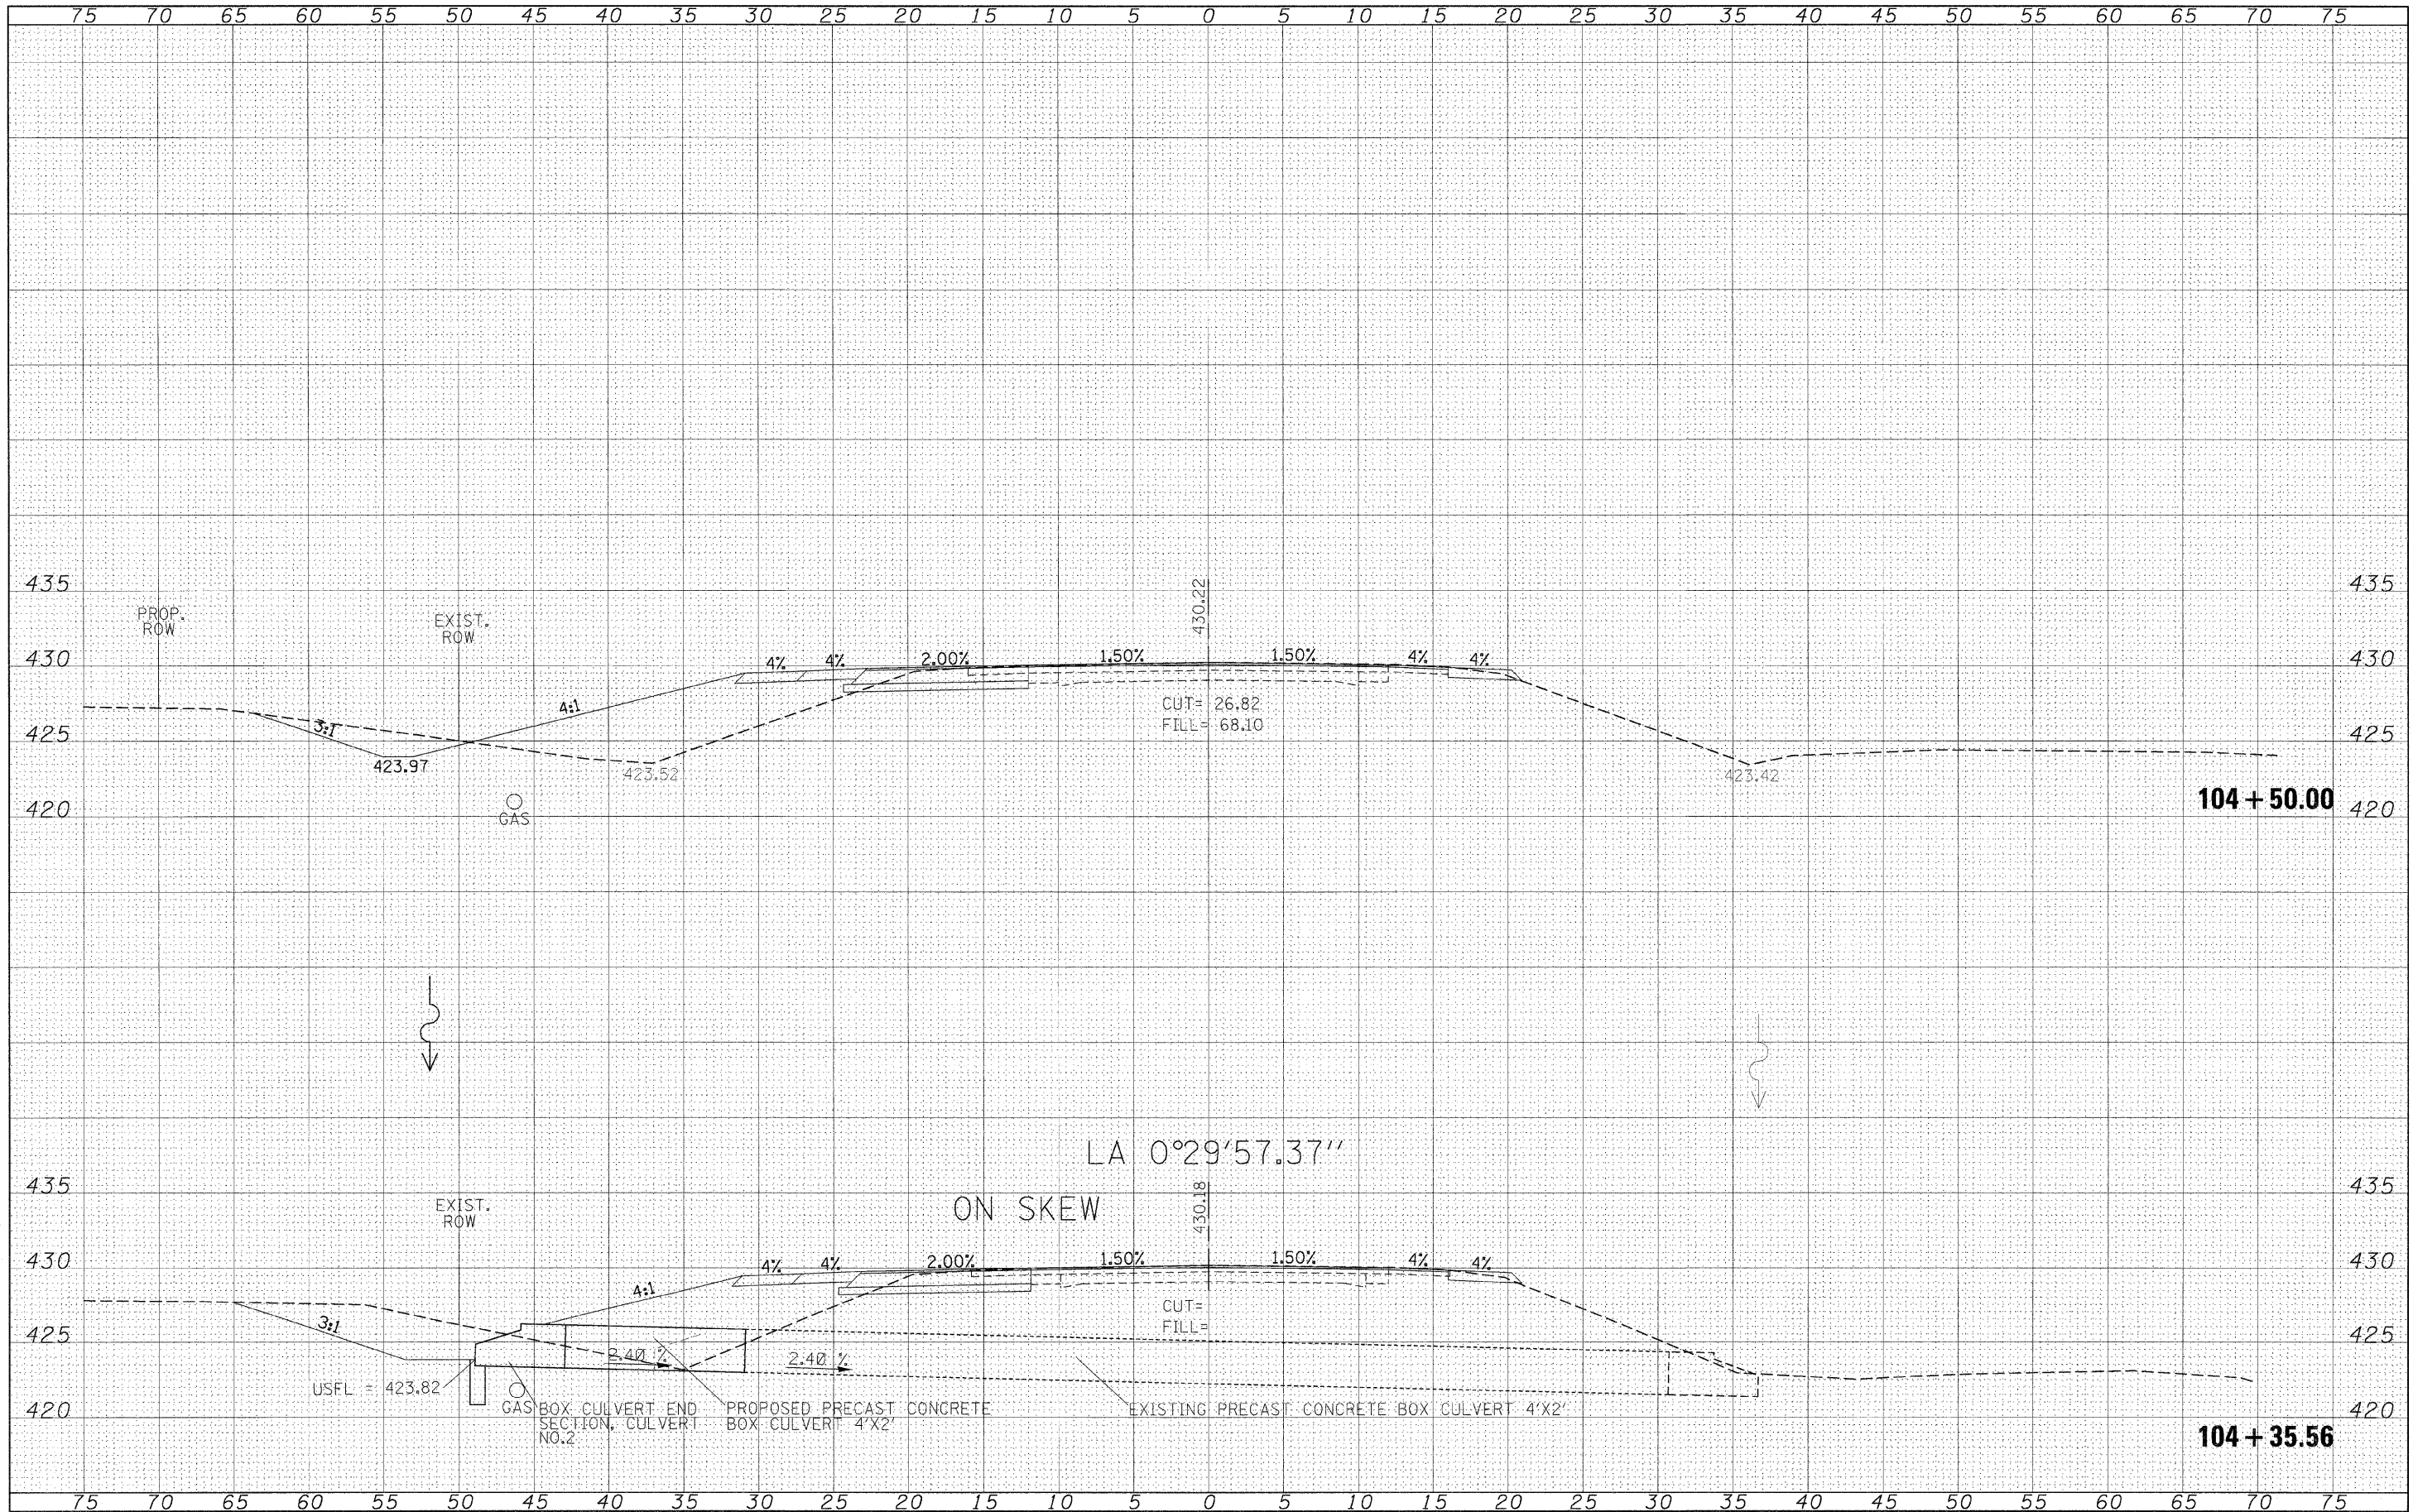

FILE NAME = _____
 #FILE# _____

USER NAME = #USER#	DESIGNED -	REVISED -
PLOT SCALE = #SCALE#	DRAWN -	REVISED -
PLOT DATE = #DATE#	CHECKED -	REVISED -
	DATE -	REVISED -

**STATE OF ILLINOIS
 DEPARTMENT OF TRANSPORTATION**

**IL 154
 CROSS SECTIONS**
 SCALE: 1"=5' SHEET NO. OF SHEETS STA. 104+35.56 TO STA. 104+50.00

F.A.P. RTE. 841	SECTION 108N-1	COUNTY PERRY	TOTAL SHEETS 76	SHEET NO. 58
ILLINOIS FED. AID PROJECT			CONTRACT NO. 78098	