


FINAL SURVEY	DATE
SURVEYED	
PLOTTED	
NOTED	
AREAS	
CHECKED	
NO.	

ORIGINAL SURVEY	DATE
SURVEYED	
PLOTTED	
NOTED	
AREAS	
CHECKED	
NO.	

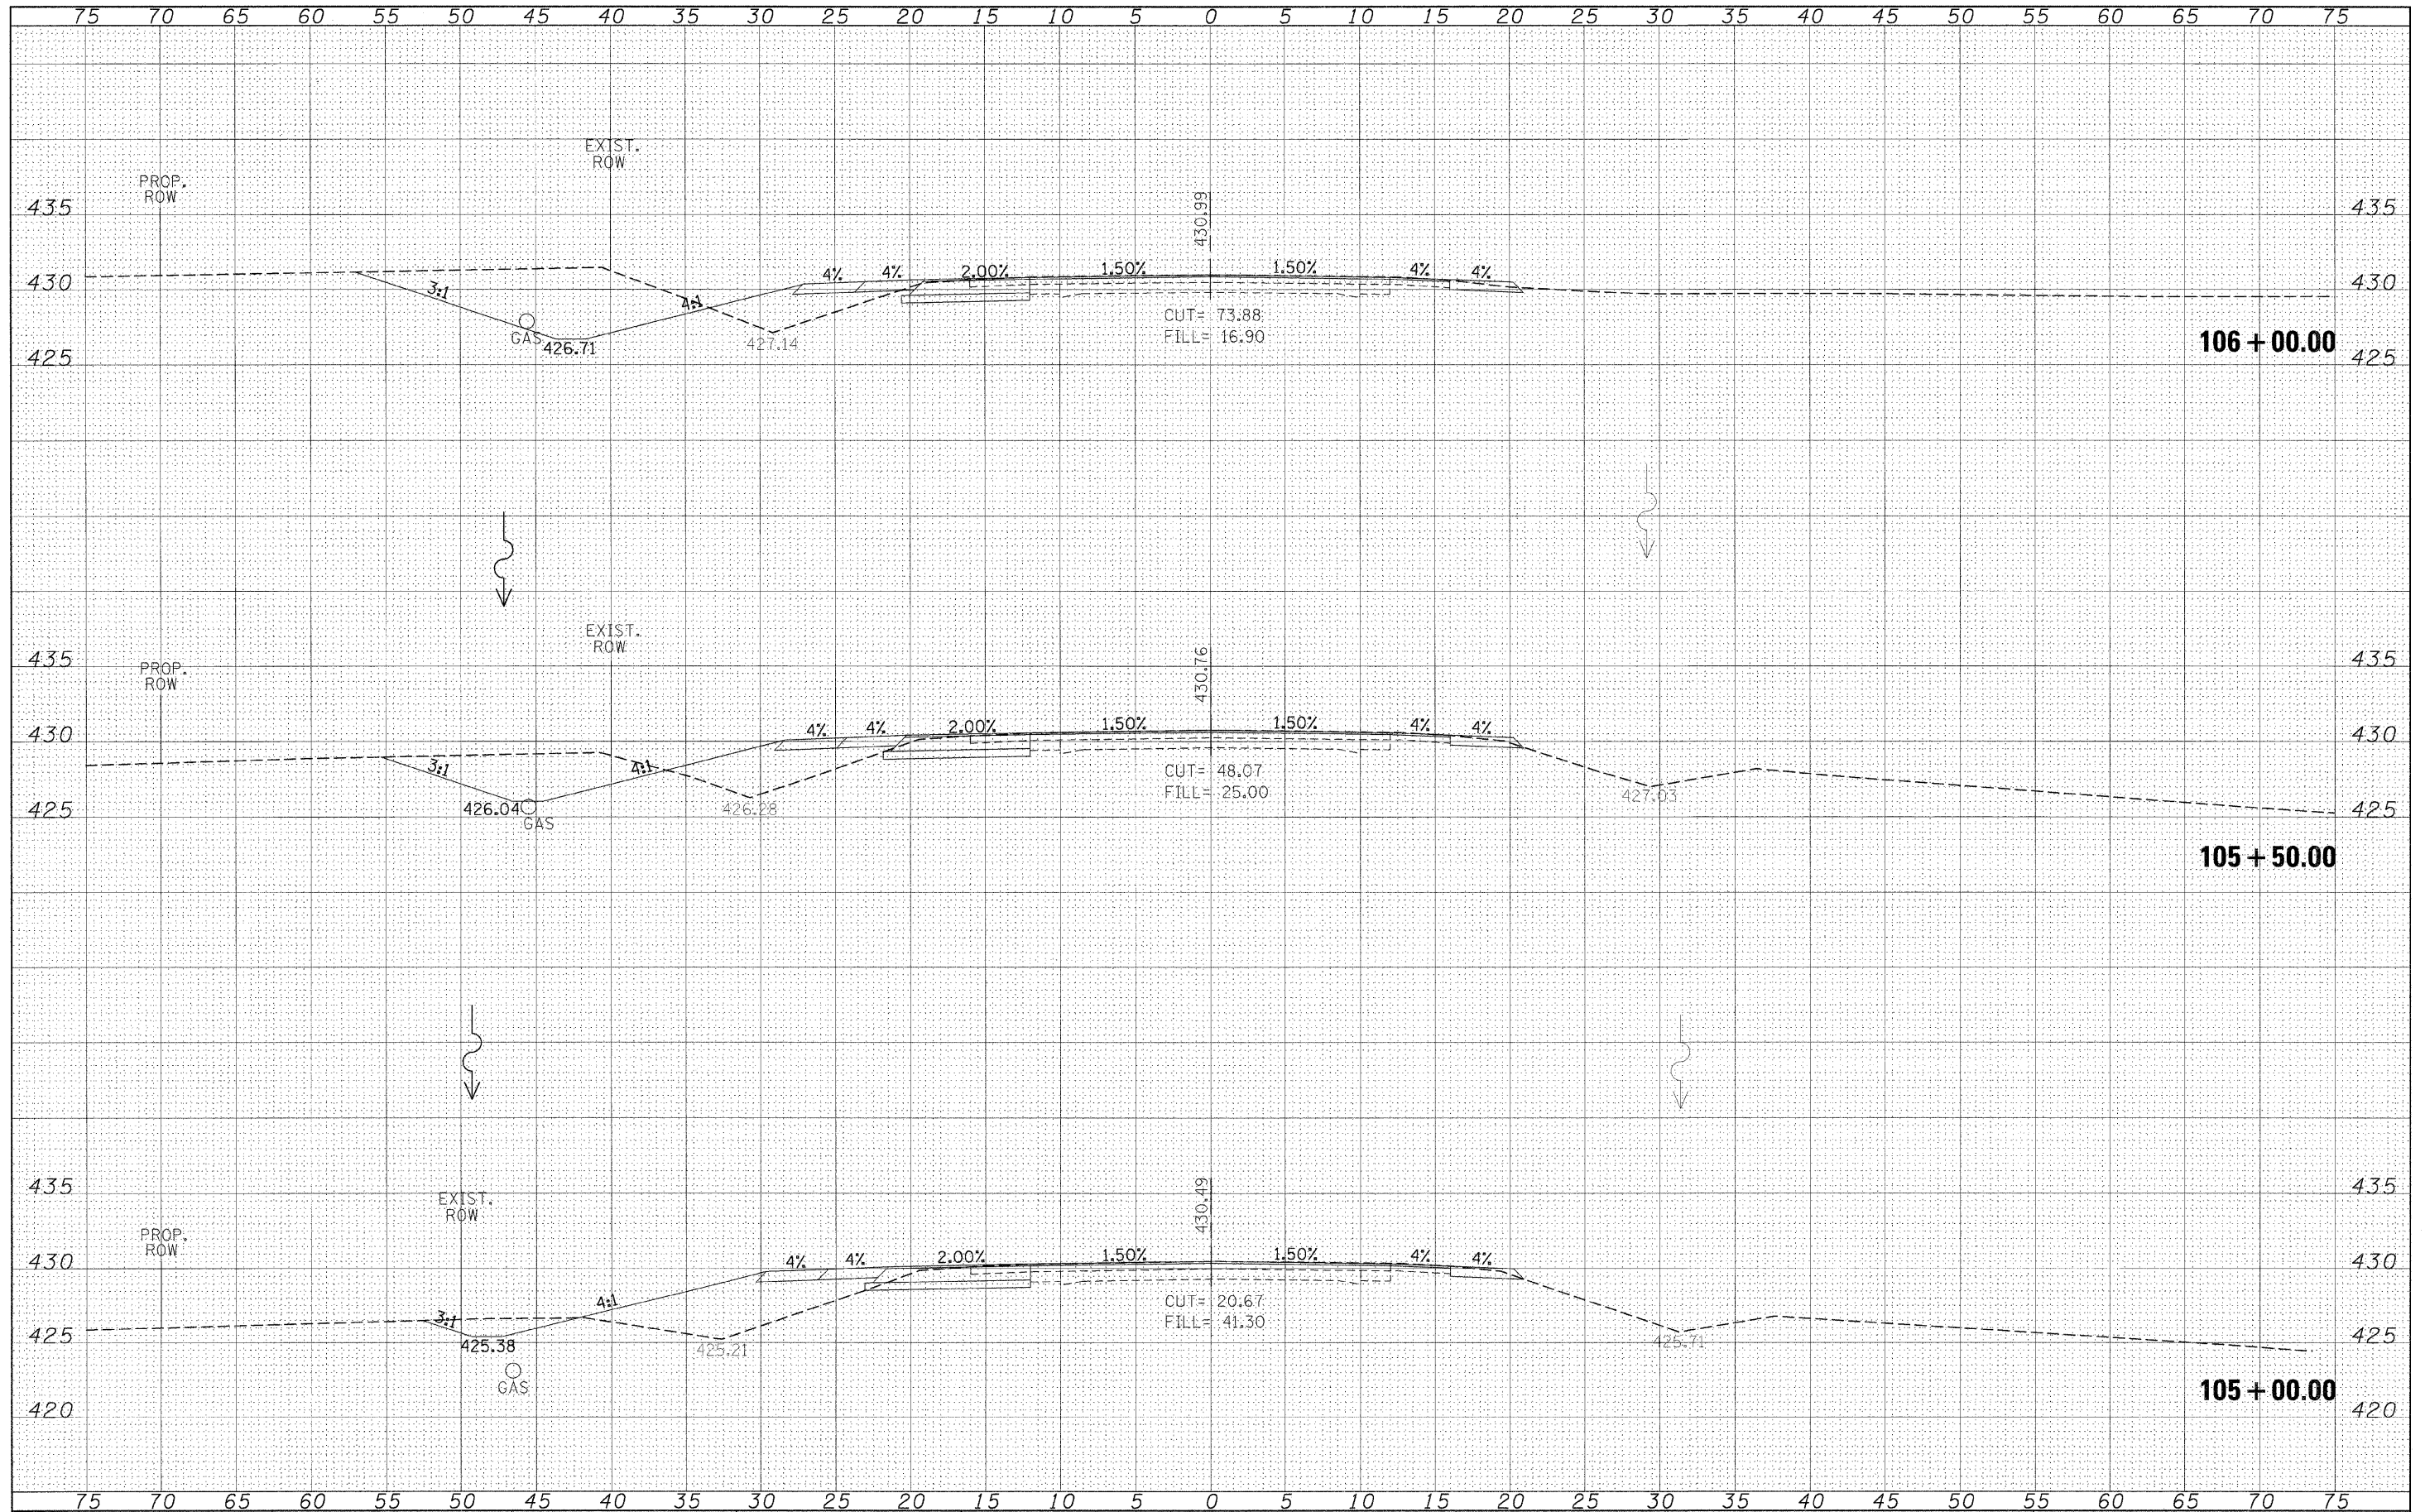

FILE NAME =  
#FILE#

USER NAME = #USER#	DESIGNED -	REVISED -
PLOT SCALE = #SCALE#	DRAWN -	REVISED -
PLOT DATE = #DATE#	CHECKED -	REVISED -
	DATE -	REVISED -

**STATE OF ILLINOIS  
DEPARTMENT OF TRANSPORTATION**

**IL 154  
CROSS SECTIONS**

SCALE: 1"=5'      SHEET NO. OF SHEETS      STA. 105+00.00 TO STA. 106+00.00

F.A.P. RTE.	SECTION	COUNTY	TOTAL SHEETS	SHEET NO.
841	108N-1	PERRY	76	59
CONTRACT NO. 78098				
[ILLINOIS] FED. AID PROJECT				