


DATE	_____
BY	_____
FINAL SURVEY	_____
SURVEYED	_____
NOTED	_____
PLOTTED	_____
REPLATE	_____
AREAS CHECKED	_____
NO.	_____

DATE	_____
BY	_____
ORIGINAL SURVEY	_____
SURVEYED	_____
NOTED	_____
PLOTTED	_____
REPLATE	_____
AREAS CHECKED	_____
NO.	_____

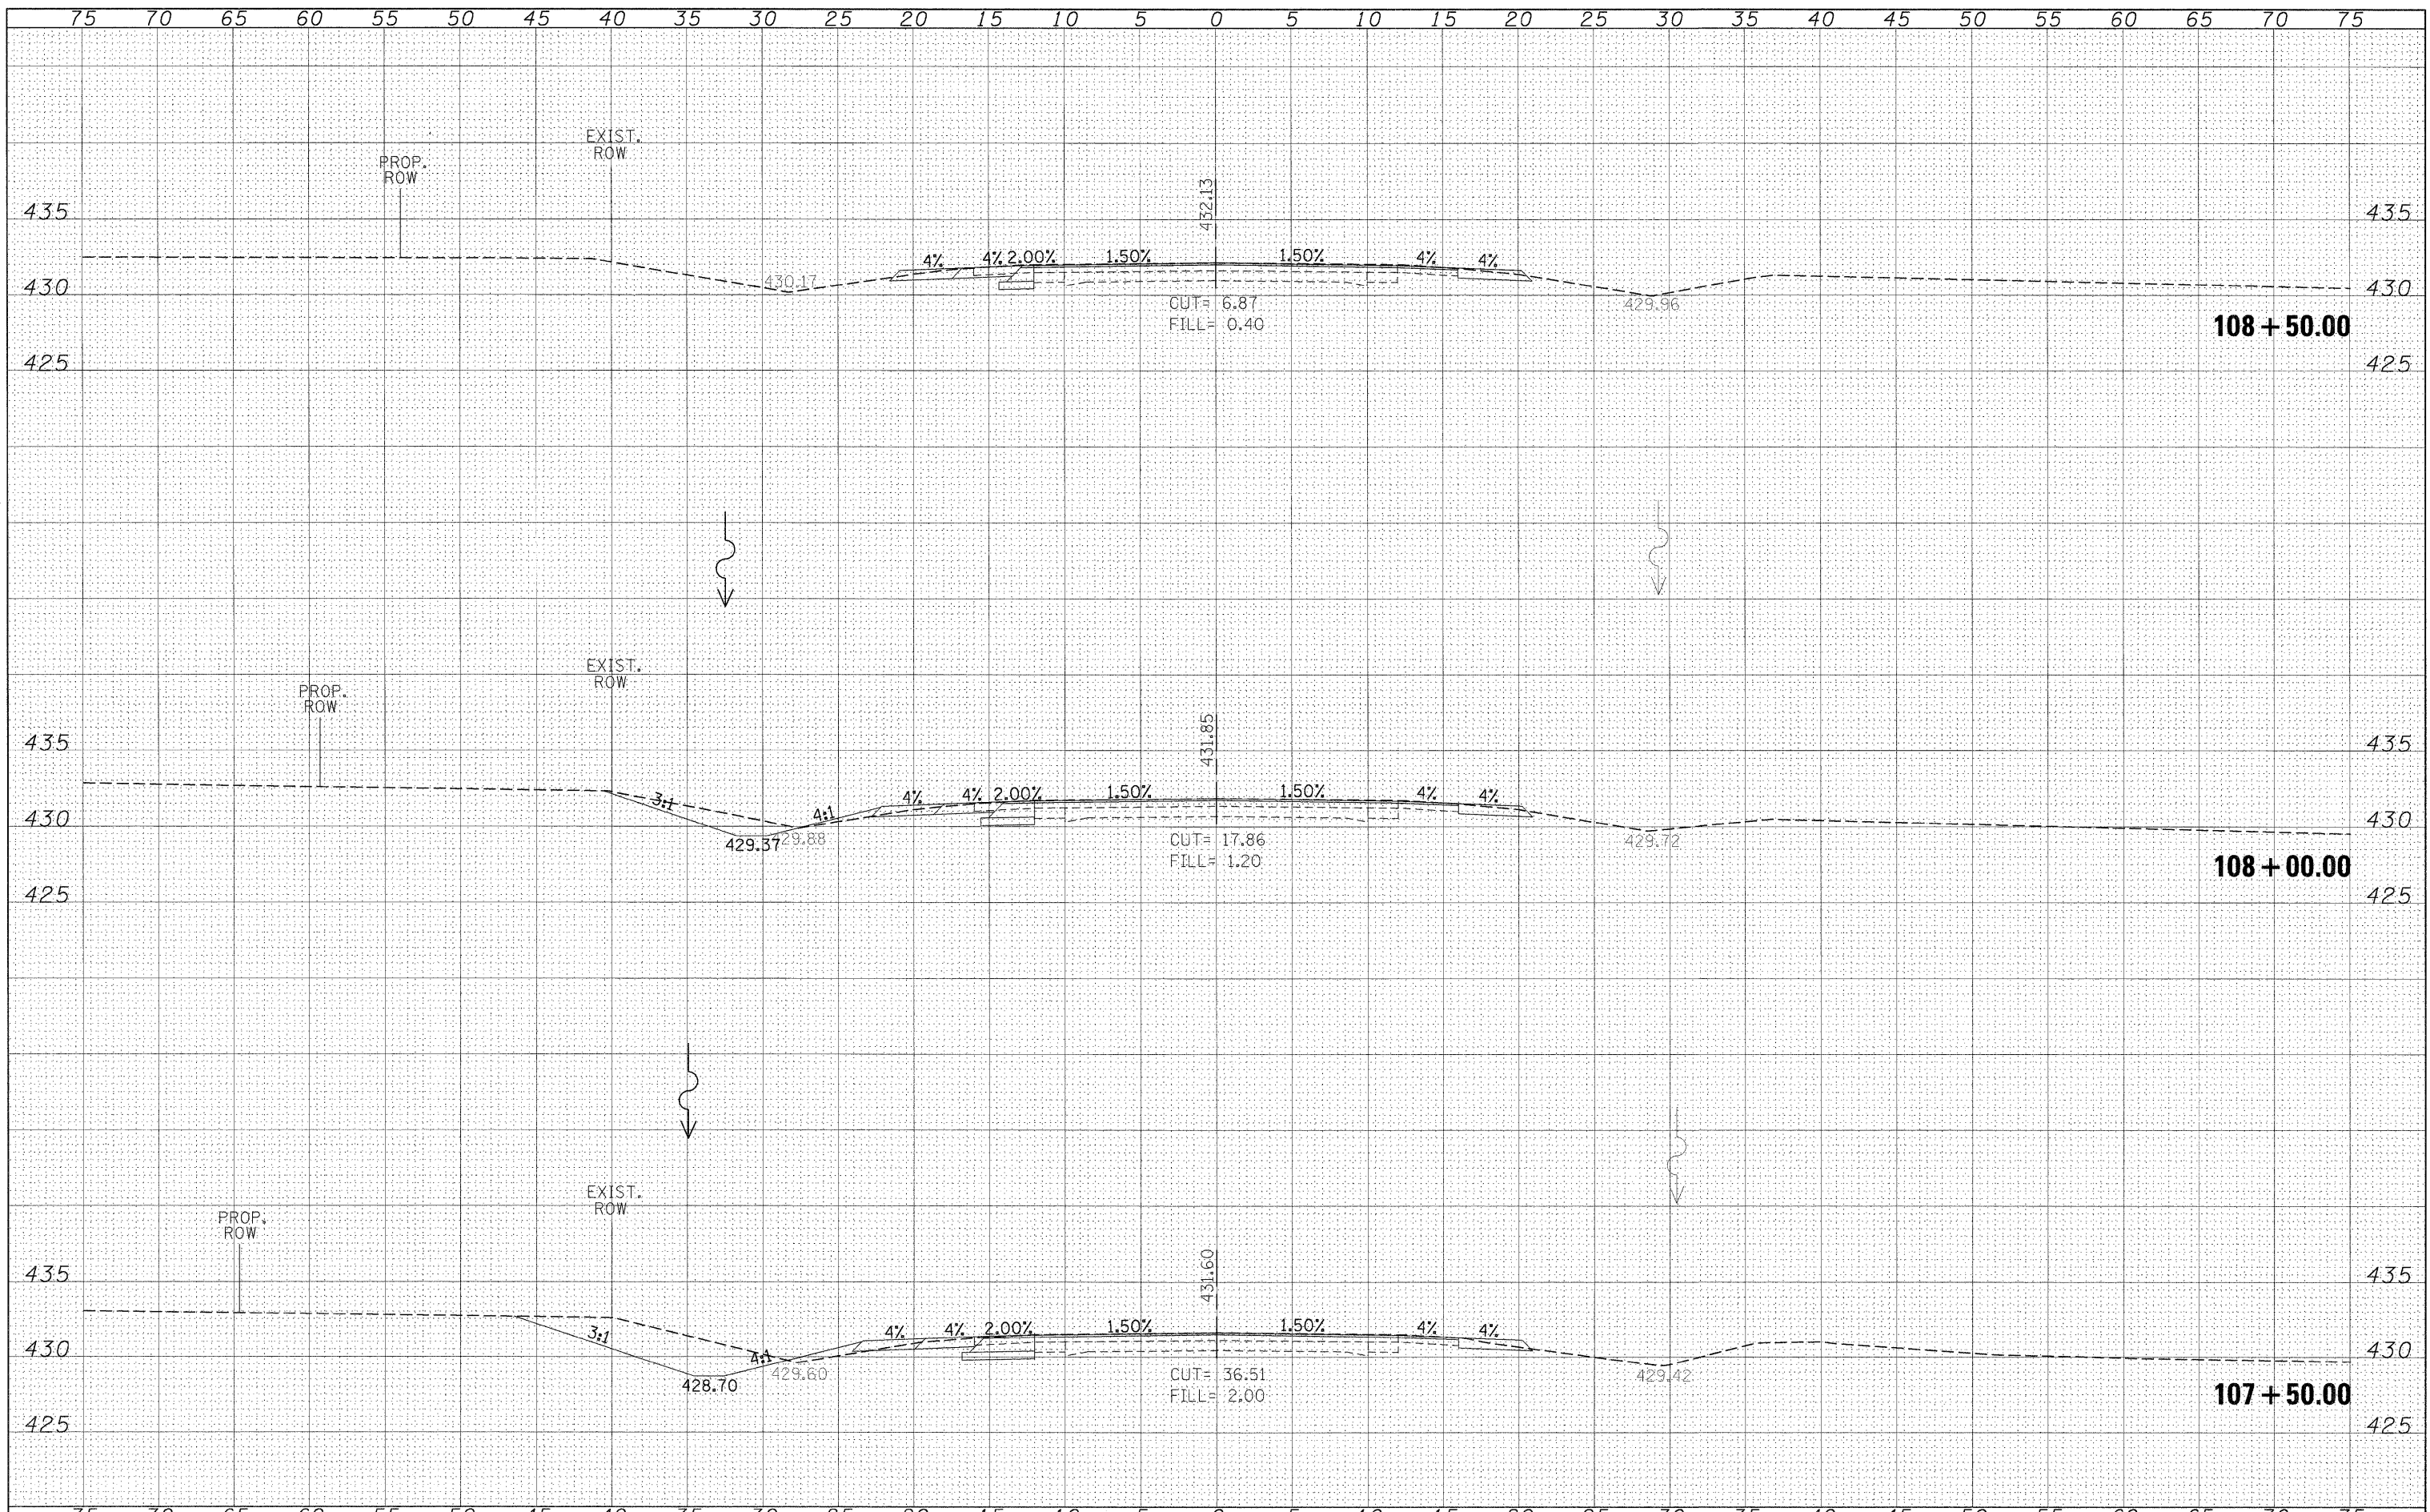

FILE NAME =	USER NAME = #USER#	DESIGNED -	REVISED -	STATE OF ILLINOIS DEPARTMENT OF TRANSPORTATION	IL 154 CROSS SECTIONS				F.A.P. RTE.	SECTION	COUNTY	TOTAL SHEETS	SHEET NO.
#FILE#		DRAWN -	REVISED -		841	108N-1	PERRY	76	61				
		CHECKED -	REVISED -		SCALE: 1"=5'				CONTRACT NO. 78098				
		DATE -	REVISED -		SHEET NO. OF SHEETS STA. 107+50.00 TO STA. 108+50.00				ILLINOIS FED. AID PROJECT				