


DATE	
BY	
FINAL SURVEY	
PLOTTED	
NOTE BOOK	
AREAS	
AREAS CHECKED	
NO.	

DATE	
BY	
ORIGINAL SURVEY	
PLOTTED	
NOTE BOOK	
AREAS	
AREAS CHECKED	
NO.	

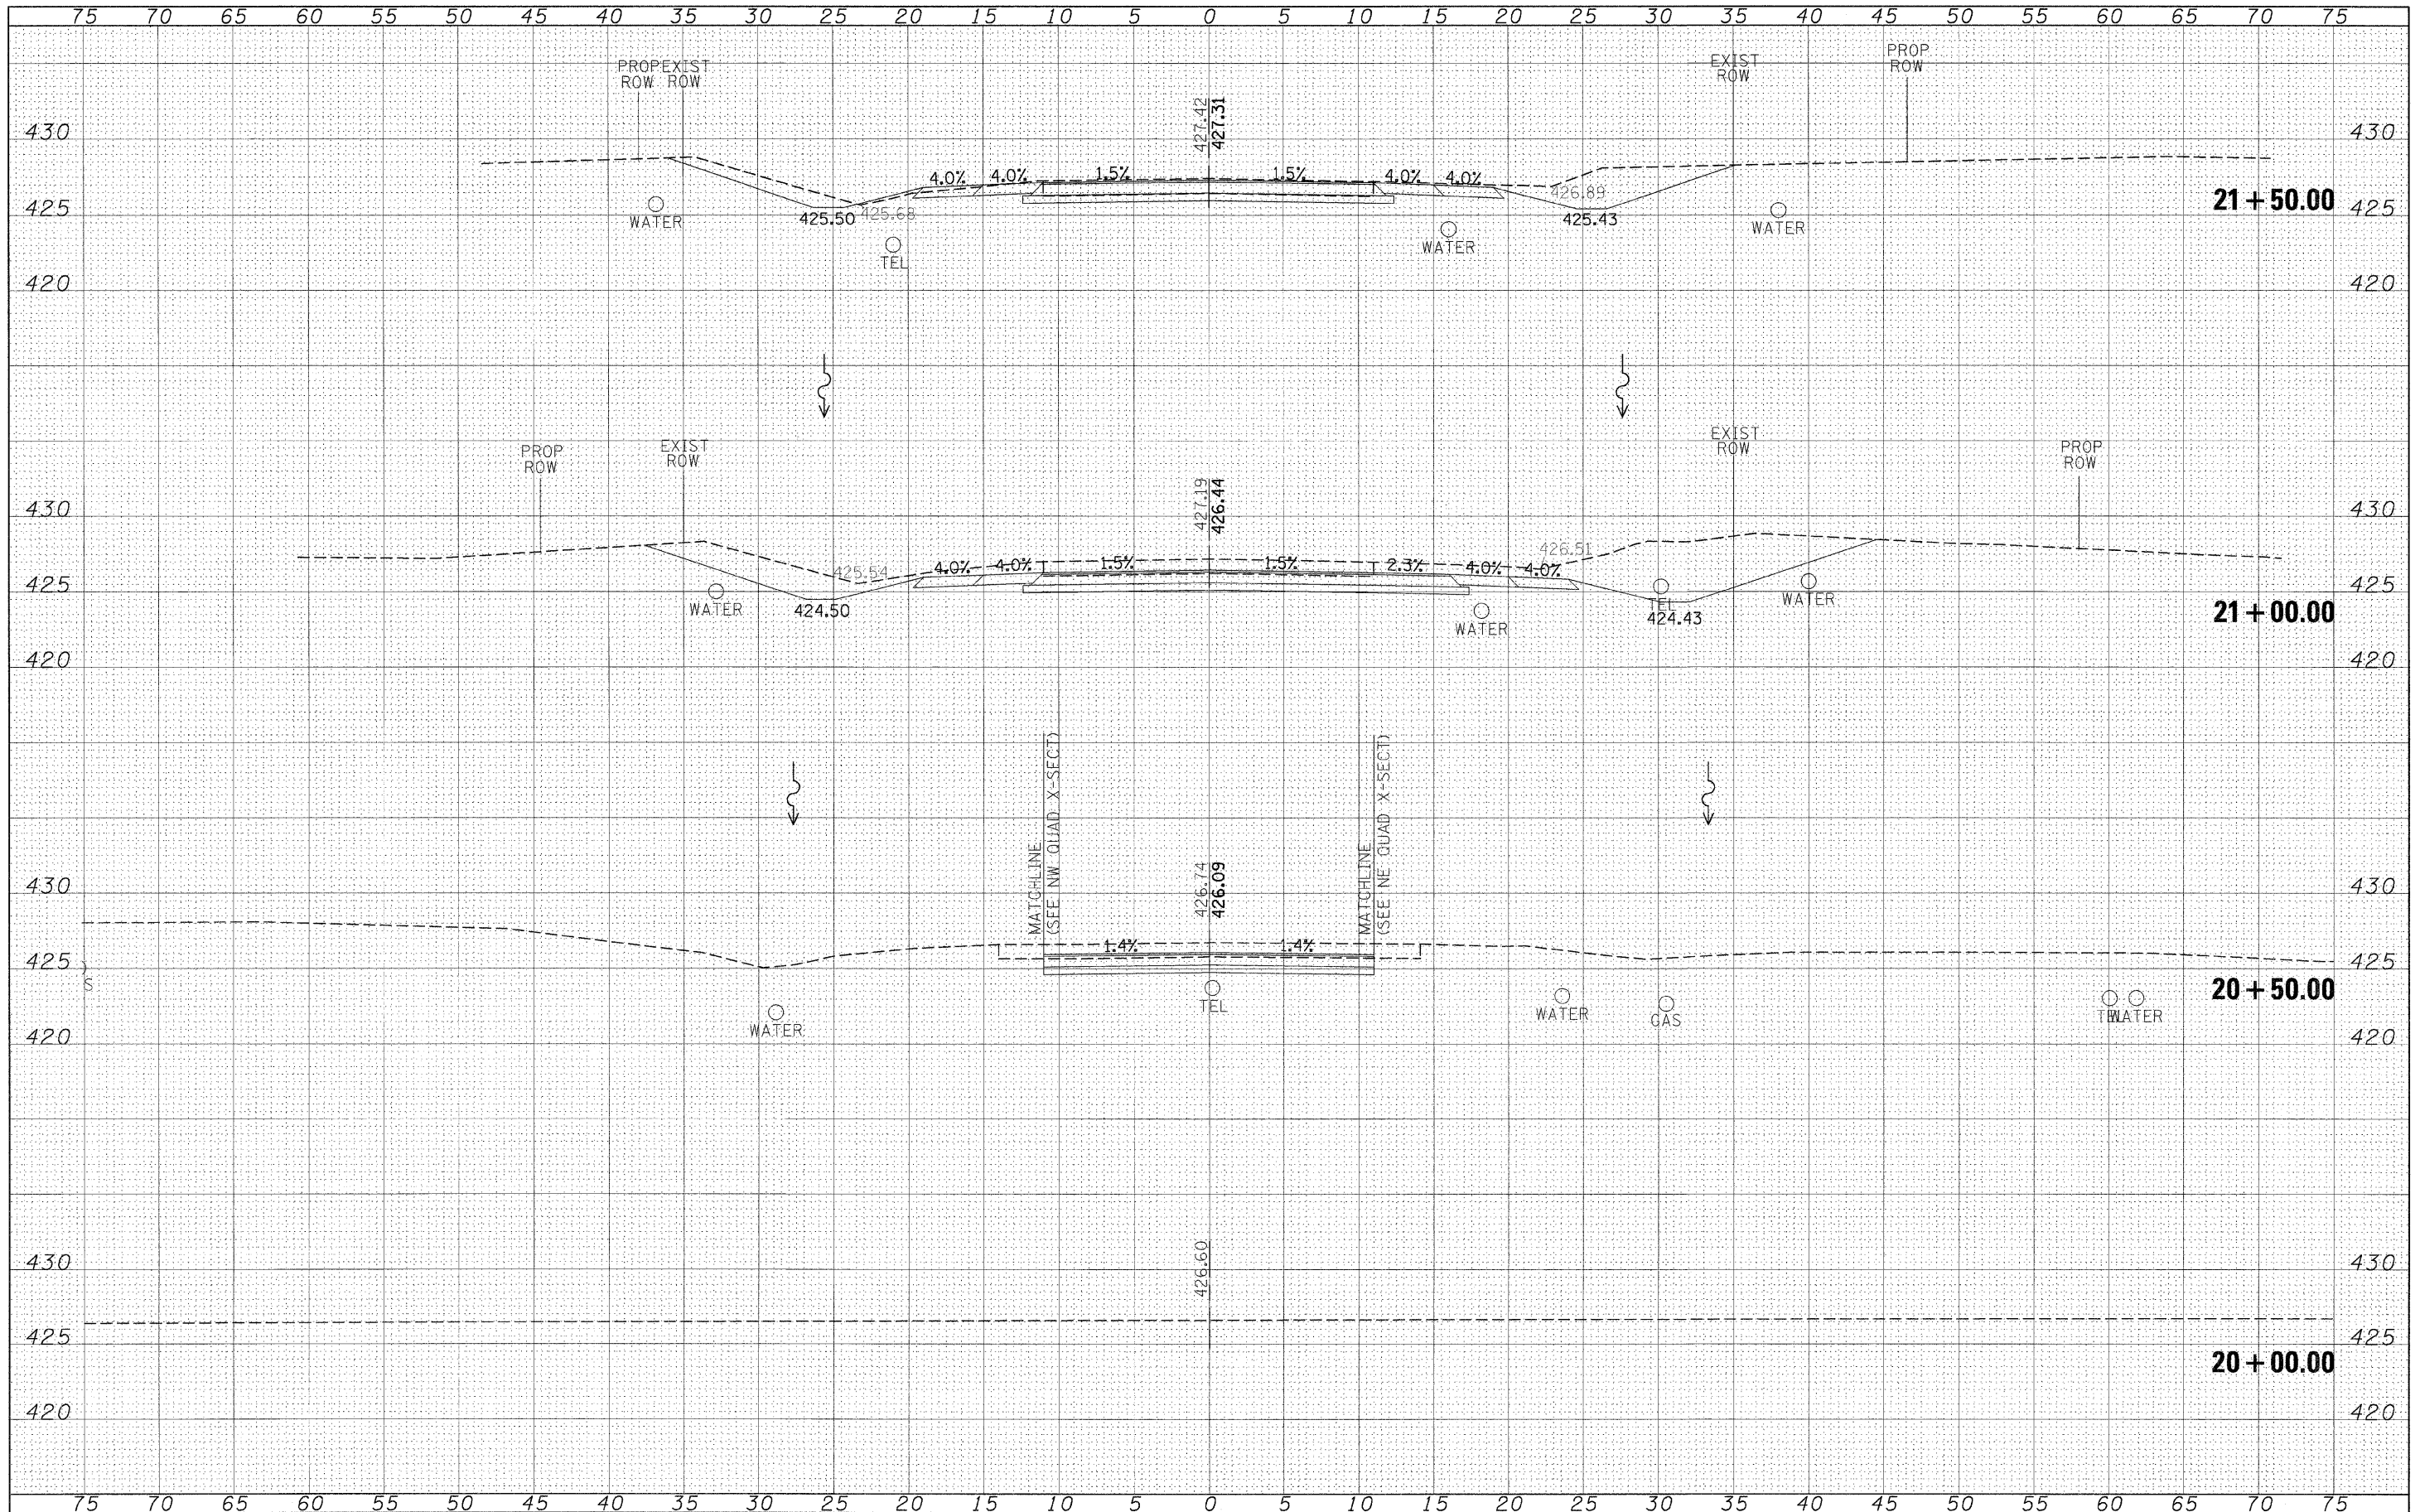

FILE NAME =	USER NAME = #USER#	DESIGNED -	REVISED -	STATE OF ILLINOIS DEPARTMENT OF TRANSPORTATION				WHITE WALNUT ROAD CROSS SECTIONS				F.A.P. RTE.	SECTION	COUNTY	TOTAL SHEETS	SHEET NO.
#FILE#		DRAWN -	REVISED -					841	108N-1	PERRY	76	63				
	PLOT SCALE = #SCALE#	CHECKED -	REVISED -	SCALE: 1"=5'				SHEET NO. OF SHEETS	STA. 20+00.00 TO STA. 21+50.00	CONTRACT NO. 78098						
	PLOT DATE = #DATE#	DATE -	REVISED -					ILLINOIS FED. AID PROJECT								