


DATE: _____ BY: _____
 SURVEYED _____ PLOTTED _____
 SURVEY BOOK _____ NOTE BOOK _____
 AREAS CHECKED _____

DATE: _____ BY: _____
 SURVEYED _____ PLOTTED _____
 SURVEY BOOK _____ NOTE BOOK _____
 AREAS CHECKED _____

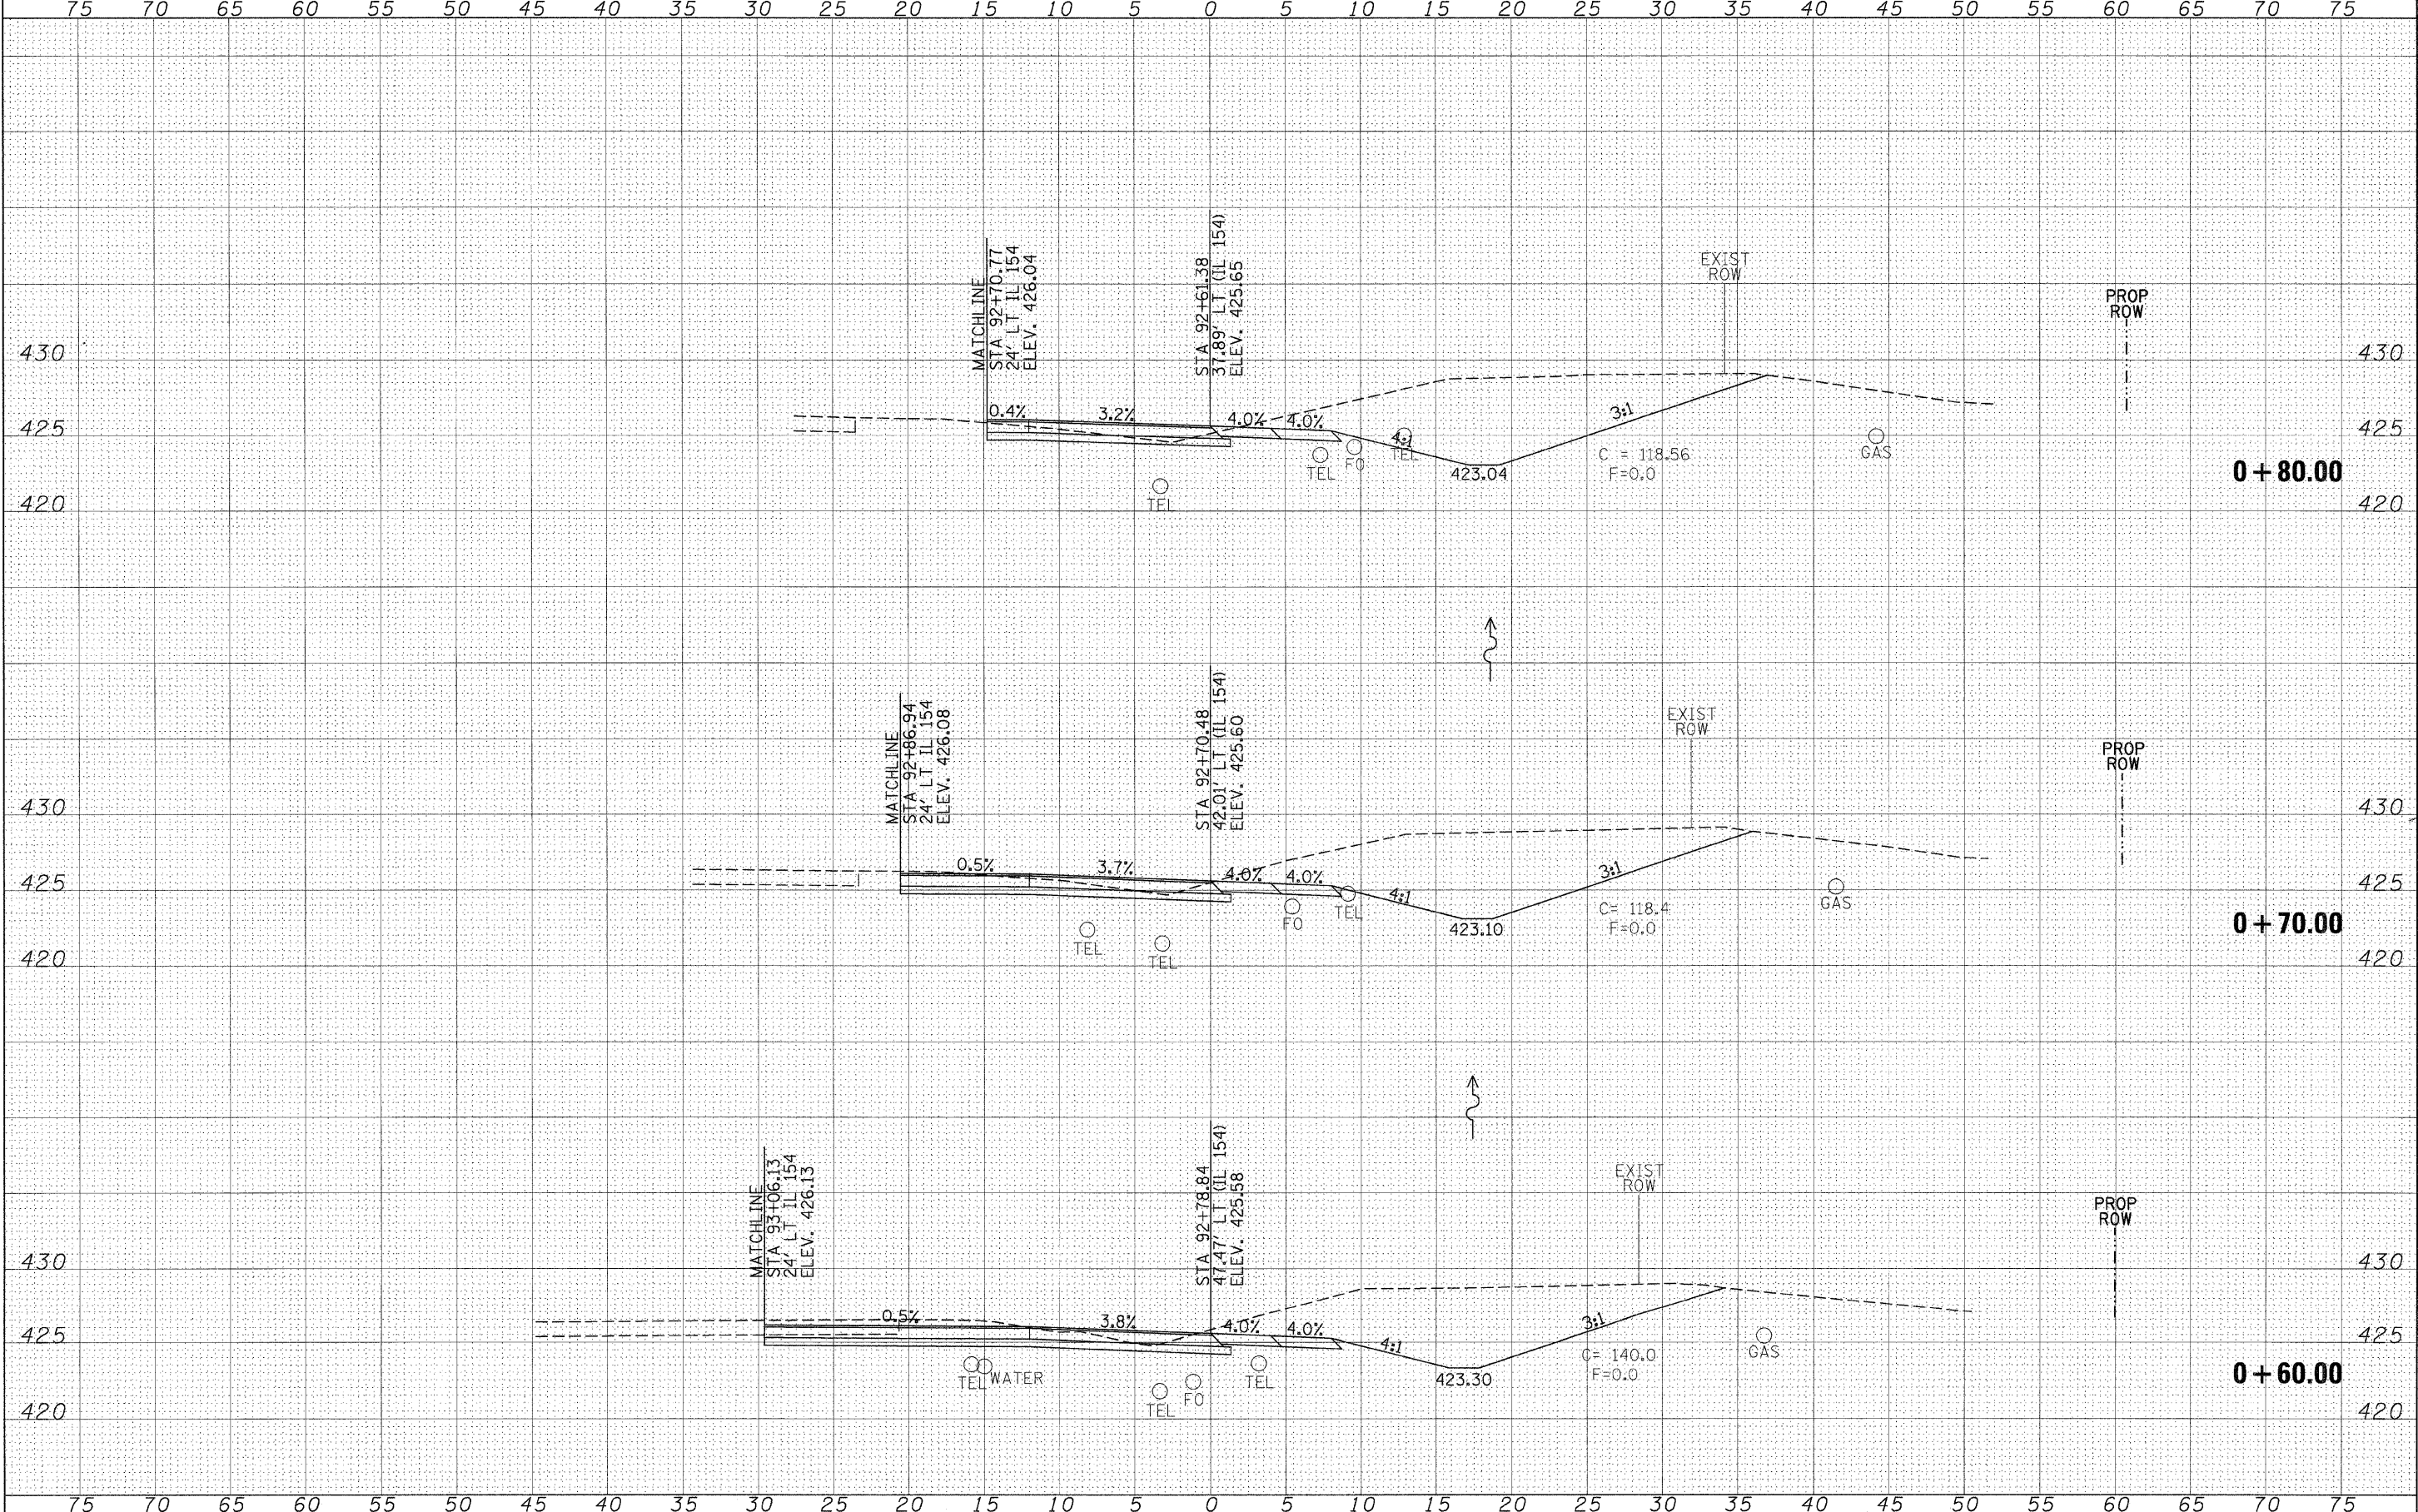

FILE NAME = _____
 #FILE# _____

USER NAME = #USER#	DESIGNED -	REVISED -
PLOT SCALE = #SCALE#	DRAWN -	REVISED -
PLOT DATE = #DATE#	CHECKED -	REVISED -
	DATE -	REVISED -

**STATE OF ILLINOIS
 DEPARTMENT OF TRANSPORTATION**

**NORTHWEST QUADRANT
 CROSS SECTIONS**

SCALE: 1"=5' SHEET NO. OF SHEETS STA. +60.00 TO STA. +80.00

F.A.P. RTE.	SECTION	COUNTY	TOTAL SHEETS	SHEET NO.
841	108N-1	PERRY	76	67
CONTRACT NO. 78098				
ILLINOIS FED. AID PROJECT				