


STATE OF ILLINOIS
DEPARTMENT OF TRANSPORTATION

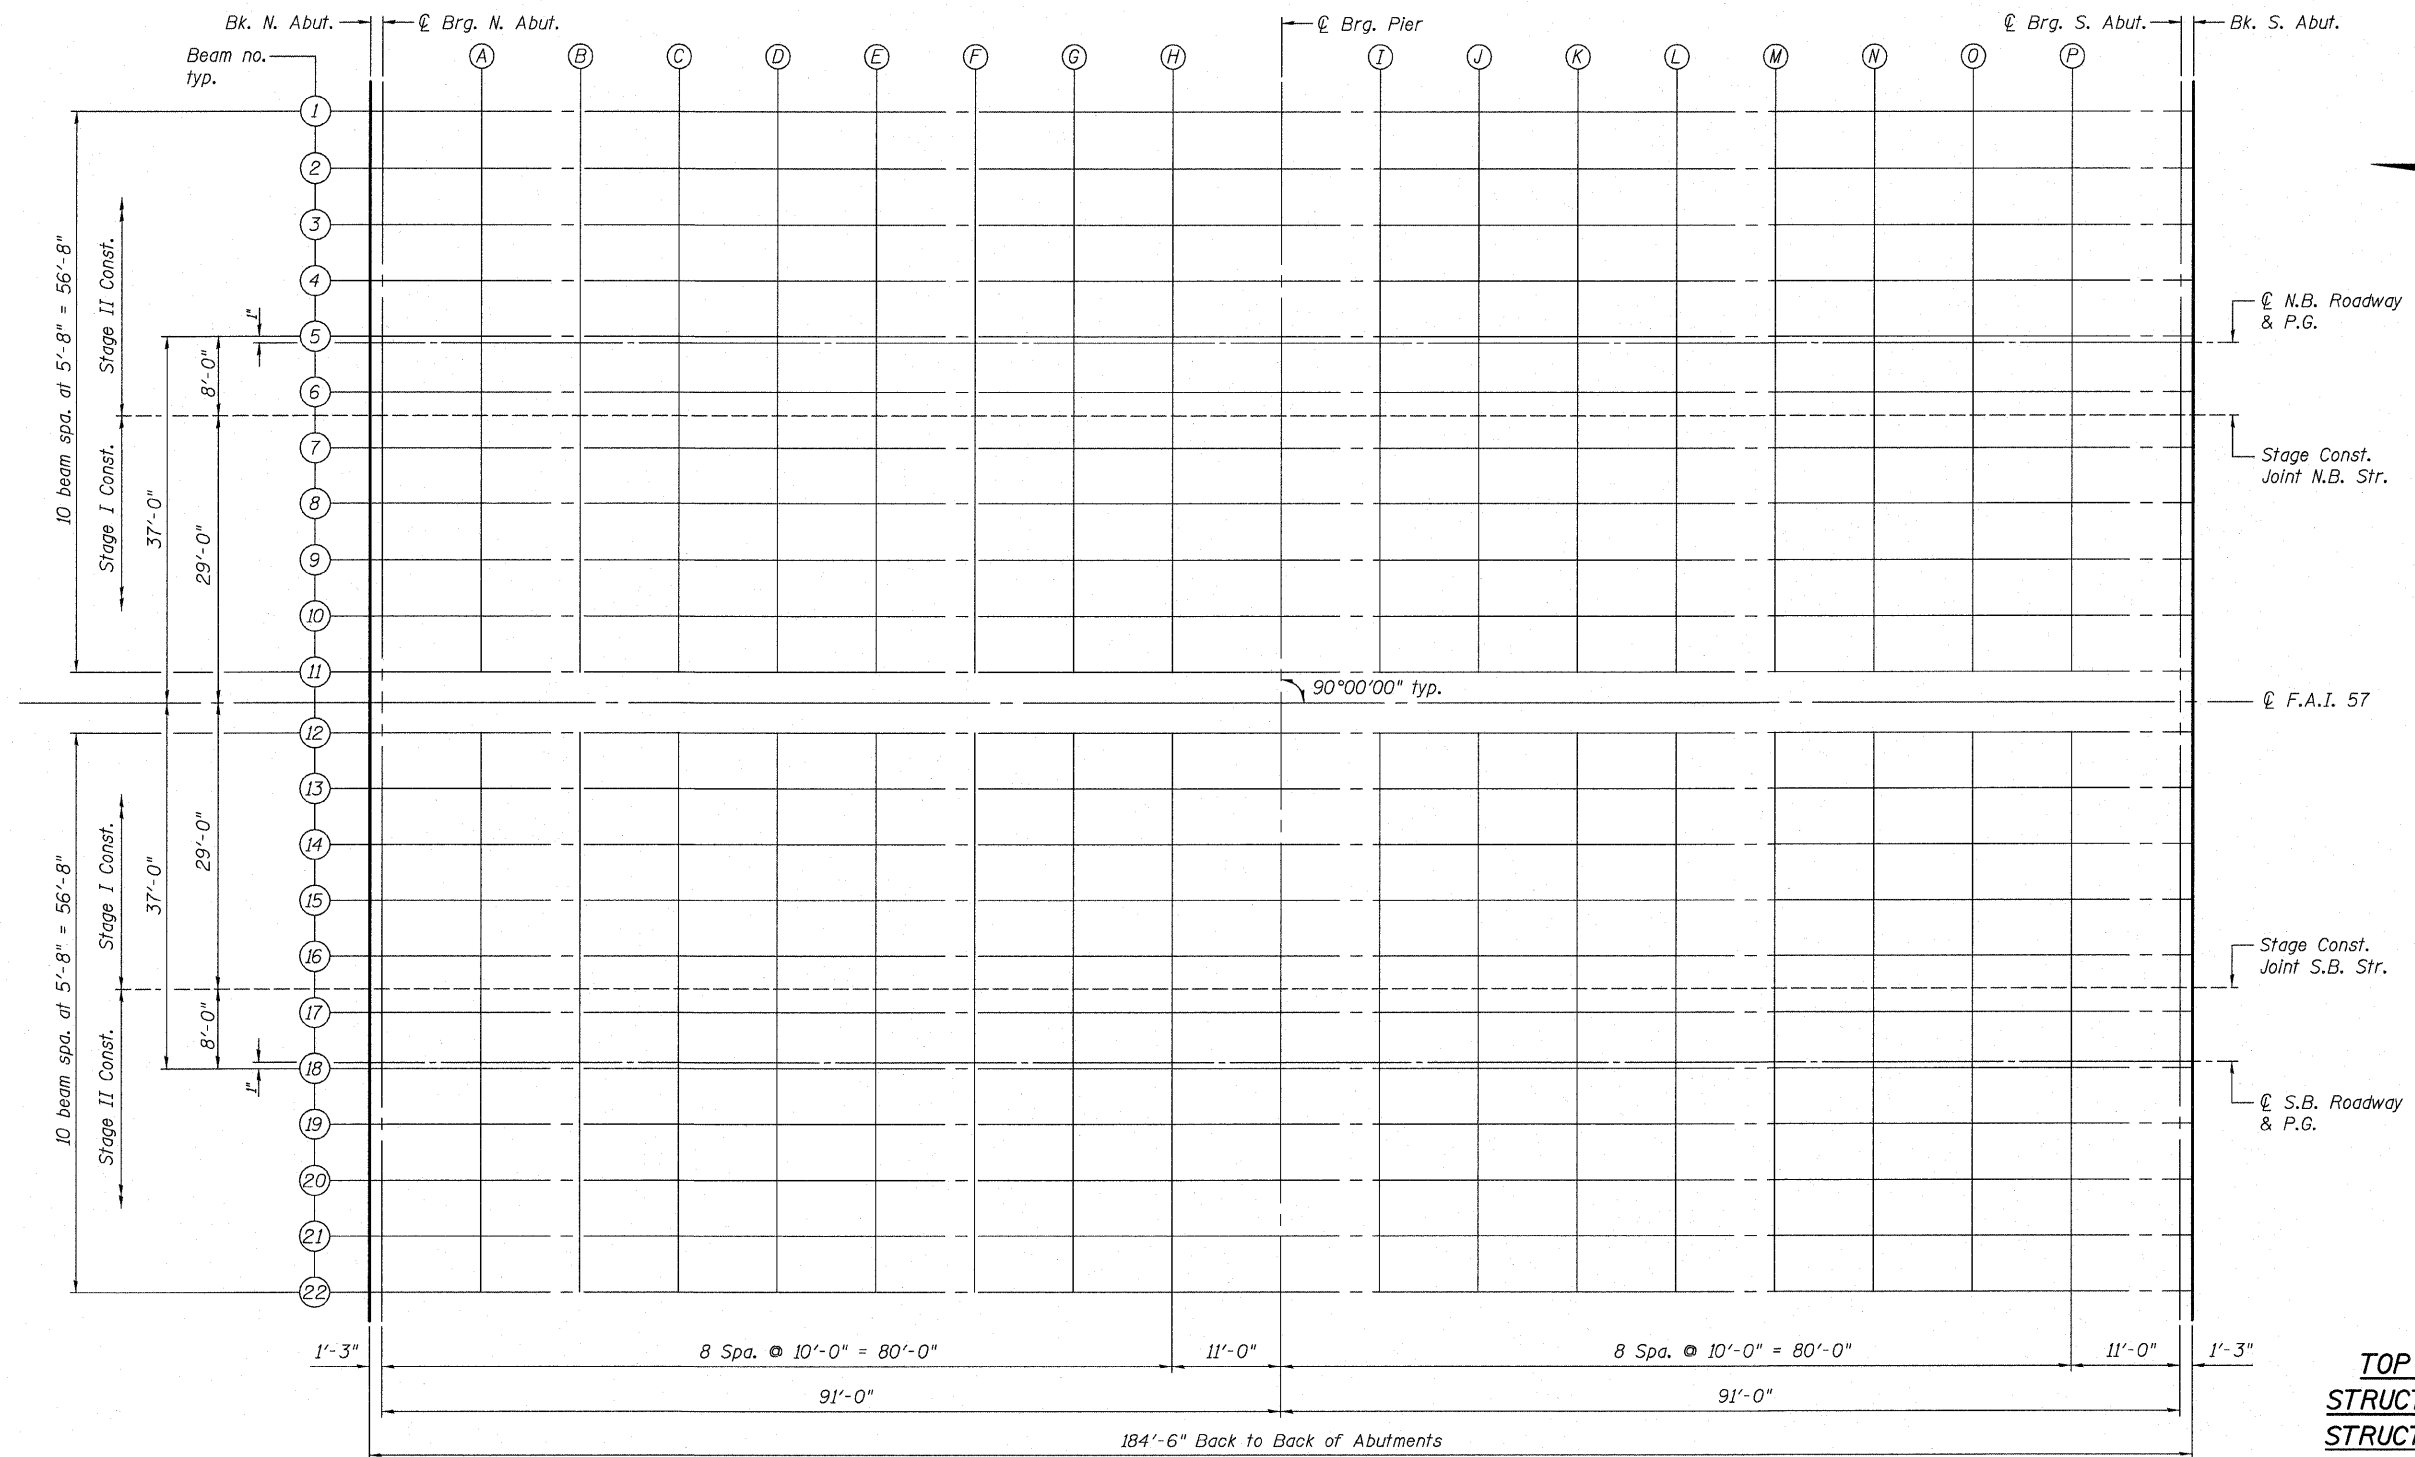

PLAN

Notes:
① For dead load deflection diagram and fillet height detail, see sheet 8 of 29.

SHEET NO. 5	F.A.I. RTE. 57	SECTION (28-5)VB-1	COUNTY FRANKLIN	TOTAL SHEETS 81	SHEET NO. 28
SHEETS 29		CONTRACT NO. 78157			
FED. ROAD DIST. NO. 7 ILLINOIS FED. AID PROJECT					



Eastport Business Center 1
100 Lanter Court, Suite 1
Collinsville, Illinois 62234
618-345-2200
Design Firm License No. 184.001115

DESIGNED JAD
CHECKED MJP
DRAWN JAD
CHECKED MJP