
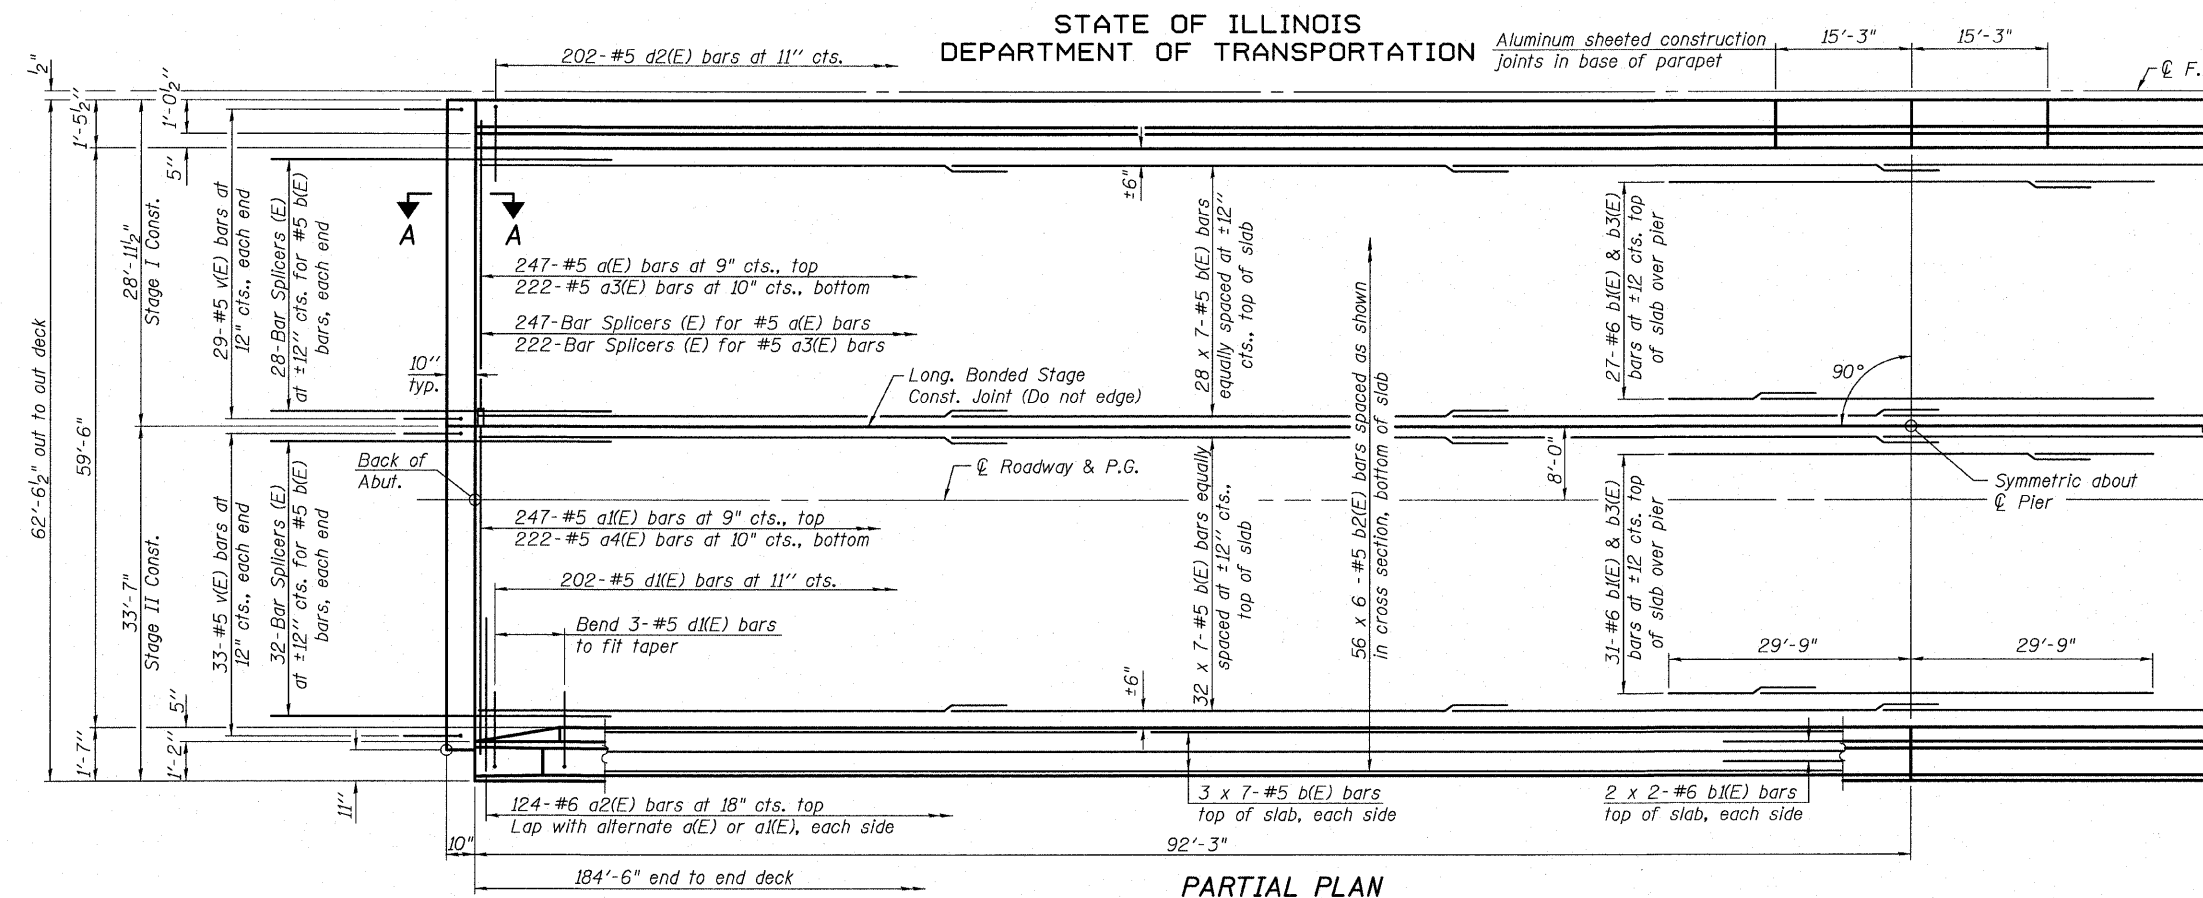


STATE OF ILLINOIS
DEPARTMENT OF TRANSPORTATION

Aluminum sheeted construction
joints in base of parapet


15'-3" 15'-3"

℄ F.A.I. Route 57

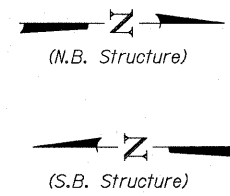

MINIMUM BAR LAP
#5 bar = 1'-8"
#6 bar = 2'-0"

PARTIAL PLAN

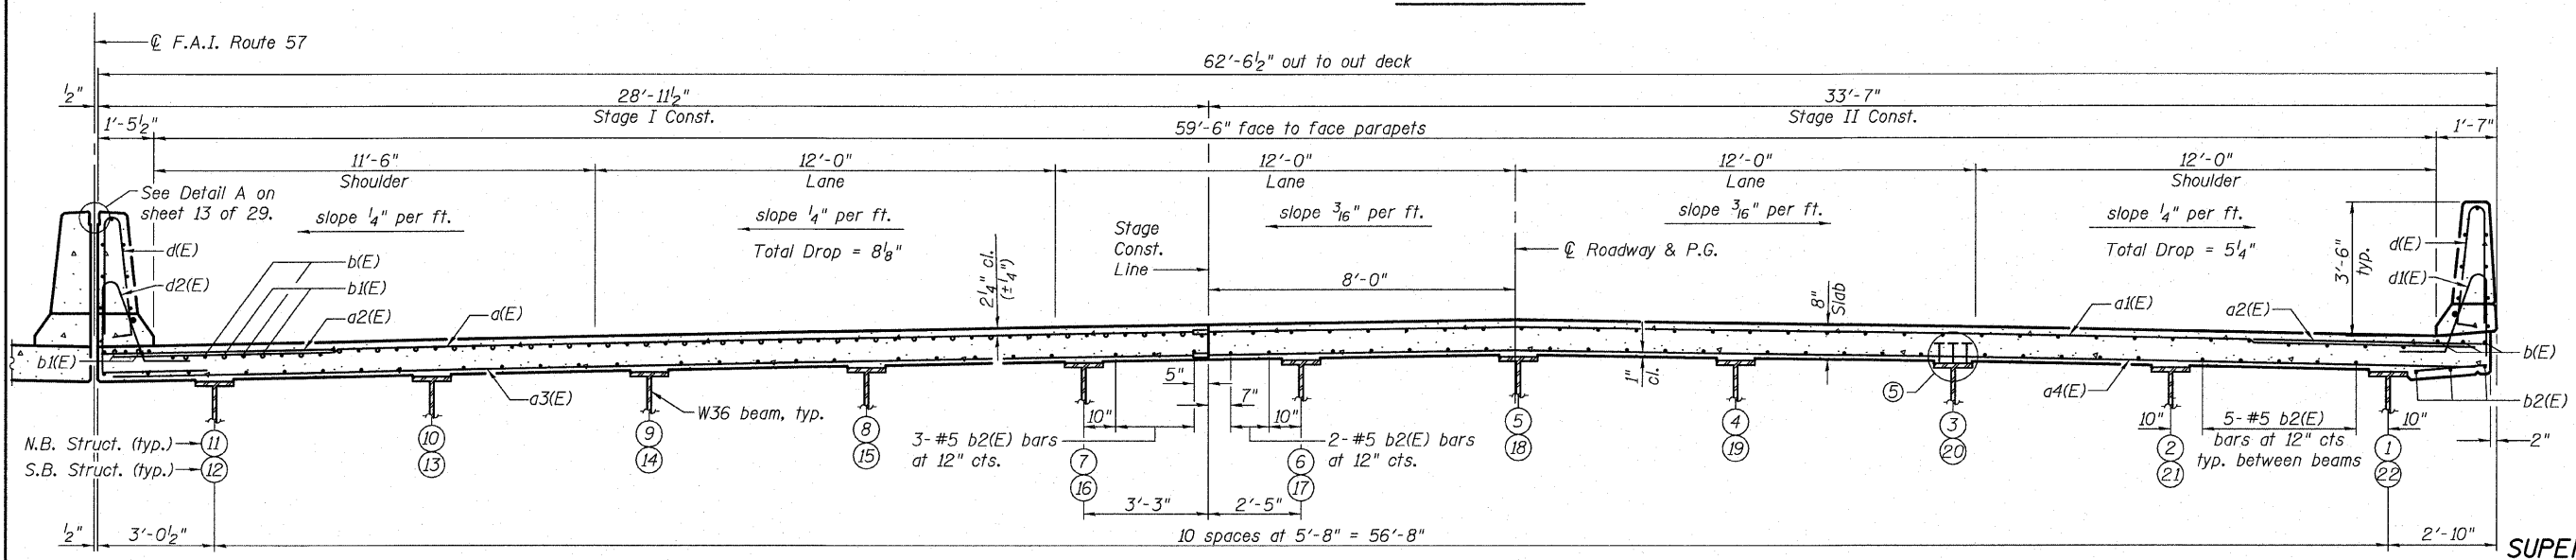

NEAR PIER


CROSS SECTION

NEAR MIDSPAN

SUPERSTRUCTURE
STRUCTURE NO. 028-0079 (N.B.)
STRUCTURE NO. 028-0080 (S.B.)

(N.B. Structure looking North)
(S.B. Structure looking South)

- Notes:
- See sheet 13 of 29 for superstructure details and Bill of Material.
 - Bars indicated thus 56 x 6-#5 etc. indicates 56 lines of bars with 6 lengths per line.
 - See sheets 12 and 13 of 29 for parapet reinforcement.
 - See sheet 14 of 29 for Section A-A
 - See sheet 16 of 29 for shear stud details.

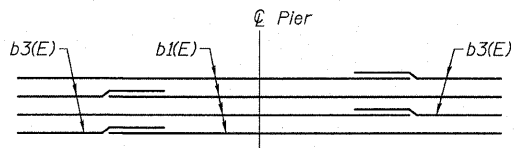

ALTERNATE BARS OVER PIERS TO VARY LAP LOCATION

SHEET NO. 11	F.A.I. RTE.	SECTION	COUNTY	TOTAL SHEETS	SHEET NO.
	57	(28-5)VB-1	FRANKLIN	81	34
SHEETS 29	CONTRACT NO. 78157				
FED. ROAD DIST. NO. 7 ILLINOIS FED. AID PROJECT					



Eastport Business Center 1
100 Lanter Court, Suite 1
Collinsville, Illinois 62234
618-345-2200
Design Firm License No. 184.001115

DESIGNED JAD
CHECKED MJP
DRAWN JAD
CHECKED MJP