


FINAL SURVEY	SURVEYED	DATE
NOTE BOOK NO.	PLOTTED	BY
	TEMPLATE	
	AREAS CHECKED	

ORIGINAL SURVEY	SURVEYED	DATE
NOTE BOOK NO.	PLOTTED	BY
	TEMPLATE	
	AREAS CHECKED	

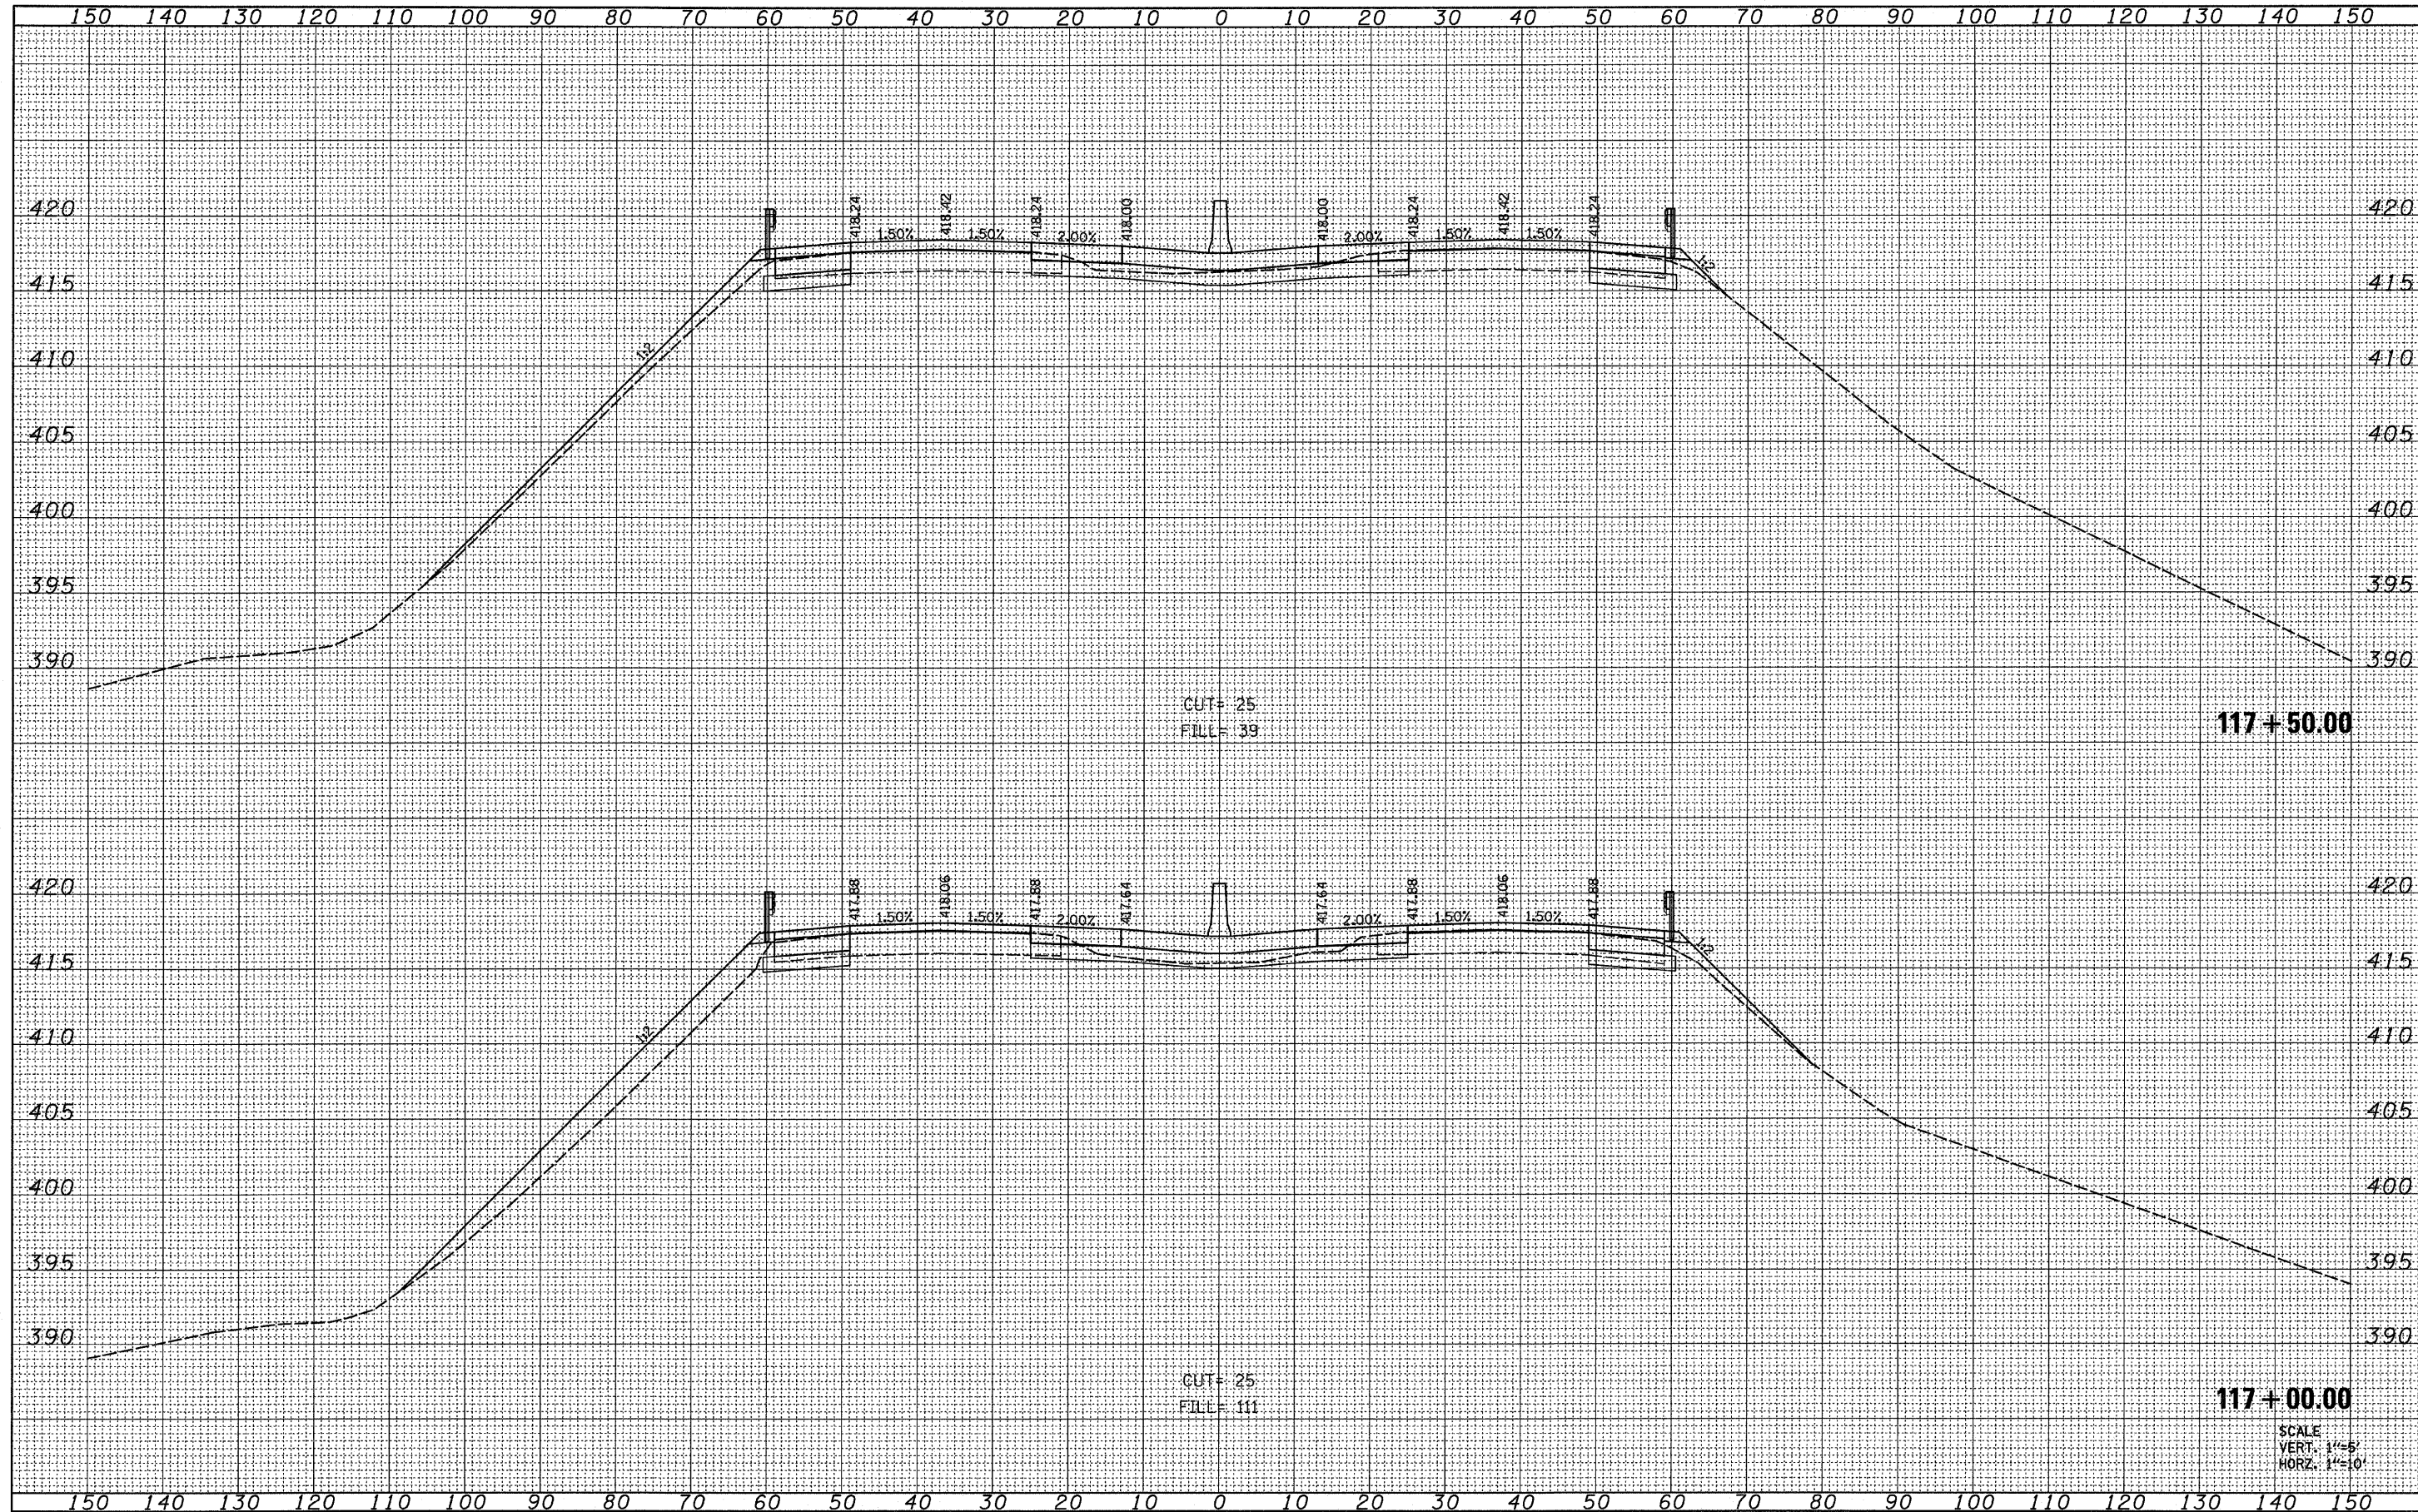

FILE NAME = H:\P\25086p2\Technical_Production\Civil\Microstation\Sec285VB\ssht285vb.dgn	USER NAME = moisiegasser	DESIGNED -	REVISED -	<b>STATE OF ILLINOIS DEPARTMENT OF TRANSPORTATION</b>	<b>CROSS SECTIONS I-57 OVER 7TH ST / C&amp;E RAILROAD</b>			F.A.I. RTE. 57	SECTION (28-5)VB-1	COUNTY FRANKLIN	TOTAL SHEETS 81	SHEET NO. 68
PLOT SCALE = 10.0000' / IN.	PLOT DATE = 3/15/2010	DRAWN -	REVISED -		SCALE:	SHEET NO. OF	SHEETS	STA. 117+00 TO STA. 117+50	FED. ROAD DIST. NO. ILLINOIS FED. AID PROJECT			
		CHECKED -	REVISED -						CONTRACT NO. 78157			
		DATE -	REVISED -									