

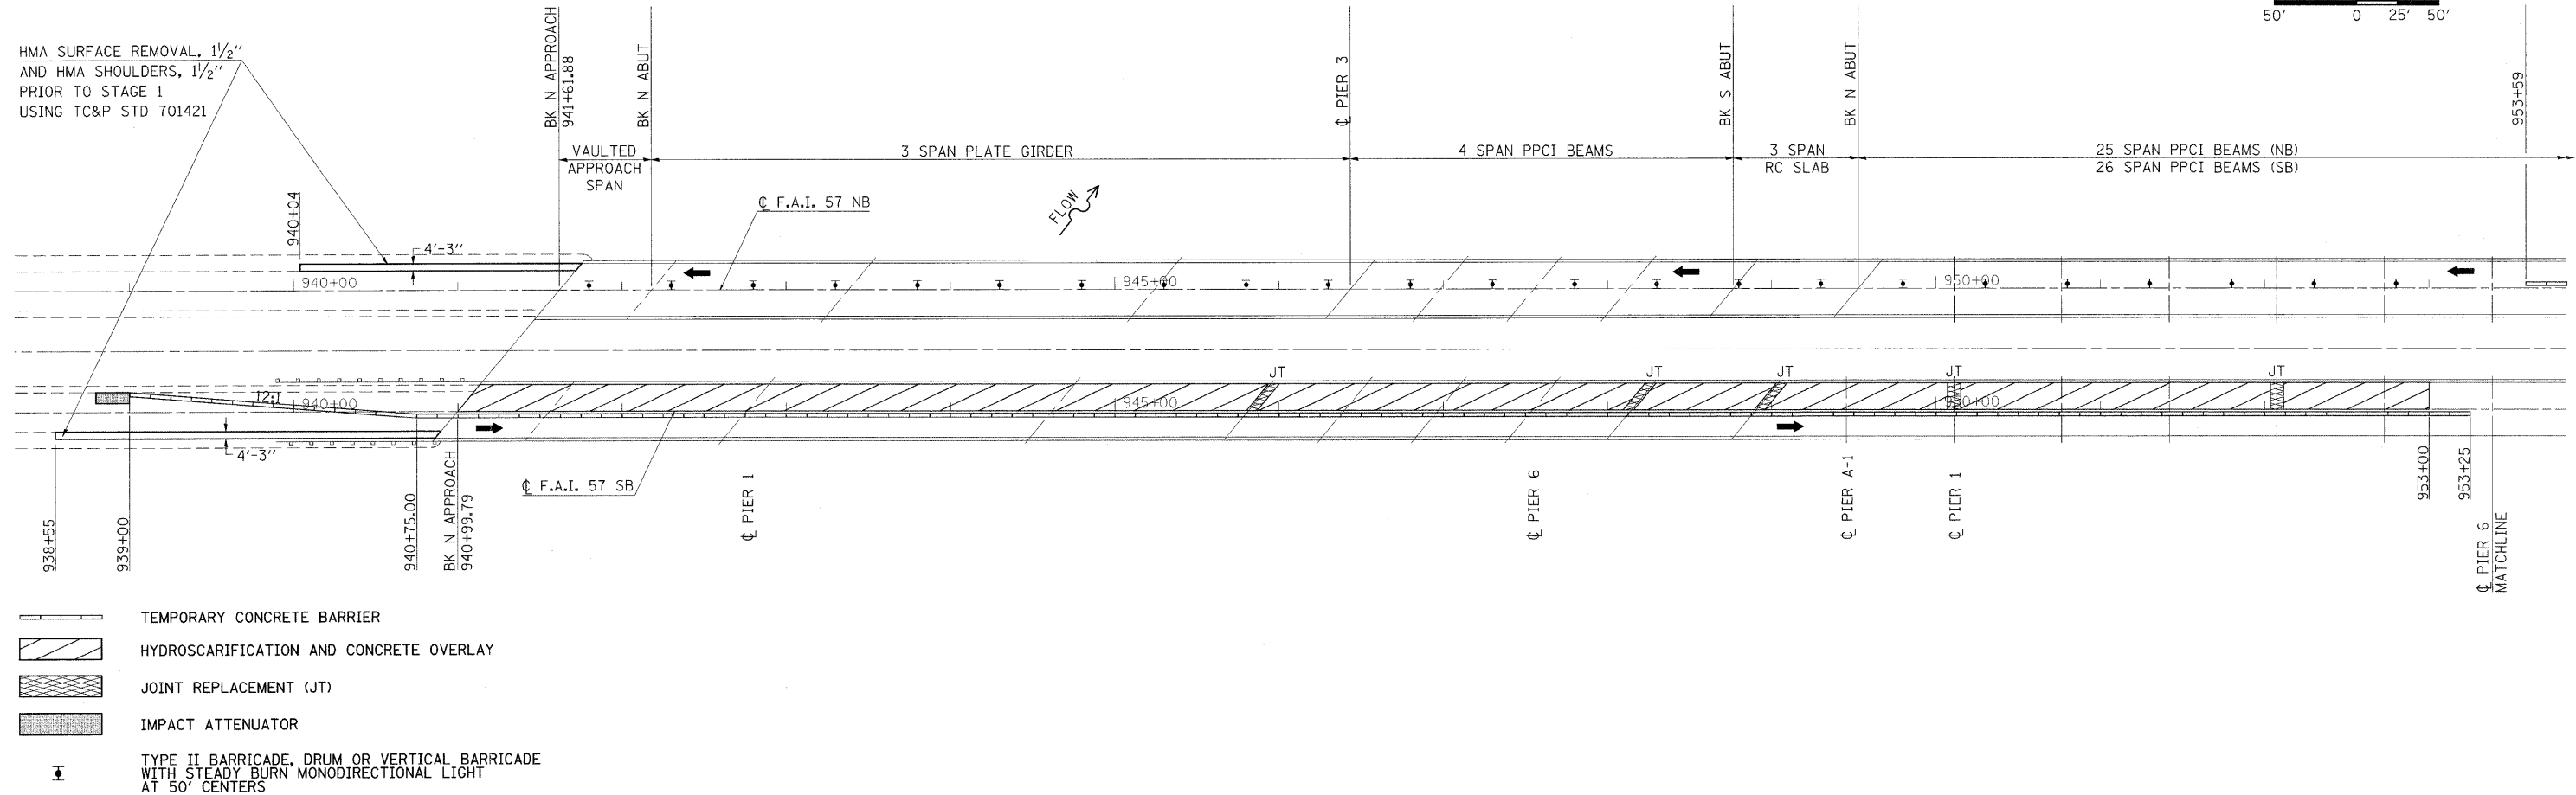
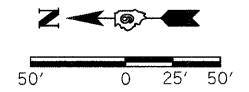


STAGE 1

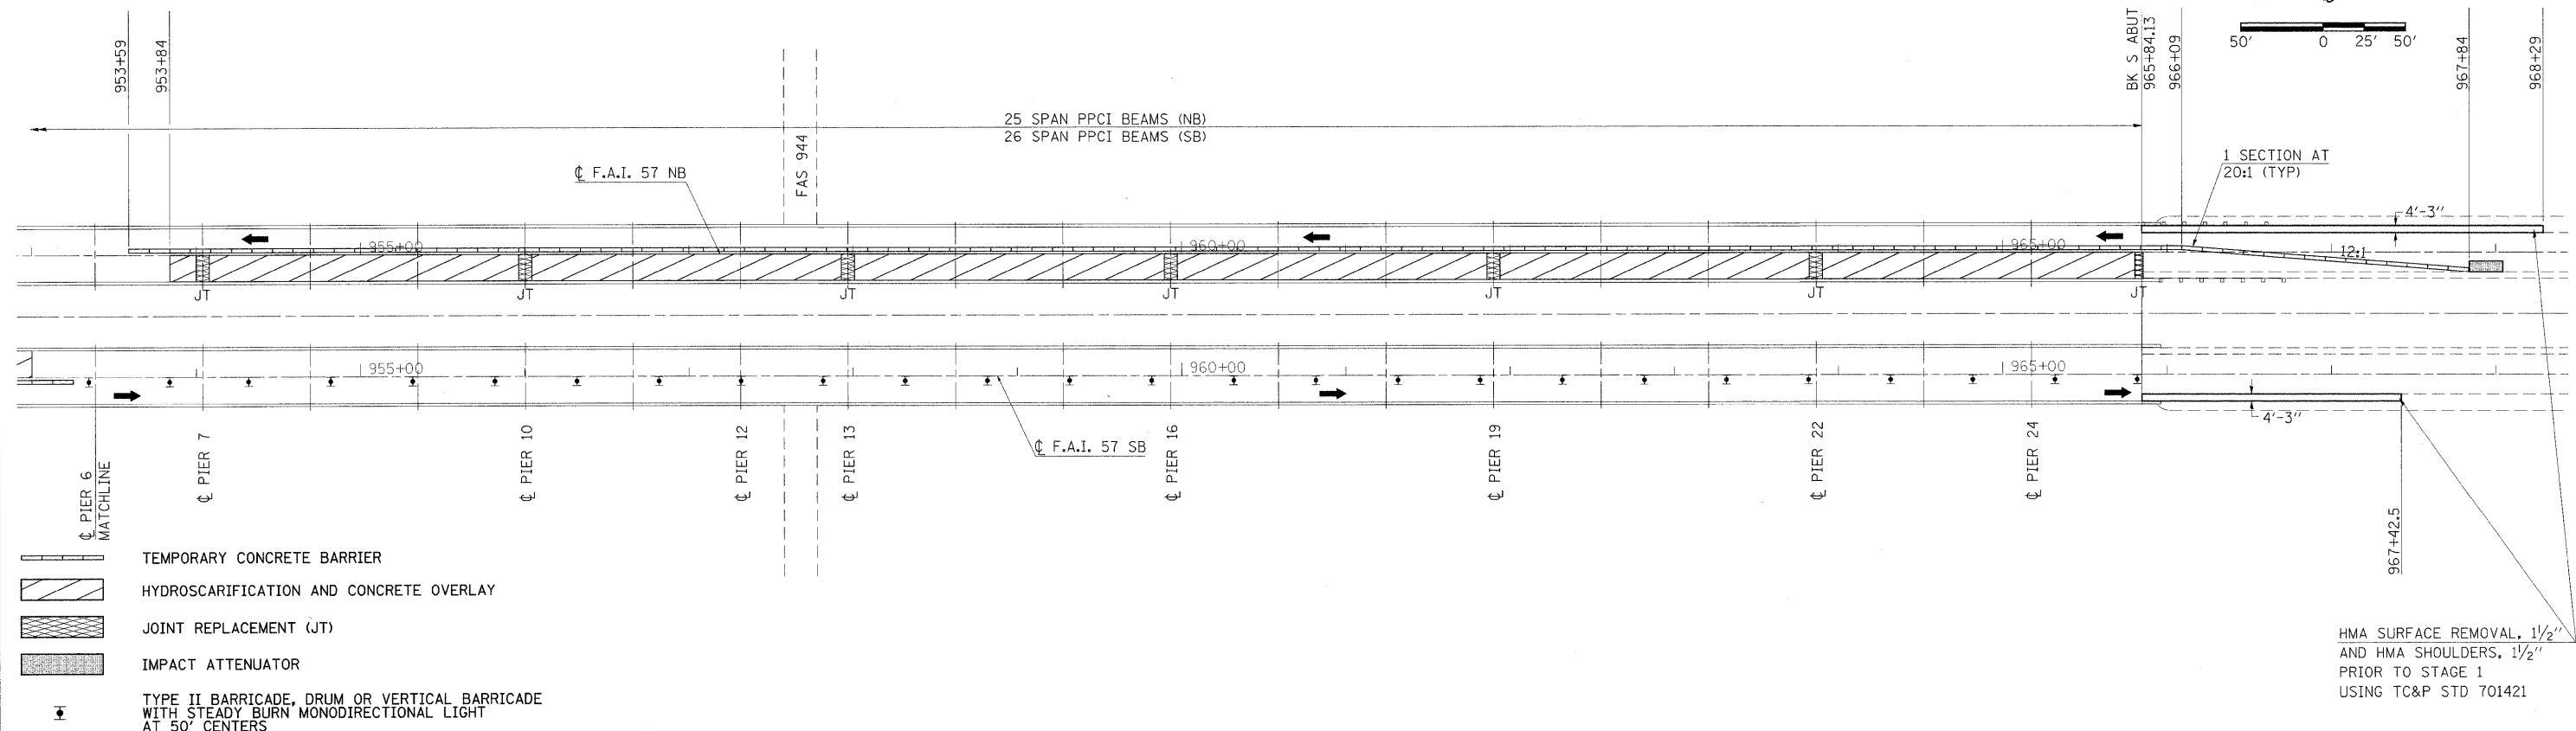

STAGE 1

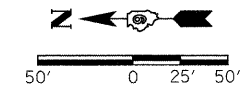

FILE NAME =
 c:\pw_work\pwwork\cornellm\d0170060\002

USER NAME = cornellm
 0001.0002-shr/misc.dgn
 PLOT SCALE = 50.0000' / IN.
 PLOT DATE = 2/22/2010

DESIGNED -
 DRAWN -
 CHECKED -
 DATE -

REVISED -
 REVISED -
 REVISED -
 REVISED -

**STATE OF ILLINOIS
 DEPARTMENT OF TRANSPORTATION**

**TRAFFIC CONTROL
 STAGE 1**

SCALE: 1"=50' SHEET NO. OF SHEETS STA. TO STA.

F.A.I. RTE.	SECTION	COUNTY	TOTAL SHEETS	SHEET NO.
57	D9 BSMART 2010-1	ALEXANDER	25	5
CONTRACT NO. 78173				
ILLINOIS FED. AID PROJECT				

HMA SURFACE REMOVAL, 1 1/2"
 AND HMA SHOULDERS, 1 1/2"
 PRIOR TO STAGE 1
 USING TC&P STD 701421