

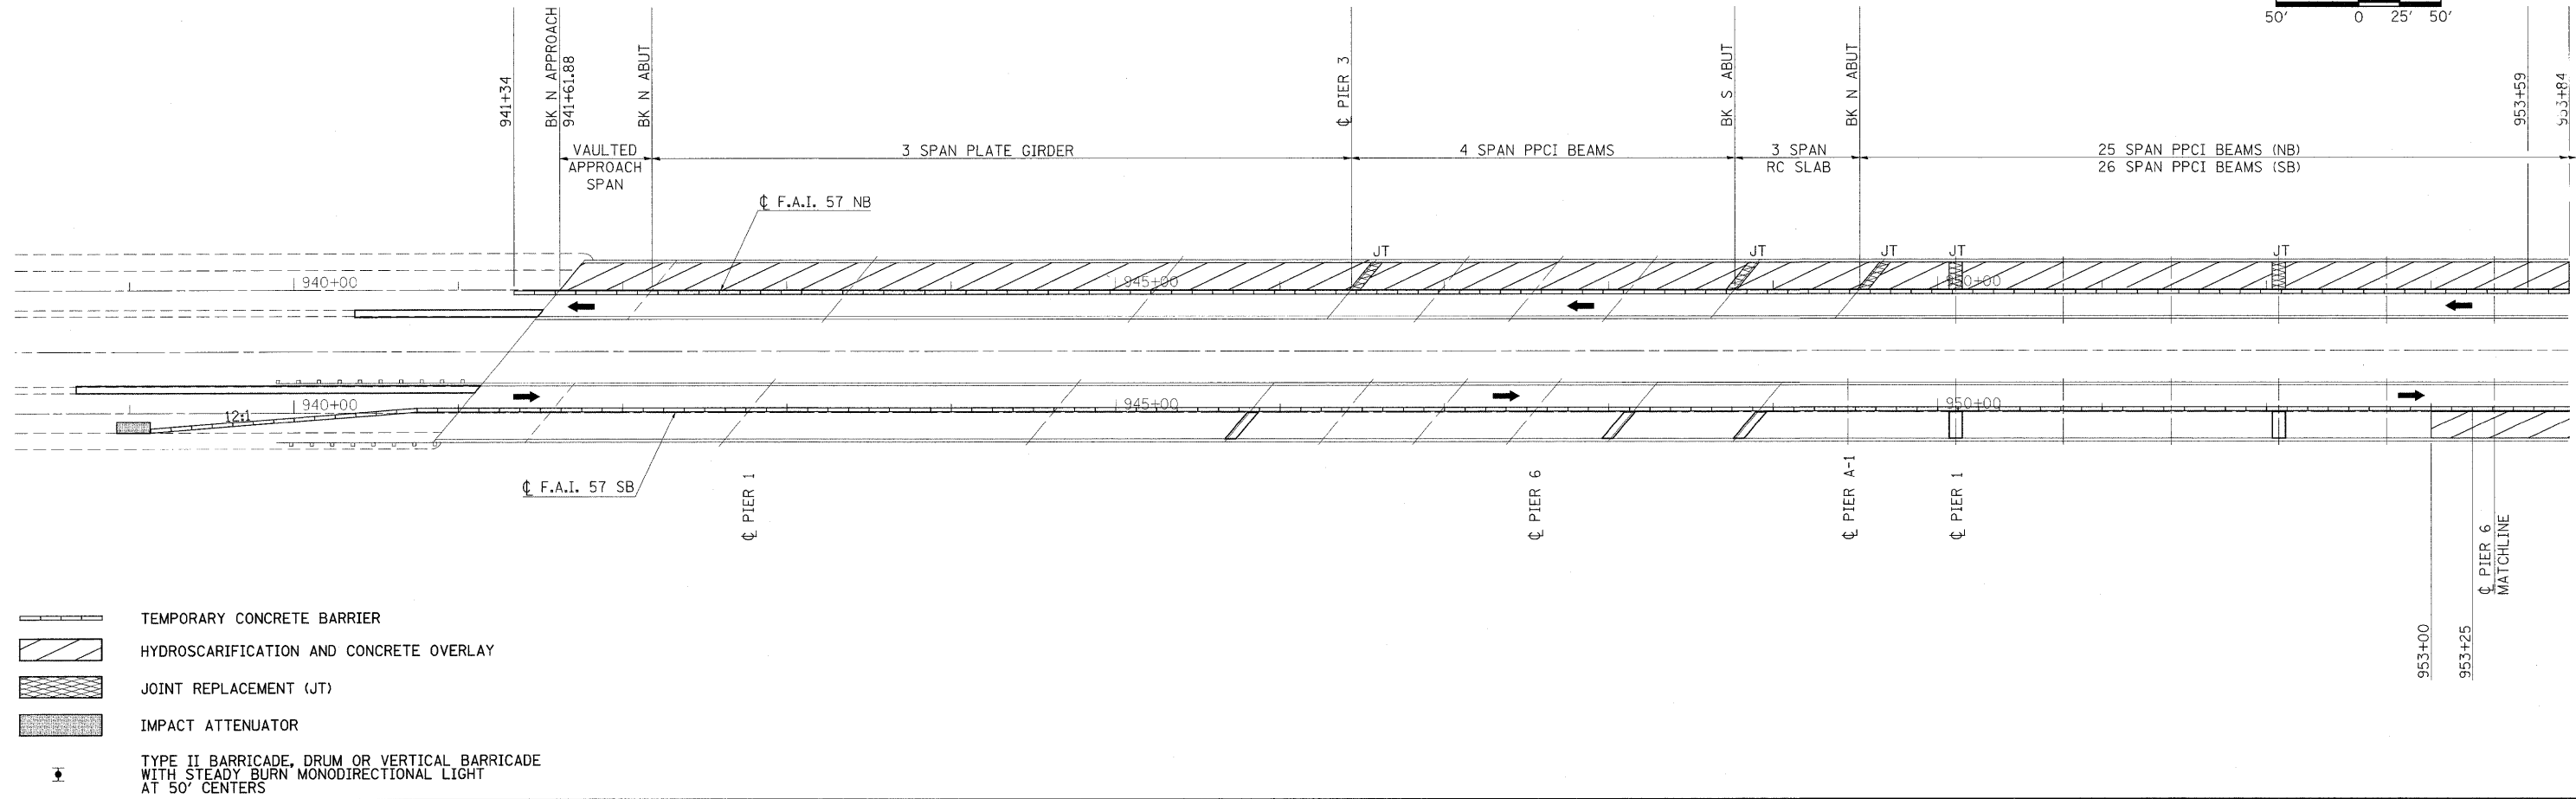
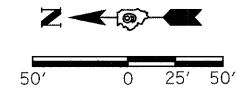


STAGE 4

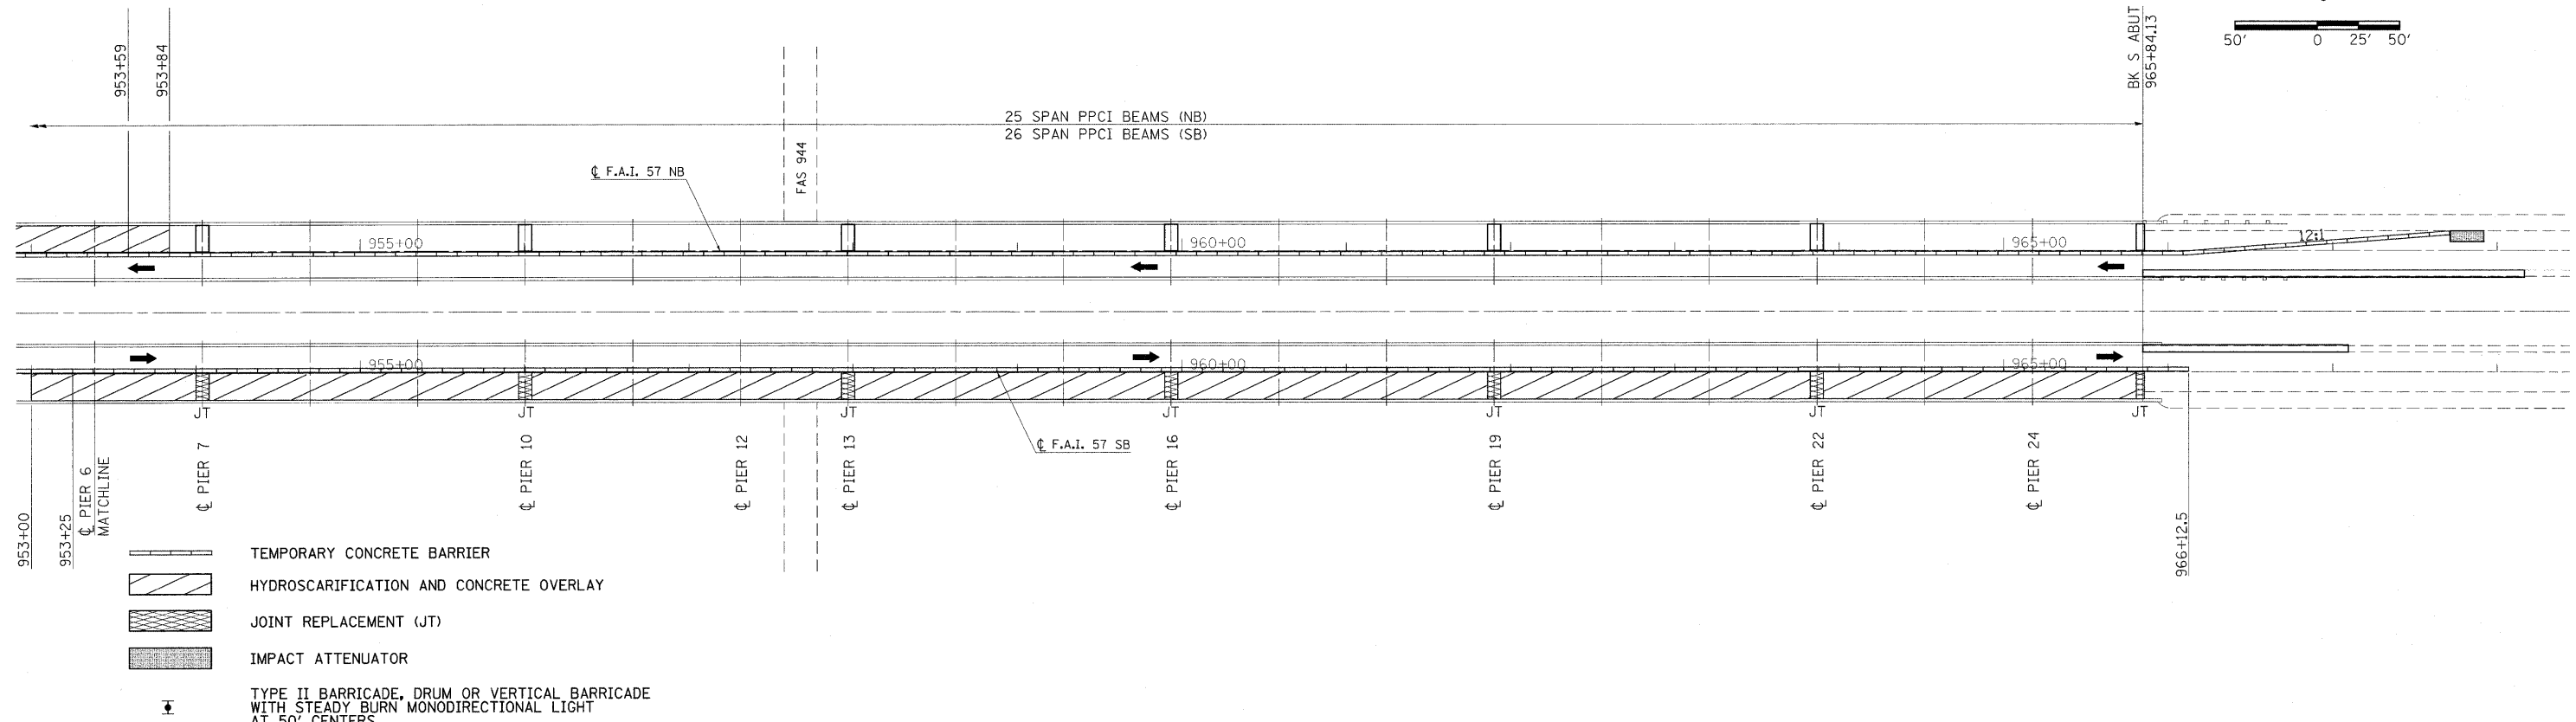

STAGE 4

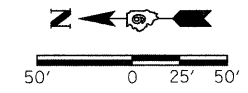

FILE NAME = c:\pw_work\pwsdot\cornellm\d0170060\02	USER NAME = cornellm	DESIGNED -	REVISED -	STATE OF ILLINOIS DEPARTMENT OF TRANSPORTATION	TRAFFIC CONTROL STAGE 4			F.A.I. RTE.	SECTION	COUNTY	TOTAL SHEETS	SHEET NO.
	-2001.0002-sht-misc.dgn	DRAWN -	REVISED -					57	D9 BSMART 2010-1	ALEXANDER	25	8
PLOT SCALE = 50.0000' / IN.	CHECKED -	REVISED -	SCALE: 1"=50'		SHEET NO.	OF	SHEETS	STA.	TO STA.	CONTRACT NO. 78173 ILLINOIS FED. AID PROJECT		
PLOT DATE = 2/18/2010	DATE -	REVISED -										