



ELEVATION

See Sheet 7 of 15 for Section A-A.
See Sheet 7 of 15 for Section B-B.

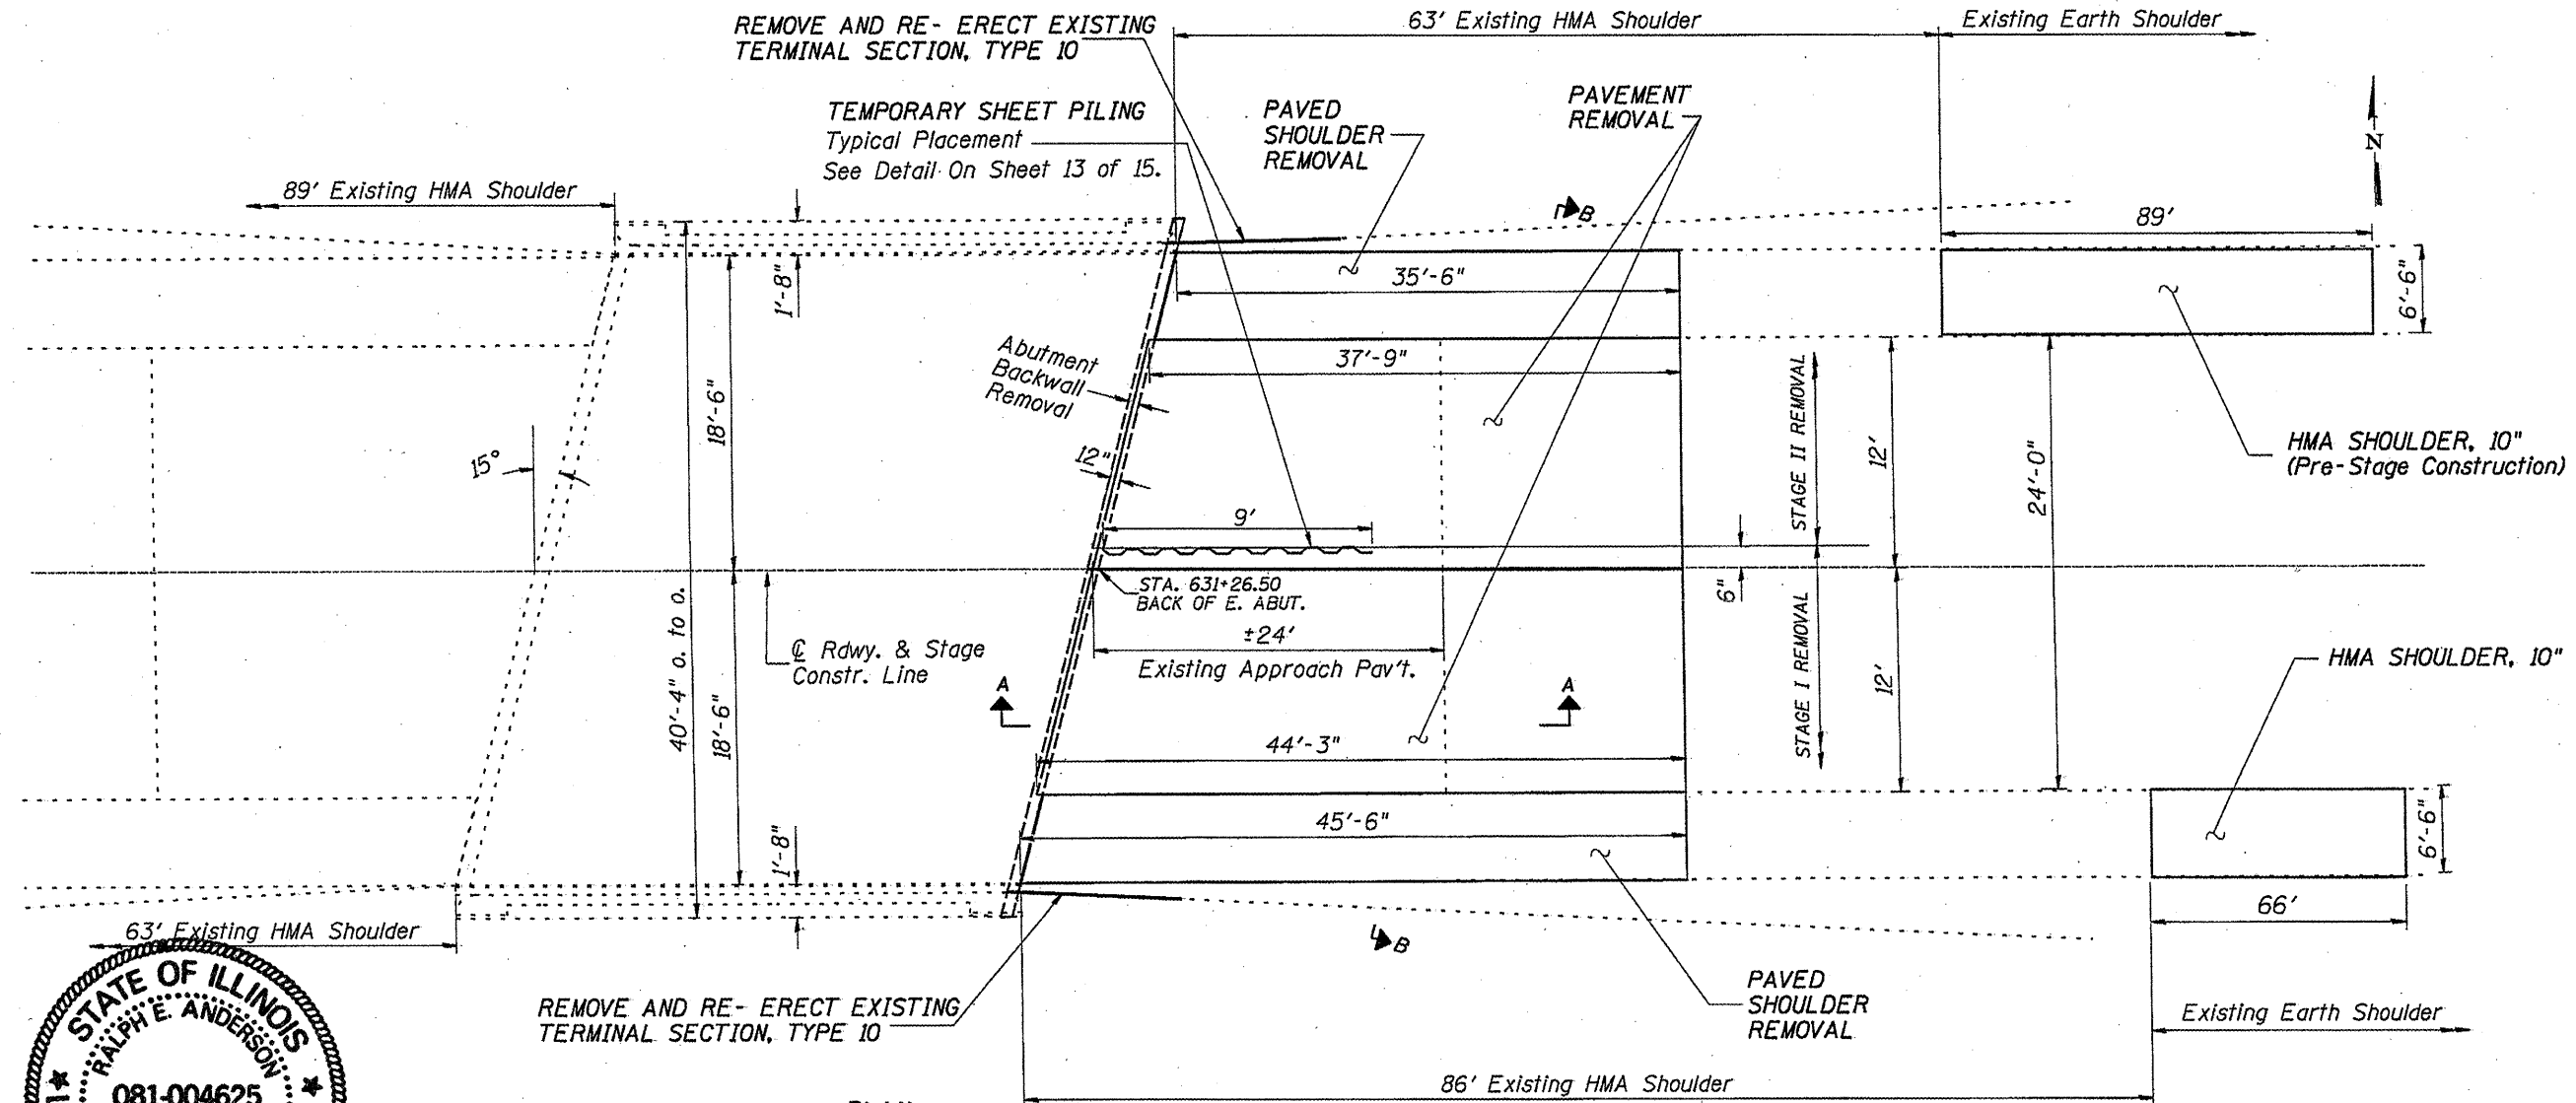

PLAN SHOWING REMOVAL

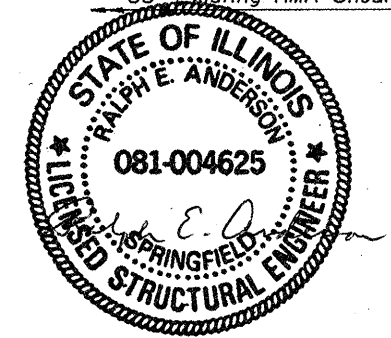

Expires 11/30/2010

GENERAL ELEVATION AND PLAN SHOWING REMOVAL
SN. 028-0031

FILE NAME =	USER NAME = geutneyrk	DESIGNED -	REVISED -	STATE OF ILLINOIS DEPARTMENT OF TRANSPORTATION	F.A.P. RTE.	SECTION	COUNTY	TOTAL SHEETS	SHEET NO.
ca:\pkr_work\k\PHIDOT\GAUTNEYRK\08174138\7879-sheets.dgn		DRAWN -	REVISED -		853	D9 CM BRIDGE REPAIR 2010-2	FRANKLIN	15	6
PLOT SCALE = 2727.2439' / IN.		CHECKED -	REVISED -		CONTRACT NO. 78179				
PLOT DATE = 4/14/2010		DATE -	REVISED -		ILLINOIS FED. AID PROJECT				