


- PAVEMENT REMOVAL
- CONCRETE REMOVAL
- STRUCTURE EXCAVATION

Dimensions Parallel to Centerline of Rdwy.

SECTION A-A

Note:
 Removal of Hot-Mix Asphalt and joint filler is included in the cost of Pavement Removal.
 Existing reinforcement extending into the removal area shall be cleaned, straightened and incorporated into the new construction. Any reinforcement bars that are damaged during concrete removal shall be replaced with an approved bar splicer or anchorage system. Cost shall be included with Concrete Removal.

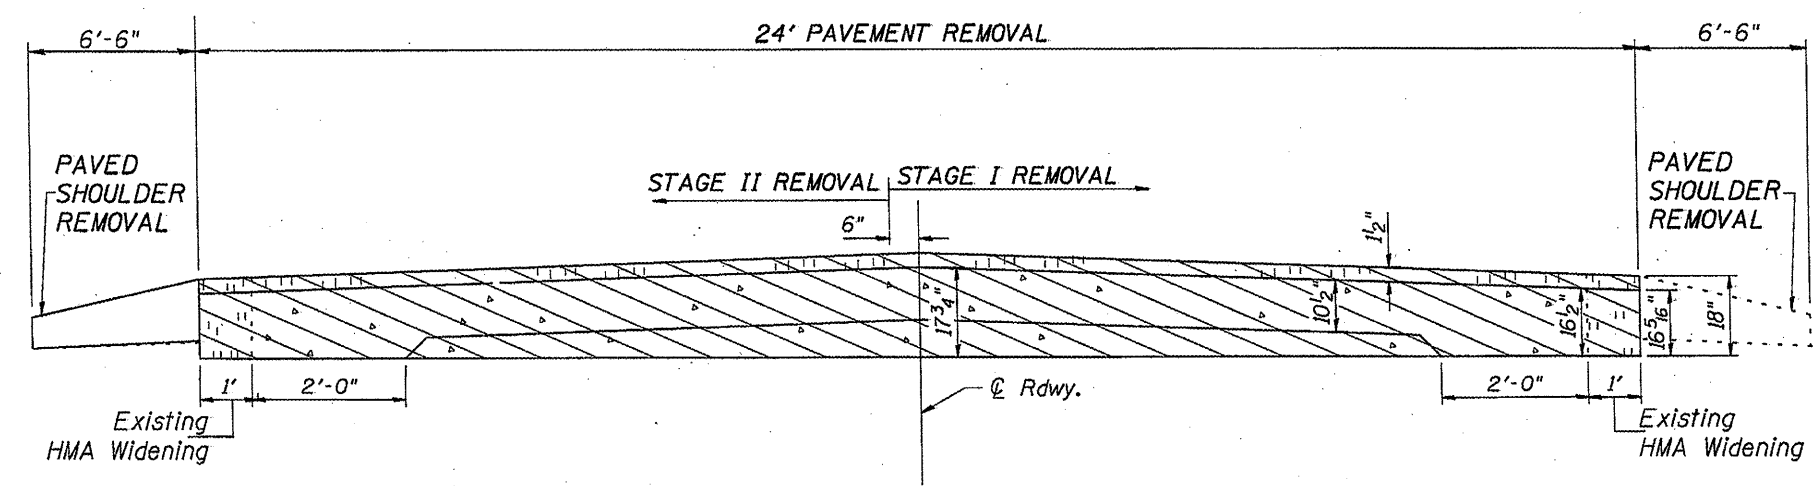

SECTION B-B

LOOKING EAST
 Dimensions at Right Angle to Centerline of Rdwy.

ABUTMENT AND PAVEMENT REMOVAL SECTION VIEWS

FILE NAME =	USER NAME = gautneyrk	DESIGNED -	REVISED -	STATE OF ILLINOIS DEPARTMENT OF TRANSPORTATION	SCALE: _____ SHEET NO. ____ OF ____ SHEETS STA. _____ TO STA. _____	F.A.P. RTE.	SECTION	COUNTY	TOTAL SHEETS	SHEET NO.	
cr\p_wrk\PH\DOT\GAUTNEYRK\2017132\78779-sheets.dgn	PLOT SCALE = 3233.5259' / IN.	DRAWN -	REVISED -			853	09 CM BRIDGE REPAIR 2010-2	FRANKLIN	15	7	
PLOT DATE = 4/14/2010	DATE -	CHECKED -	REVISED -			CONTRACT NO. 78179					
						ILLINOIS FED. AID PROJECT					