


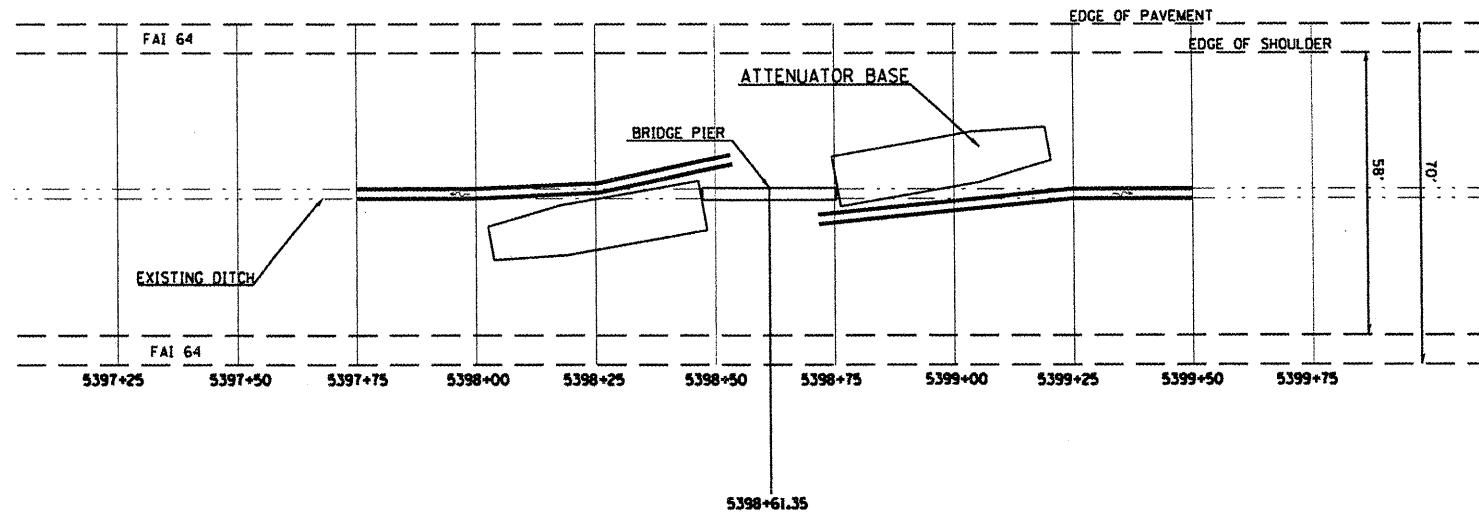

## PIER IMPROVEMENTS AT SN 097-0048




NOTE: THIS IMPROVEMENT IS IN A HYDRAULIC SUMMIT.

STATION	EXISTING FLOWLINE	PROPOSED FLOWLINE
5397+50	98.06	98.06
5397+75	98.06	98.06
5398+00	98.24	99.03
5398+25	98.17	99.10
5398+50	98.08	99.17
5398+75	97.91	99.20
5399+00	98.18	99.12
5399+25	98.25	99.04
5399+50	98.23	98.23
5399+75	98.04	98.04



## PIER IMPROVEMENTS AT SN 041-0064

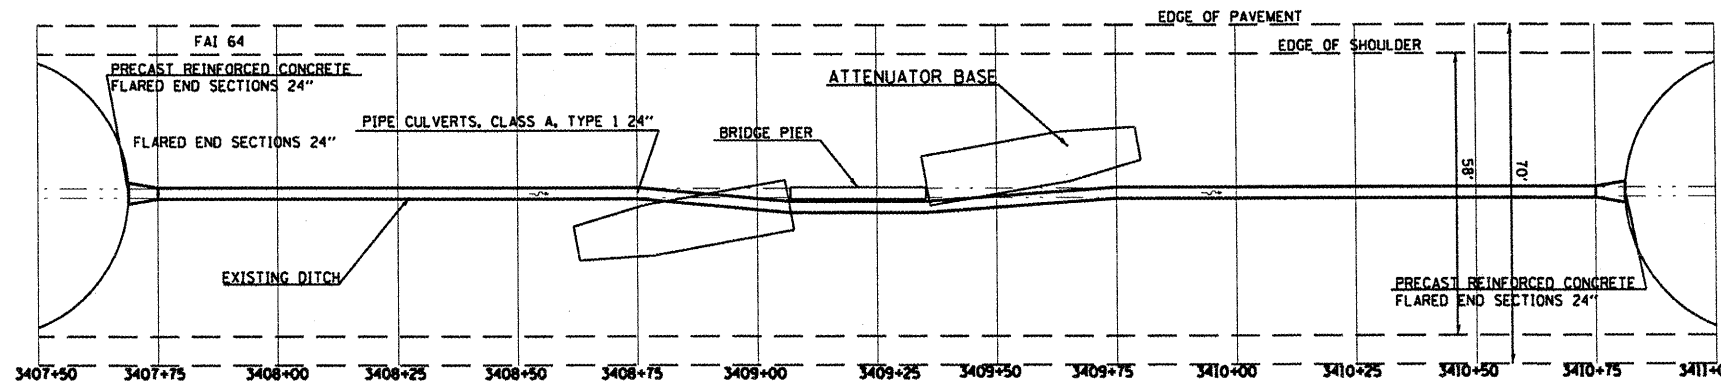

NOTE: THIS IMPROVEMENT IS IN A HYDRAULIC RUN.

STATION	EXISTING FLOWLINE	PROPOSED FLOWLINE
3407+50	101.61	101.61
3407+75	101.47	101.47
3408+00	101.10	101.10
3408+25	100.93	100.93
3408+50	100.81	100.81
3408+75	100.56	100.56
3409+00	100.05	100.05
3409+25	99.82	99.82
3409+50	99.65	99.65
3409+75	99.28	99.28
3410+00	99.18	99.18
3410+25	98.96	98.96
3410+50	98.66	98.66
3410+75	98.50	98.50
3411+00	98.31	98.31

FILE NAME =  
 c:\pwork\PW1001\STOVERPG\d0182496\78

USER NAME = stoverpg  
 82-shs-plan.dgn  
 PLOT SCALE = 48.2880' / IN.  
 PLOT DATE = 3/15/2010

DESIGNED -	REVISD -
DRAWN -	REVISD -
CHECKED -	REVISD -
DATE -	REVISD -

**STATE OF ILLINOIS  
 DEPARTMENT OF TRANSPORTATION**

SCALE: \_\_\_\_\_ SHEET NO. \_\_\_\_\_ OF \_\_\_\_\_ SHEETS STA. \_\_\_\_\_ TO STA. \_\_\_\_\_

F.A.I. RTE.	SECTION	COUNTY	TOTAL SHEETS	SHEET NO.
64	D9 SAFETY 2010-1	JEFFERSON & WHITE	26	7
CONTRACT NO. 78192				
ILLINOIS FED. AID PROJECT				