



PIER IMPROVEMENTS AT SN 097-0045

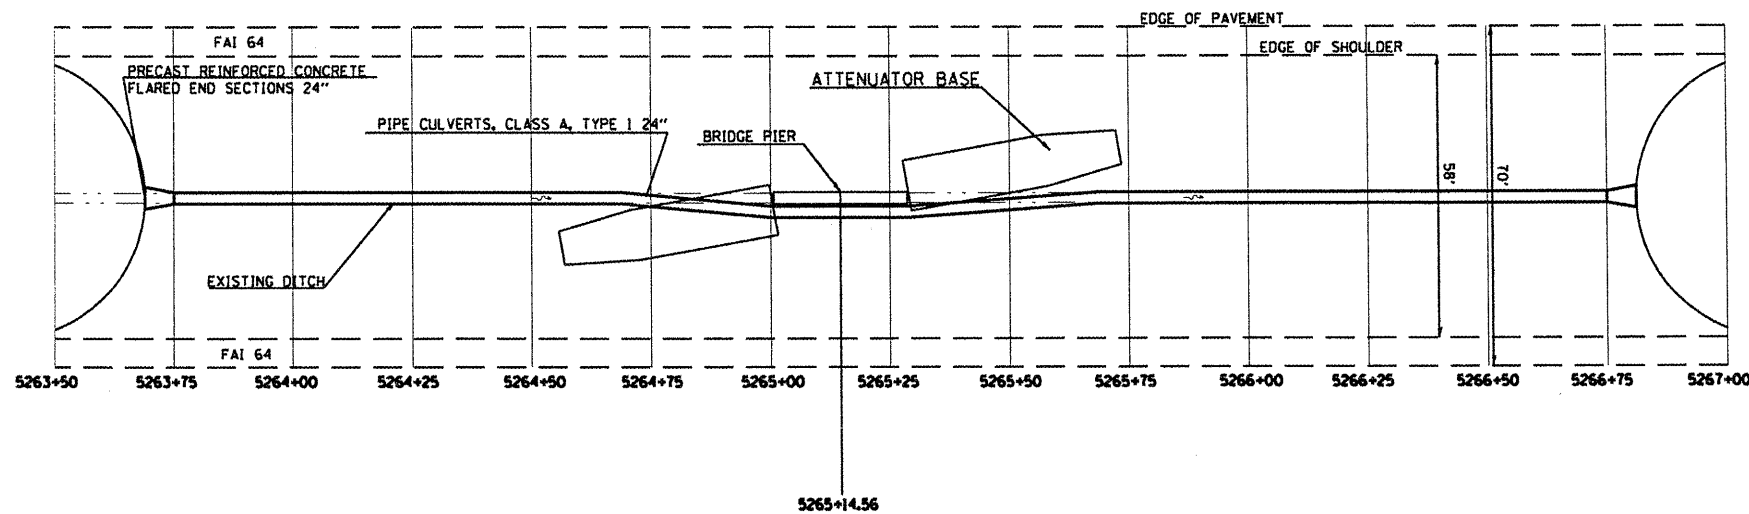

STATION	EXISTING FLOWLINE	PROPOSED FLOWLINE
5263+50	96.97	96.97
5263+75	97.09	97.09
5264+00	97.35	97.35
5264+25	97.68	97.68
5264+50	97.76	97.76
5264+75	97.83	97.83
5265+00	98.06	98.06
5265+25	98.09	98.09
5265+50	98.11	98.11
5265+75	98.33	98.33
5266+00	98.59	98.59
5266+25	98.62	98.62
5266+50	98.71	98.71
5266+75	98.67	98.67
5267+00	98.78	98.78

PIER IMPROVEMENTS AT SN 041-0072

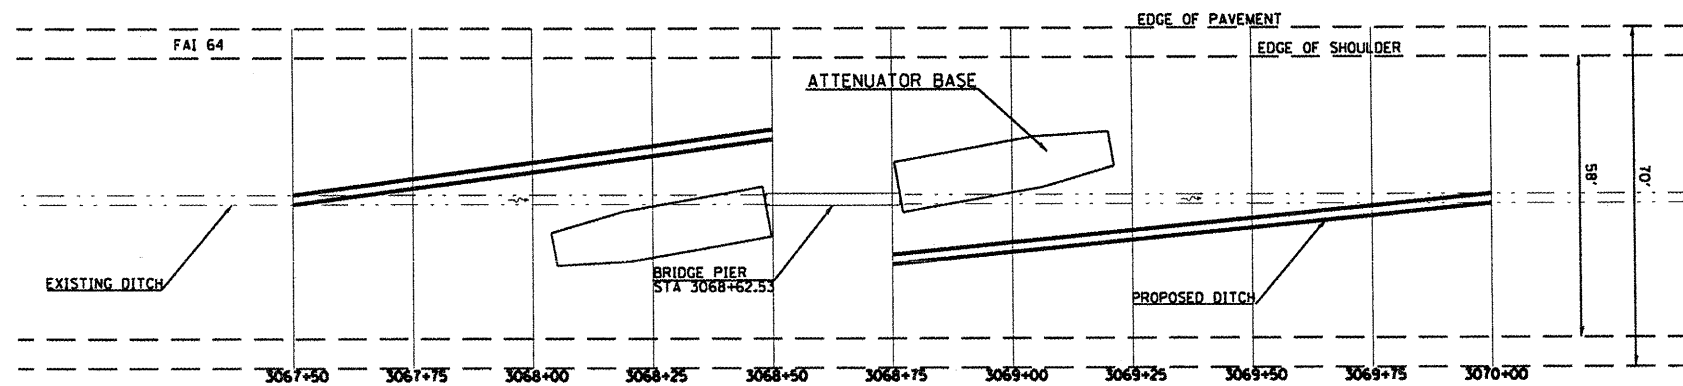

STATION	EXISTING FLOWLINE	PROPOSED FLOWLINE
3067+50	99.64	99.64
3067+75	100.21	99.89
3068+00	99.54	100.14
3068+25	99.15	100.39
3068+50	98.44	100.64
3068+75	98.26	100.44
3069+00	97.77	99.76
3069+25	97.33	99.09
3069+50	97.24	98.42
3069+75	97.12	97.74
3070+00	97.07	97.07