


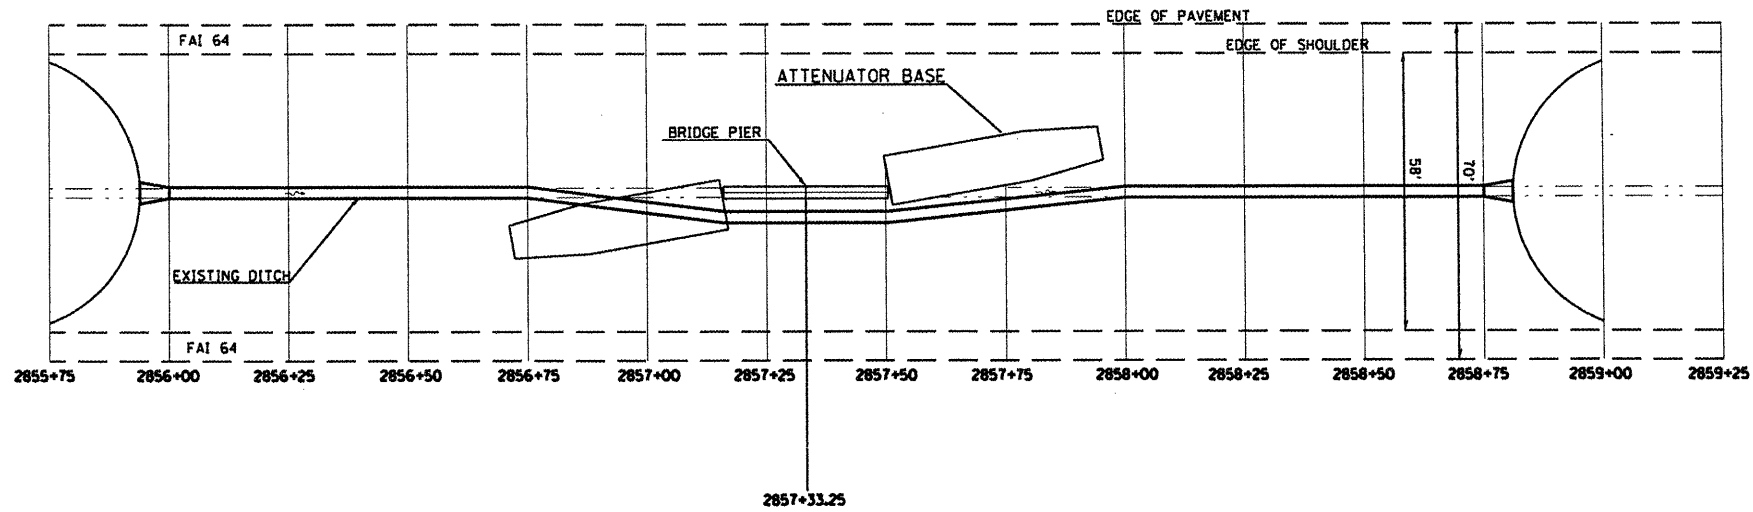


## PIER IMPROVEMENTS AT SN 041-0062



STATION	EXISTING FLOWLINE	PROPOSED FLOWLINE
2855+75	99.29	99.29
2856+00	98.97	98.97
2856+25	98.62	98.62
2856+50	98.68	98.68
2856+75	98.54	98.54
2857+00	98.21	98.21
2857+25	97.95	97.95
2857+50	97.51	97.51
2857+75	97.80	97.80
2858+00	97.79	97.79
2858+25	97.57	97.57
2858+50	97.54	97.54
2858+75	97.39	97.39
2859+00	97.31	97.31



## PIER IMPROVEMENTS AT SN 041-0080

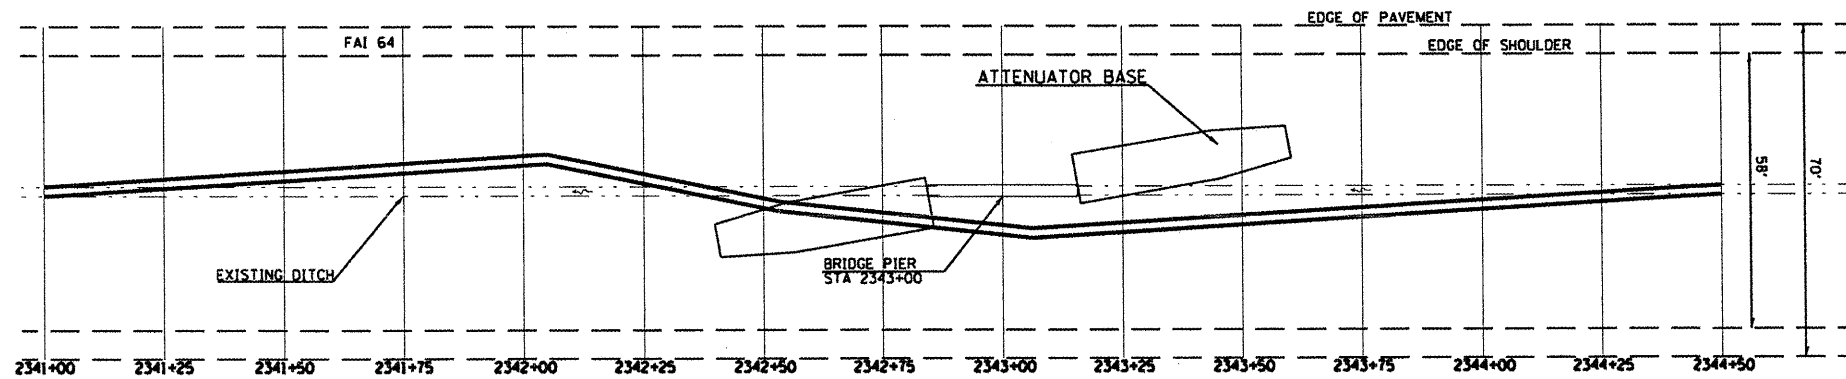

STATION	EXISTING FLOWLINE	PROPOSED FLOWLINE
2341+00	95.63	95.63
2341+25	95.98	96.22
2341+50	96.26	96.80
2341+75	96.57	97.39
2342+00	96.93	97.97
2342+25	97.27	98.56
2342+50	97.47	99.15
2342+75	98.04	99.73
2343+00	98.44	100.13
2343+25	98.57	100.53
2343+50	99.17	100.93
2343+75	99.57	101.33
2344+00	100.18	101.73
2344+25	100.53	102.12
2344+50	102.52	102.52